


# ANNEX C1(A)

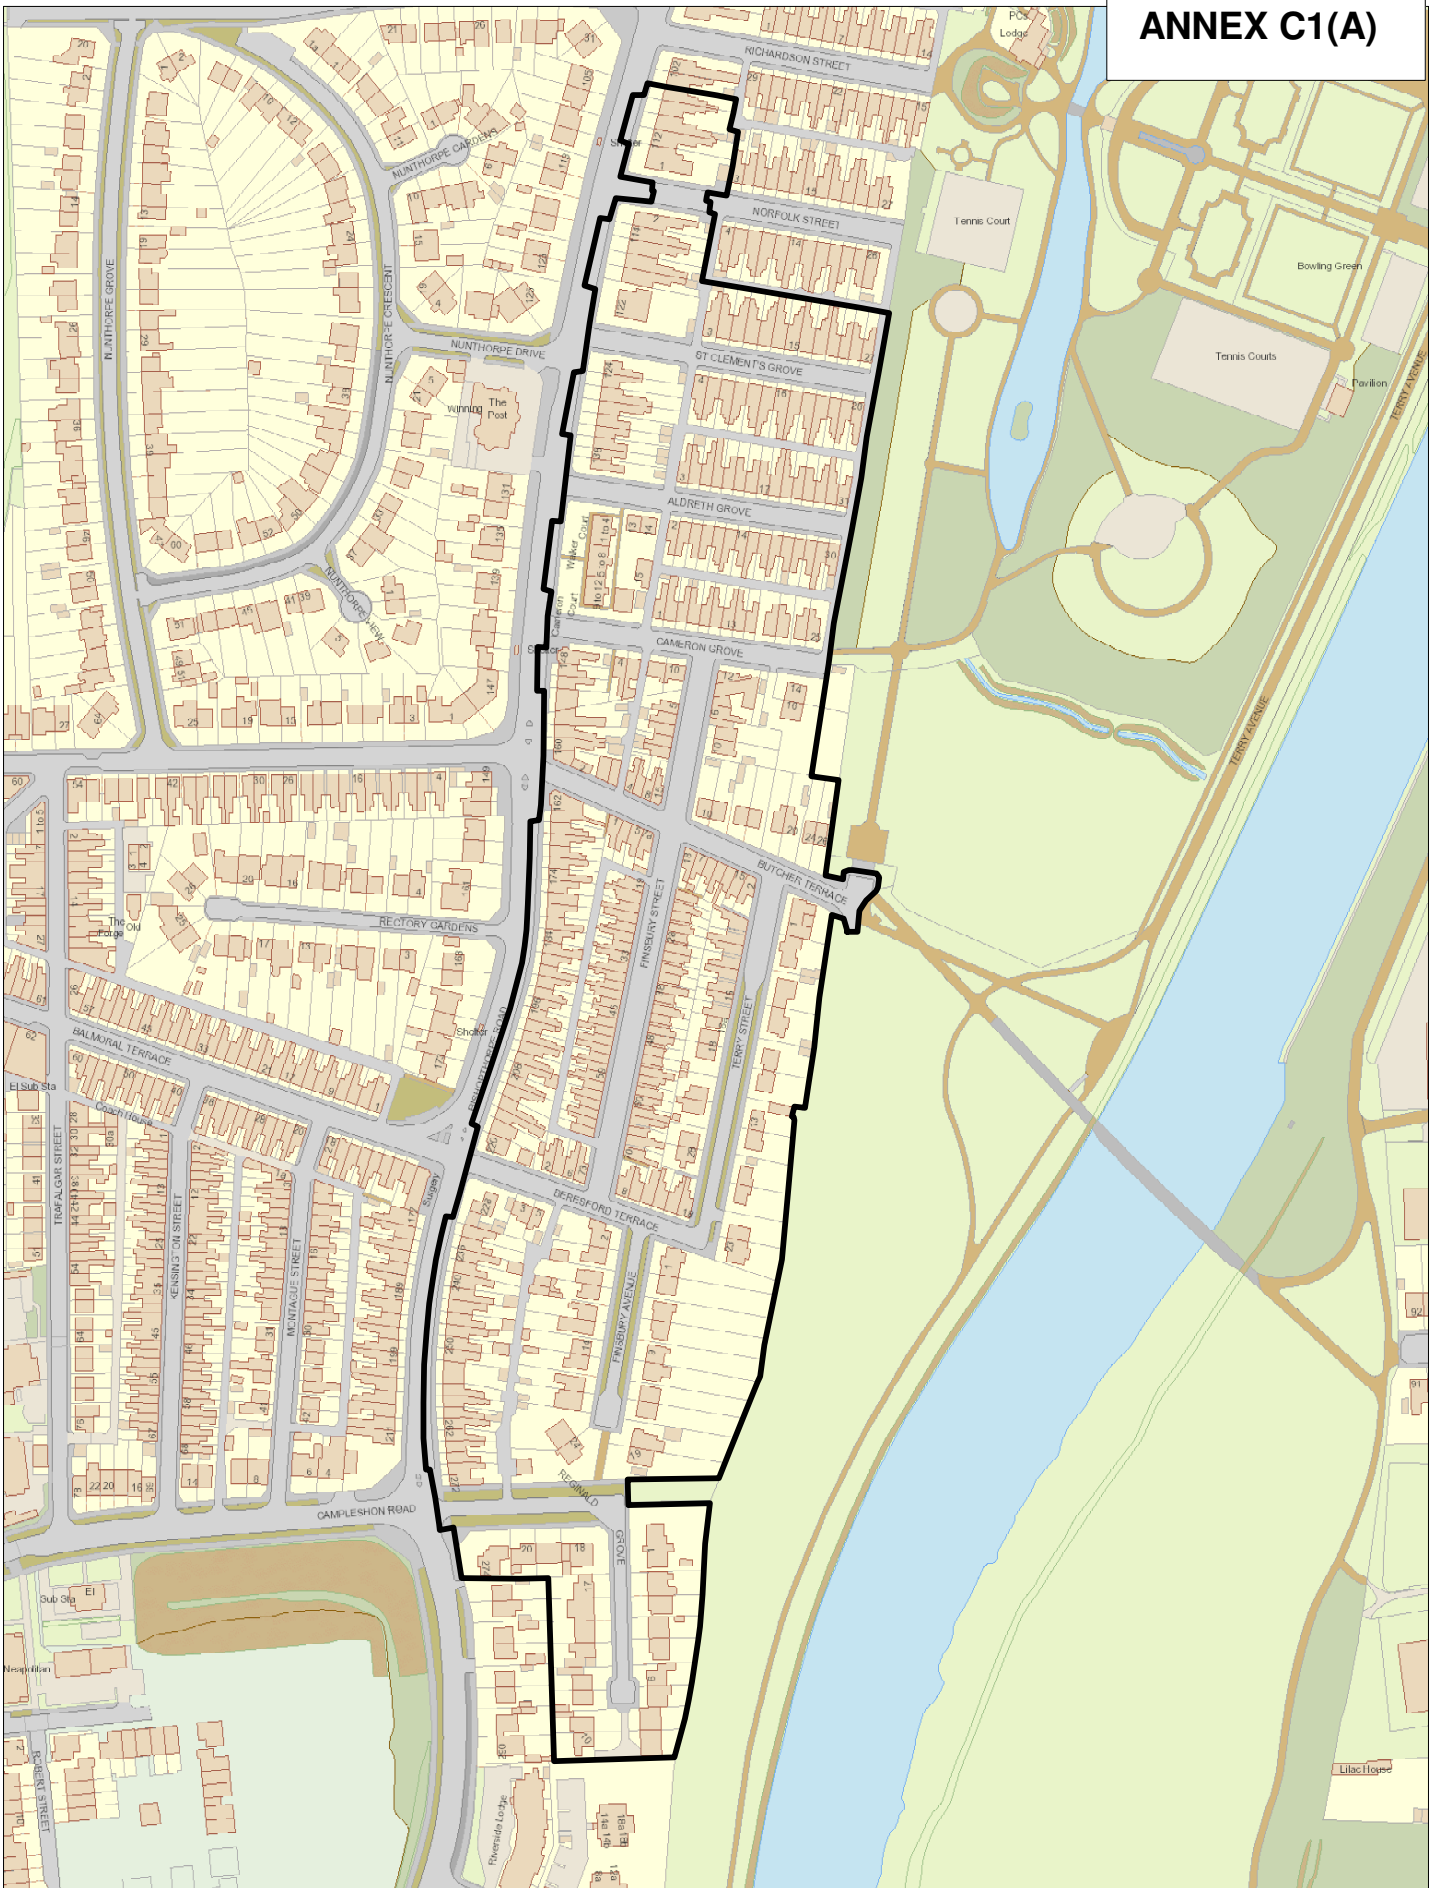

## Proposed extended R58C Residents Priority Parking Zone

SCALE	1 : 3000
DATE	June 2017
DRAWING No.	
DRAWN BY	+ Crown copyright. All rights reserved Licence No. 2003