


Annex E

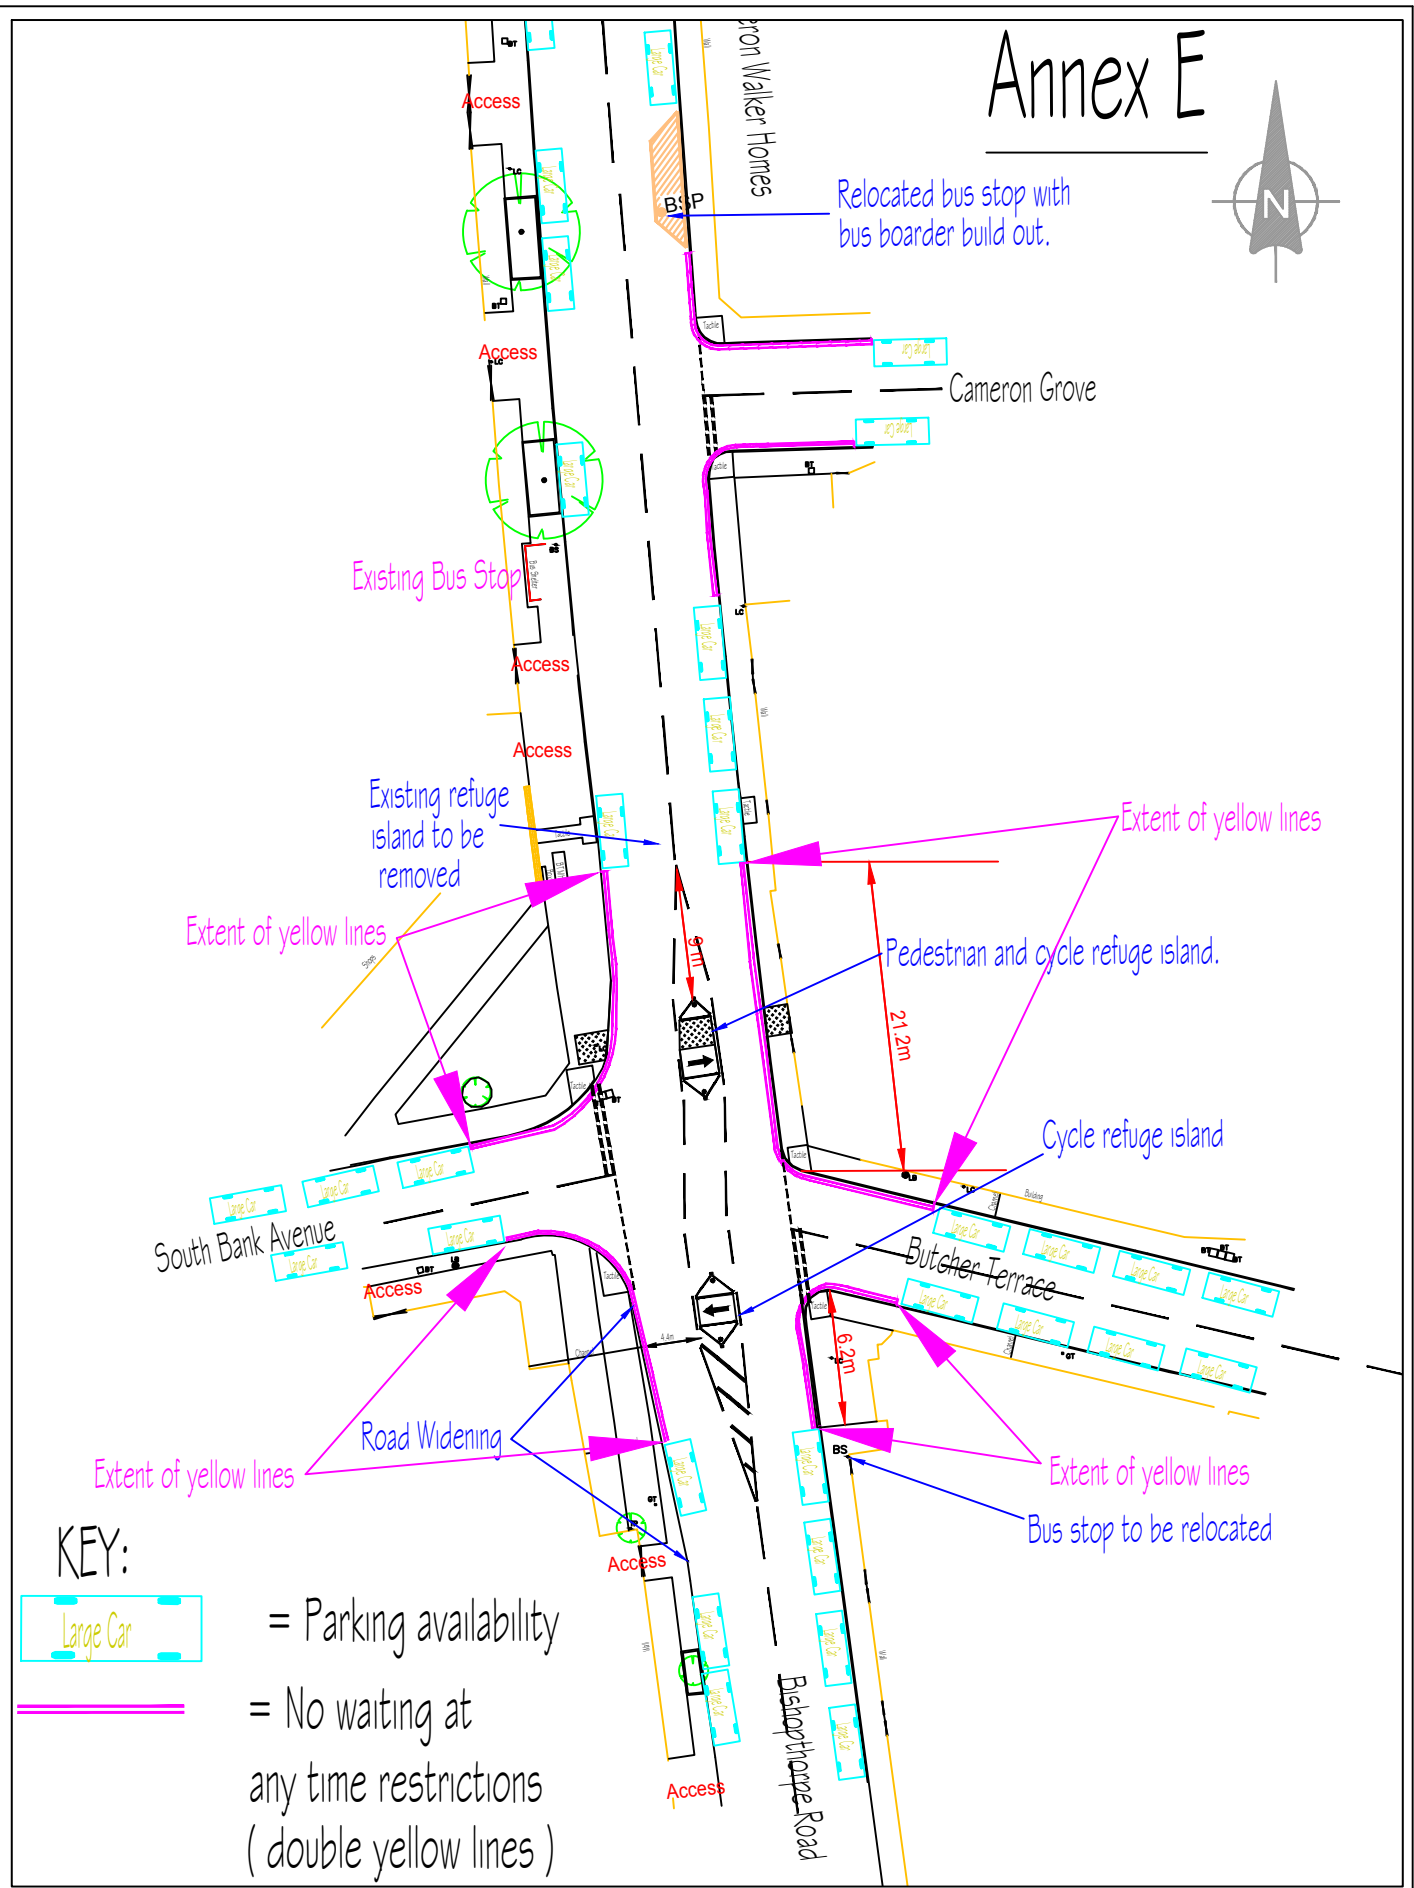

KEY:



= Parking availability



= No waiting at any time restrictions (double yellow lines)

York Consultancy
Consultants of first choice

CITY OF YORK COUNCIL

BASED UPON THE ORDNANCE SURVEY MAPPING WITH THE PERMISSION OF THE CONTROLLER OF HER MAJESTY'S STATIONERY OFFICE © CROWN COPYRIGHT. UNAUTHORISED REPRODUCTION INFRINGES CROWN COPYRIGHT AND MAY LEAD TO PROSECUTION OR CIVIL PROCEEDINGS.
 City of York Council OS Licence No. LA 09067L

Millennium Pedestrian/Cycle Route: Bishopthorpe Road Jct Proposed Alterations With Parking

REV	AMENDMENTS	DATE	TS/CYC/007349/018/TGS	SCALE	1:500
Drawn	T.Simpson	Checked	M.Durkin	DATE	OCT 2005