

PROPOSED RAMPS OF 1:25 GRADIENT
TO PEDESTRIAN CROSSING

EXISTING PARKING BAYS
TO BE RETAINED

PROPOSED LOW HEIGHT RETAINING WALL
(350mm) WITH PEDESTRIAN GUARDRAIL


EXISTING VEHICLE ACCESS

EXISTING CONCRETE SLAB TO BE EXCAVATED
AND REINSTATED WITH ASPHALT

PROPOSED BUILD-OUTS

EXISTING CYCLE LANE TO BE SHORTENED

PROPOSED BUS STOP LOCATION

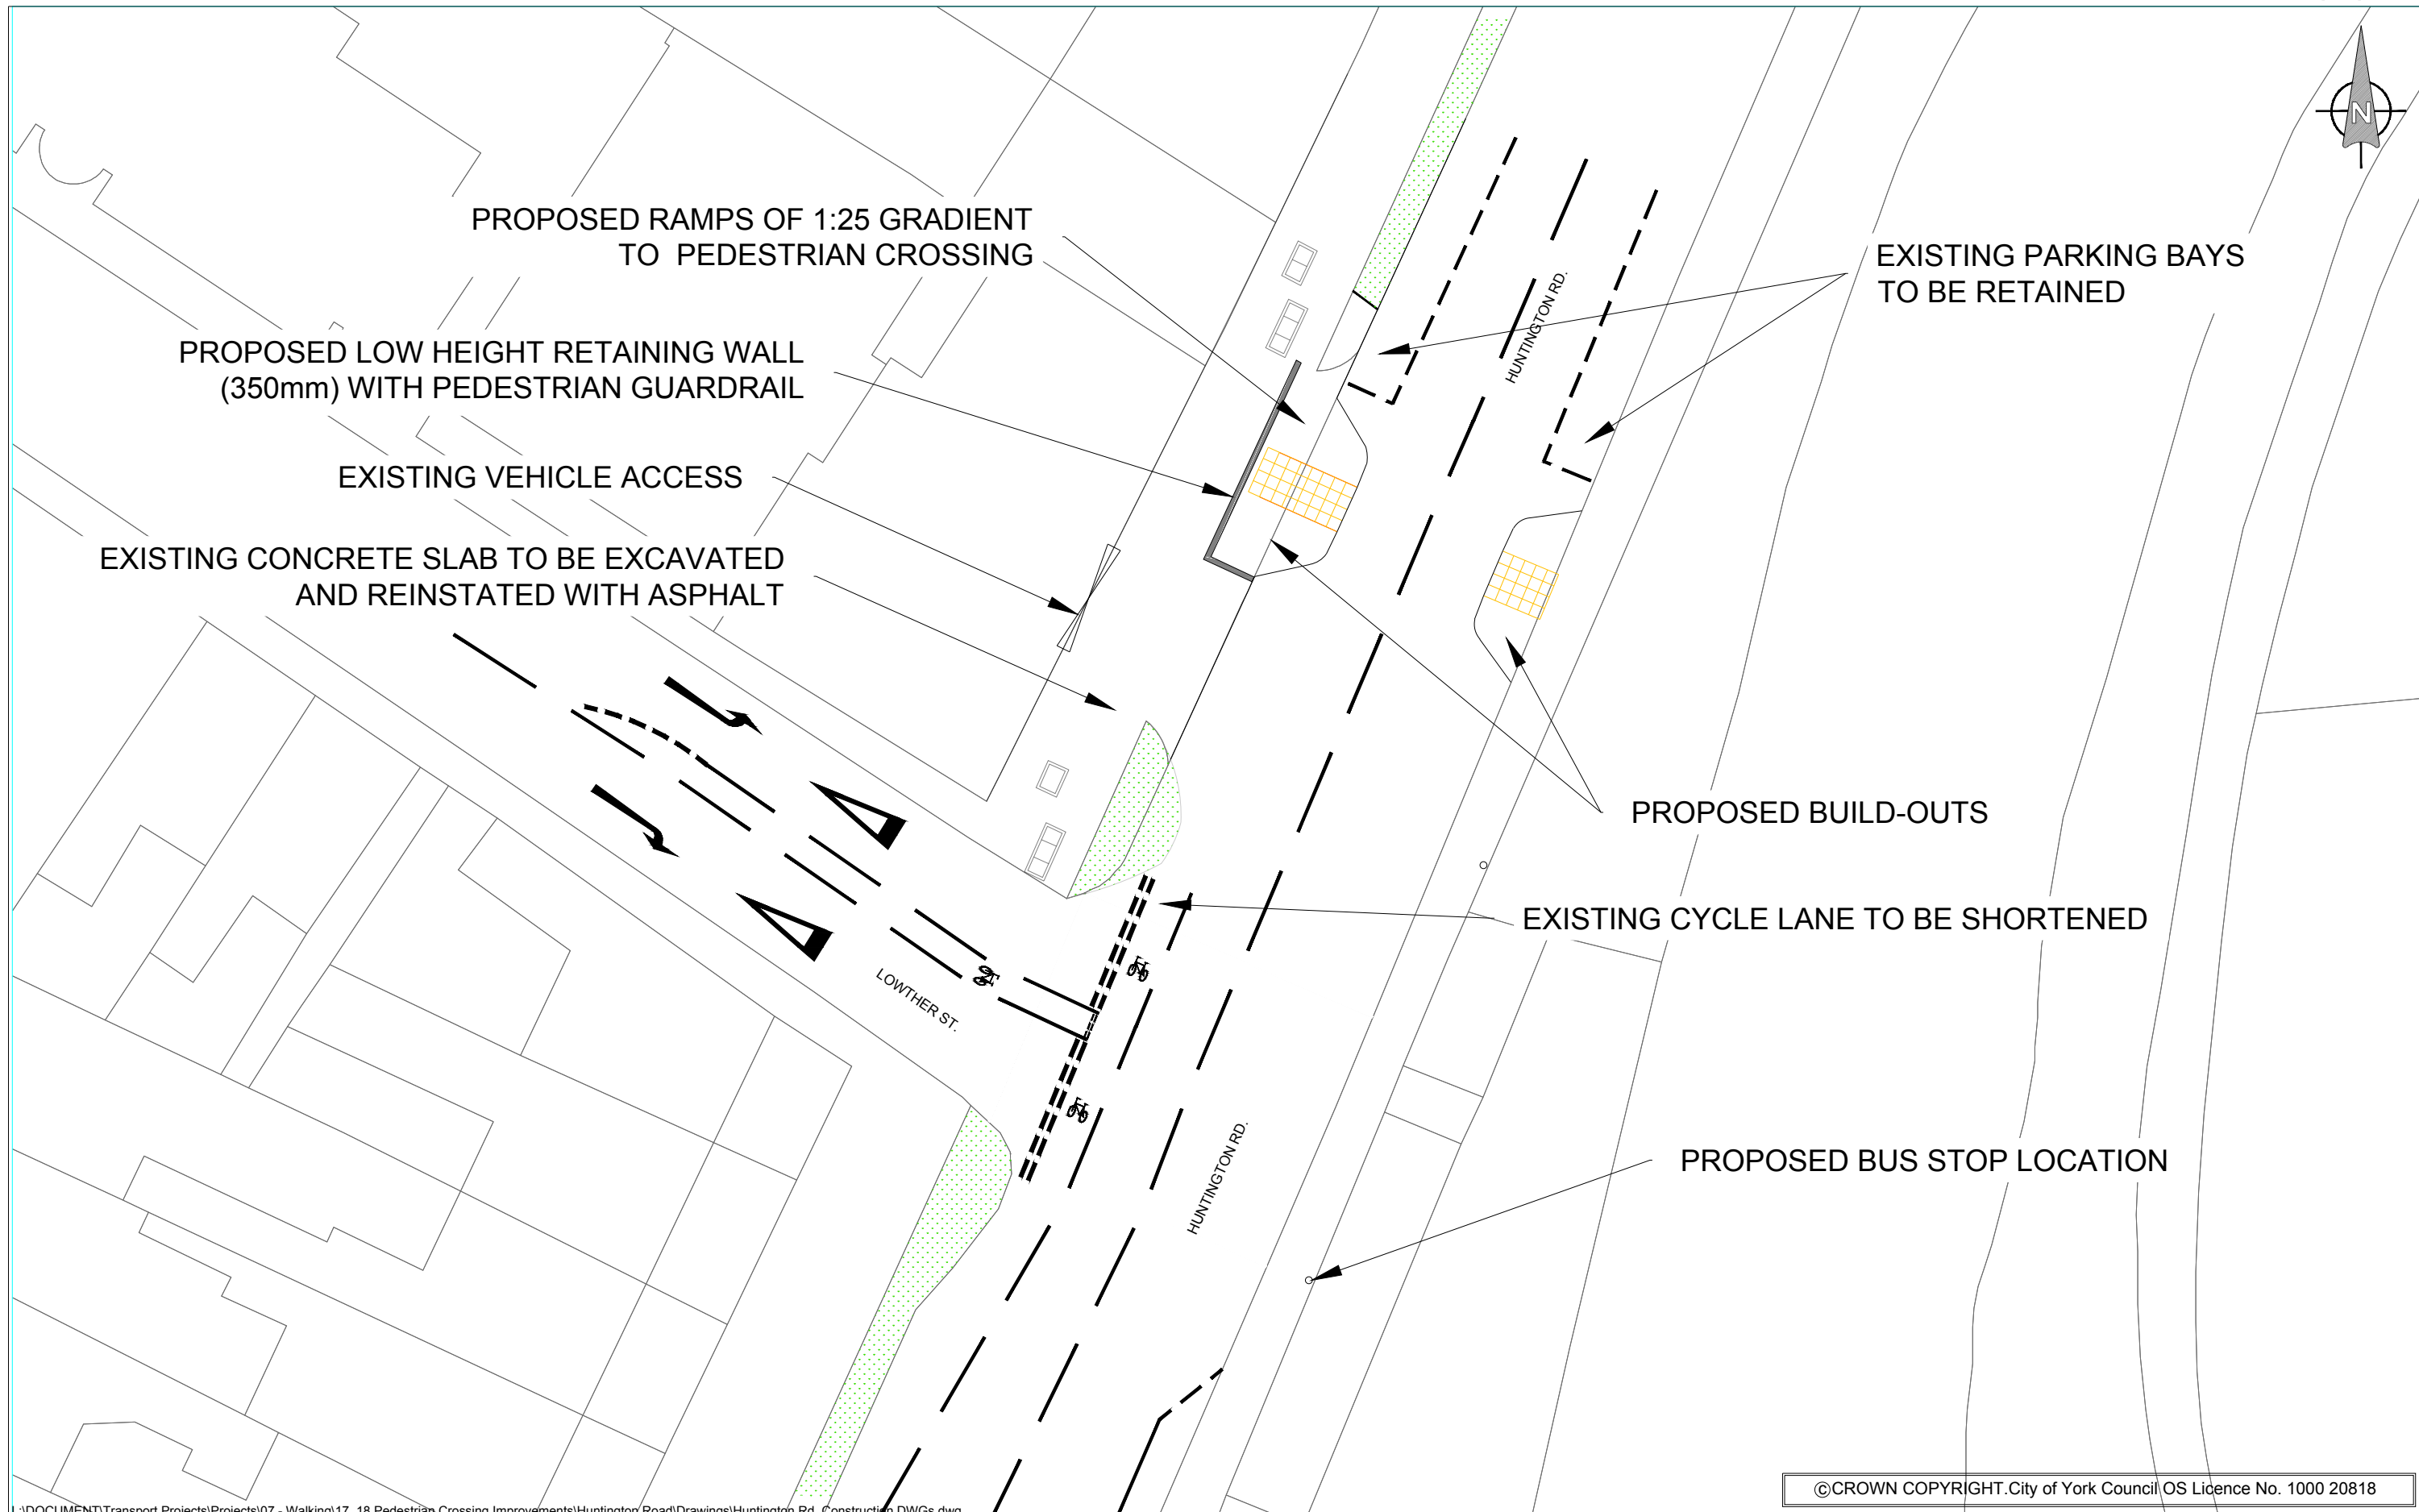

©CROWN COPYRIGHT. City of York Council OS Licence No. 1000 20818

L:\DOCUMENT\Transport Projects\Projects\07 - Walking\17_18 Pedestrian Crossing Improvements\Huntington Road\Drawings\Huntington Rd. Construction DWGs.dwg

| | | | | | | | | | |
|---|---------------|---------|---------|-----|-----------|------|--|-------|-------------------|
|  <p>CITY OF YORK COUNCIL Highways - Transport Projects and Delivery Team Eco Depot, Hazel Court, James Street, York, YO10 3DS www.york.gov.uk</p> | DRAWN BY AW | | INITIAL | REV | AMENDMENT | DATE | <p>HUNTINGTON RD. PEDESTRIAN CROSSING CONSULTATION PLAN PROPOSED LAYOUT</p> | SCALE | NTS |
| | CHECKED BY MK | | | | | | | | |
| | DATE | JAN '18 | A3 | | | | | | TP/170076/CONS/01 |