


ANNEX C

St. Christopher House, George Cayley Drive

St. Christopher House, George Cayley Drive

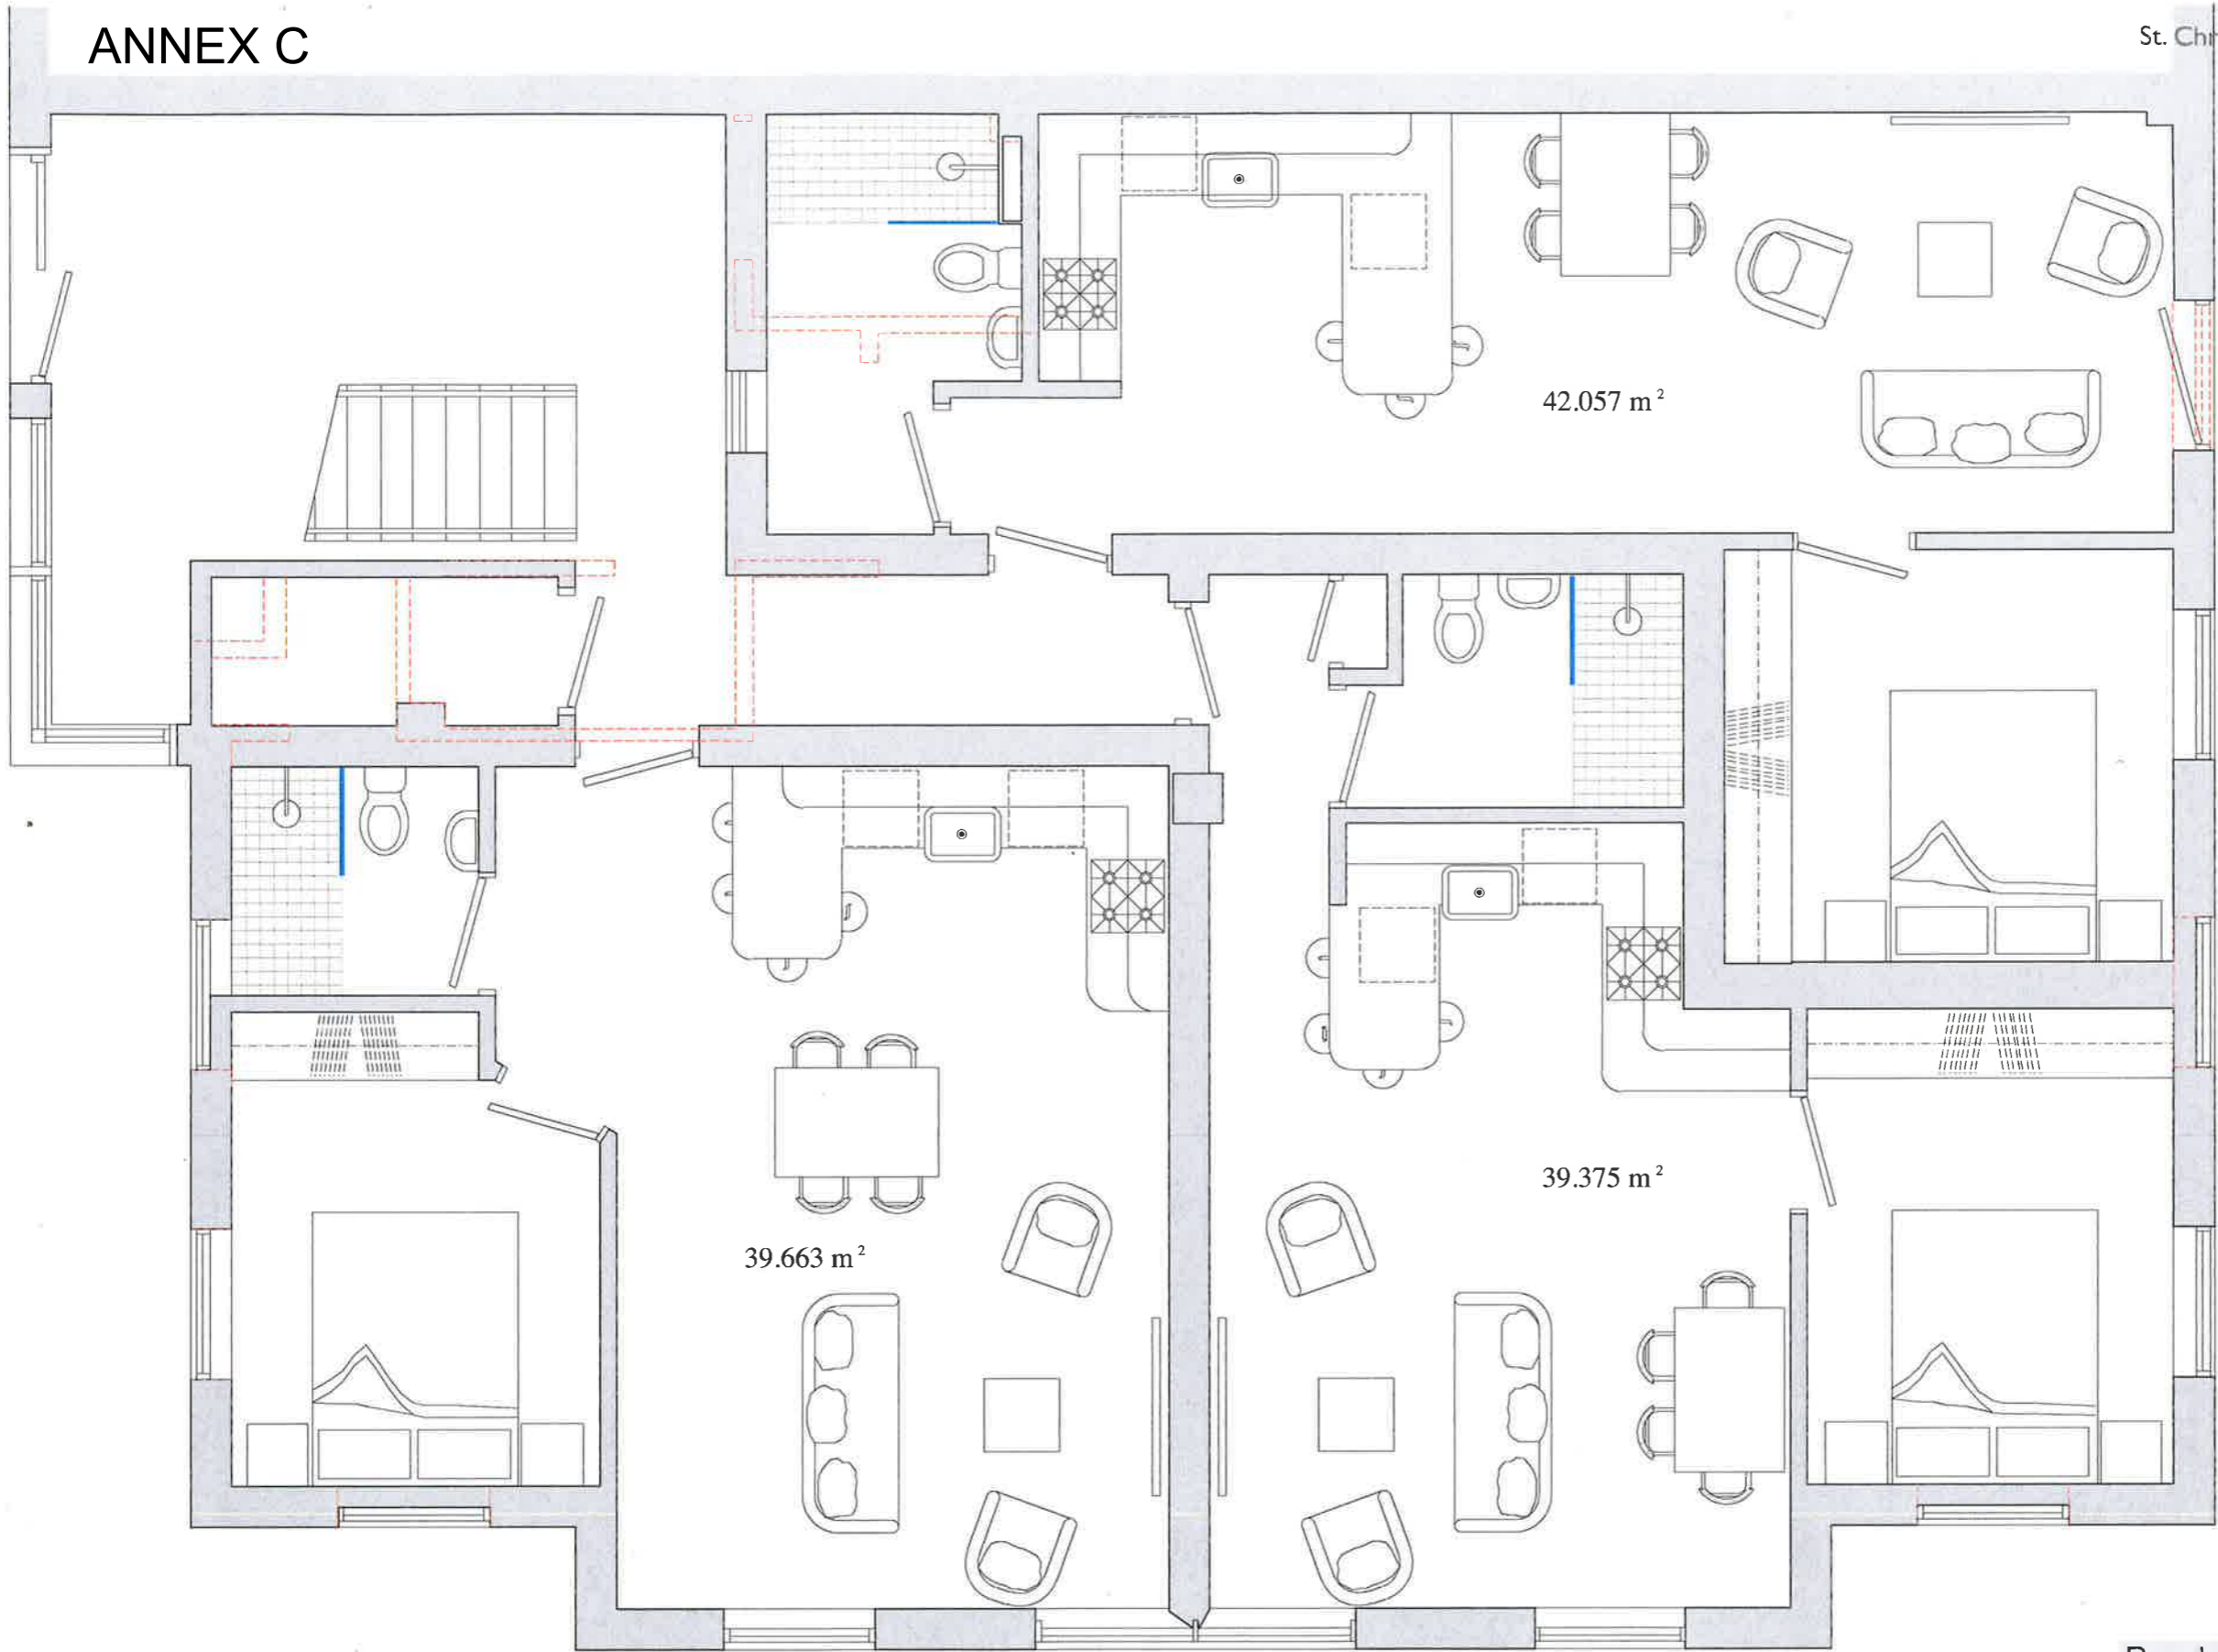

Bench Mark Designs

1 Montague Walk Upper Poppleton York YO26 6JG
 Telephone / Fax : 01904 782 803 ~ Mobile / Text : 07759 054 683
 E-mail : bobmarks@benchmdesigns.com
 Website : www.benchmdesigns.com © All drawings copyright held

Title:- **Ground Floor Plan ~ Revised Sketch (red lines)**
 Scale:- 1:50 Date:- 10/16 Drg N°:- B/106-PL-20C