




York Road Strensall Outbound VAS Site

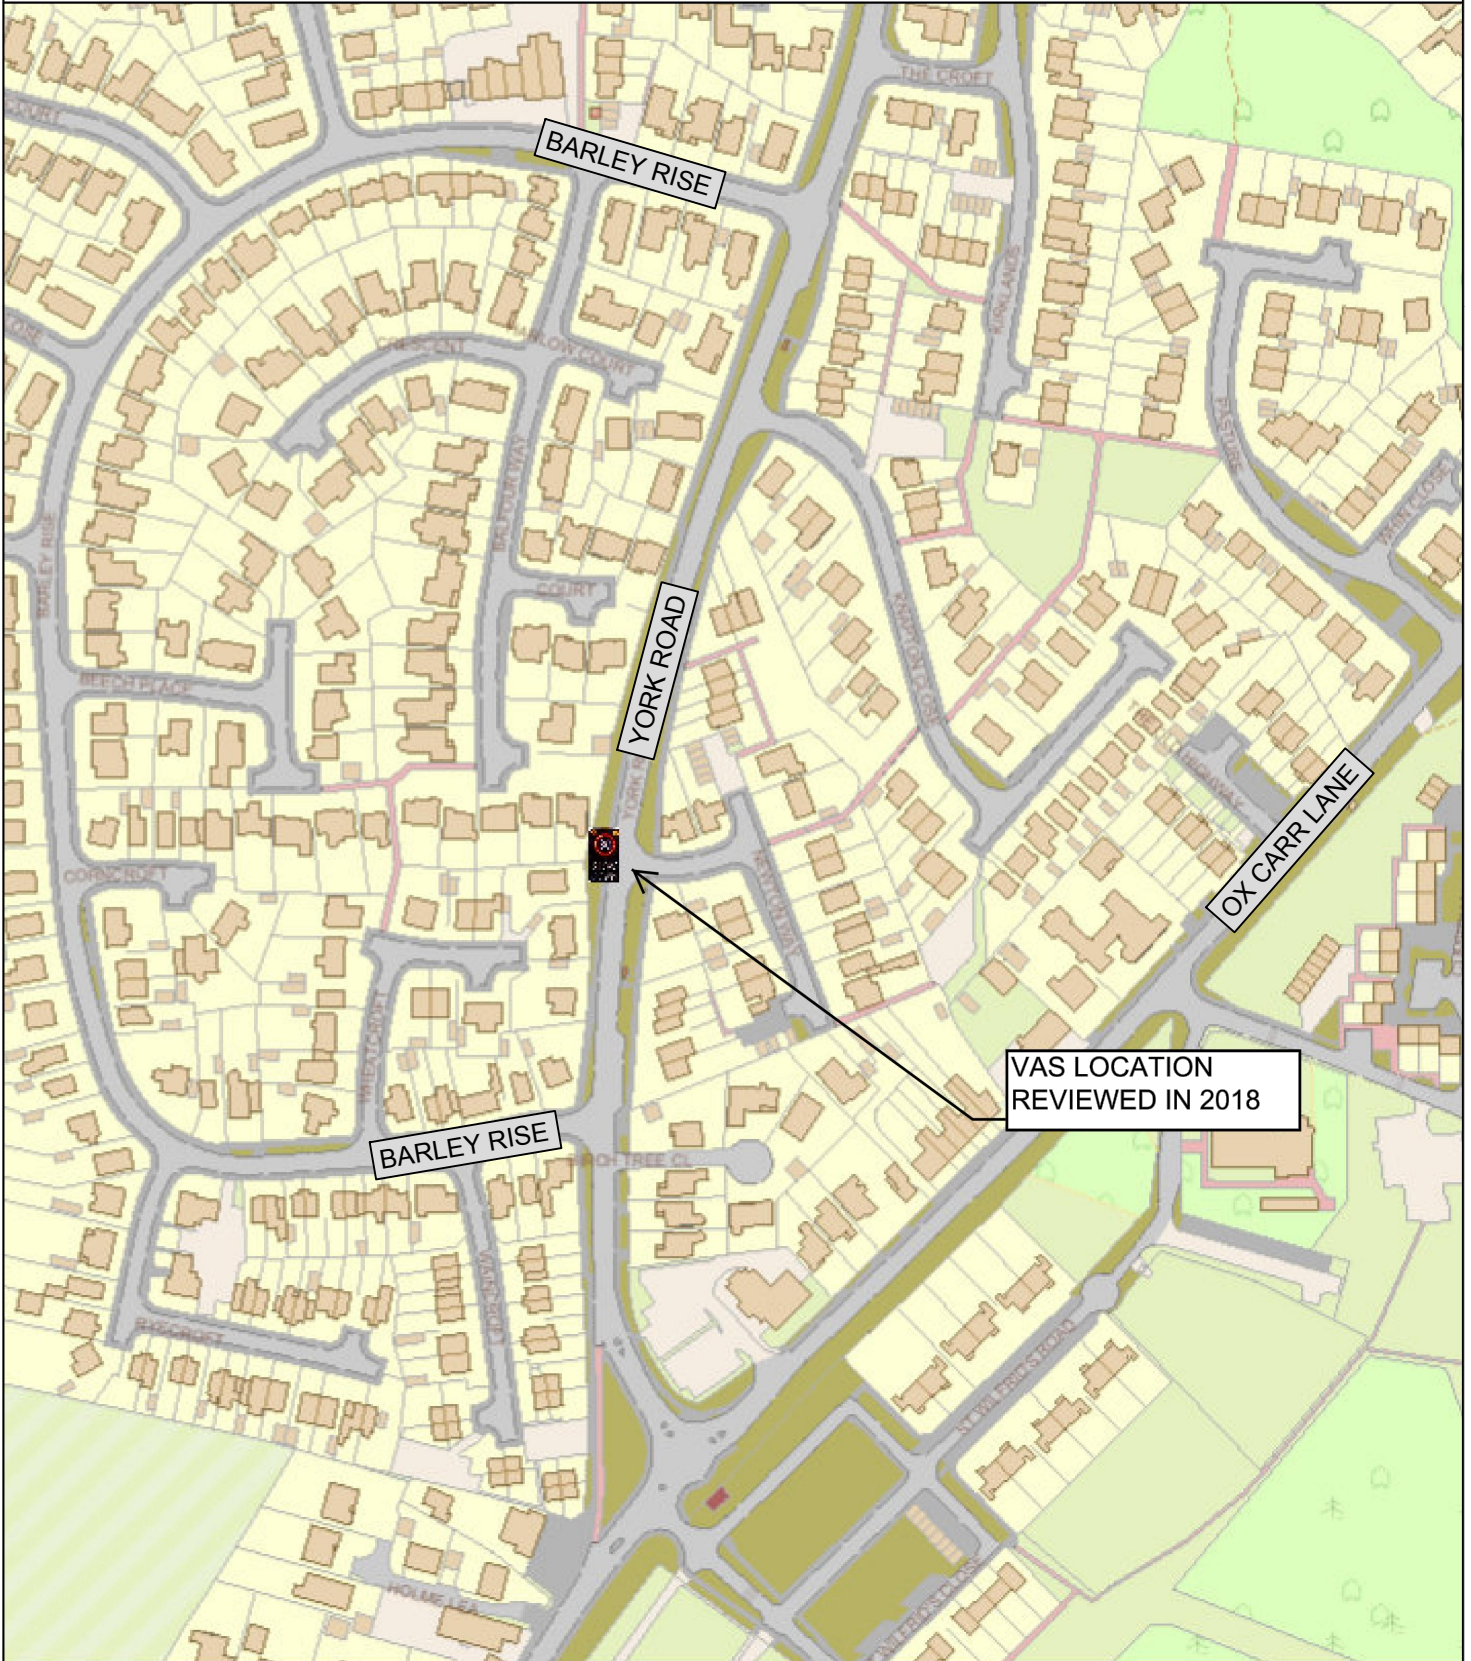

VAS LOCATION
REVIEWED IN 2018

Date: 13 Feb 2019
Author: City of York Council
Scale: 1:2,500

