


Annex F: St Benedict Road



© Crown copyright and database rights 2022 Ordnance Survey: 100020818

Date: 03 Jan 2023
Author: City of York Council
Scale: 1:2,500

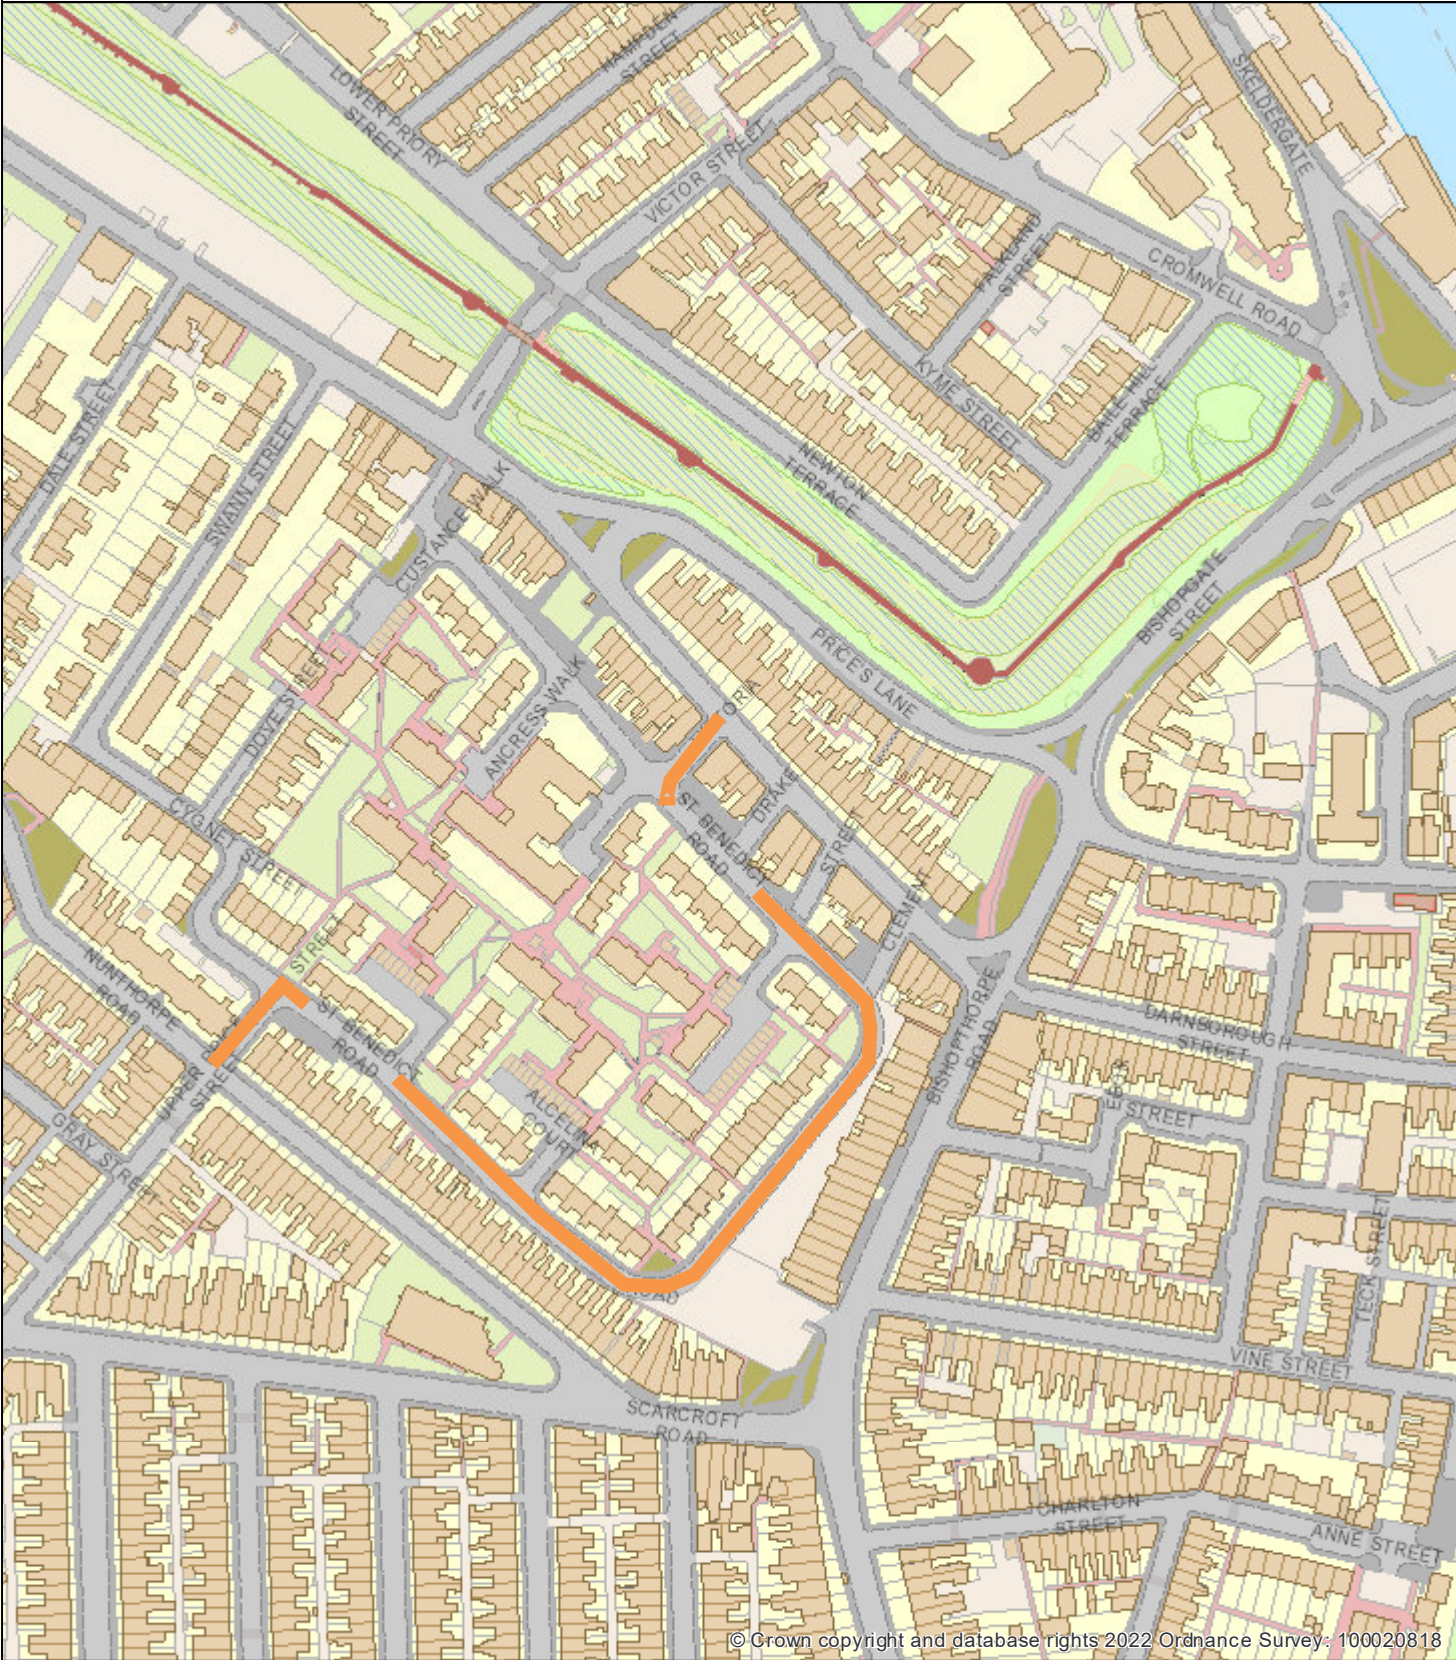