




Planning Committee B

23/01765/FULM

Vue Cinema Stirling Road

Site entrance details

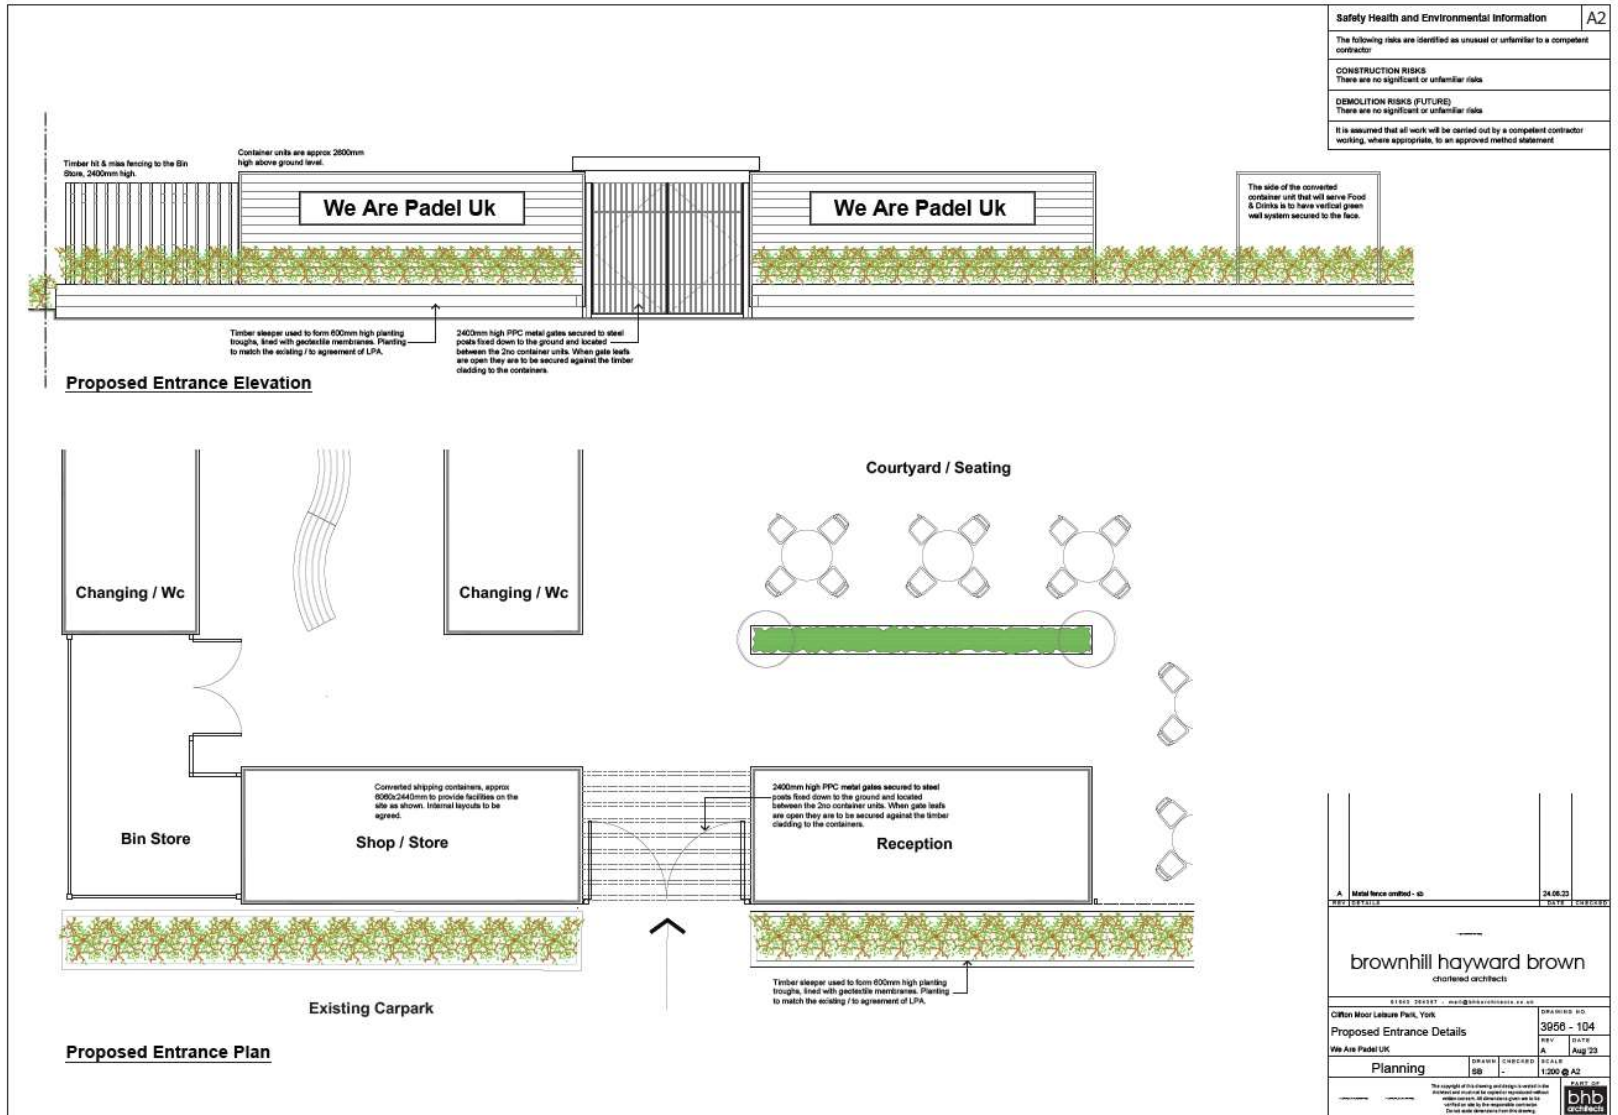

Safety Health and Environmental Information	A2
The following risks are identified as unusual or unfamiliar to a competent contractor	
CONSTRUCTION RISKS	There are no significant or unfamiliar risks
DEMOLITION RISKS (FUTURE)	There are no significant or unfamiliar risks
It is assumed that all work will be carried out by a competent contractor working, where appropriate, to an approved method statement	

A Metal fence omitted - 01		24.06.23	REV	DATE
brownhill hayward brown chartered architects				
STREET DESIGN - www.brownhillhaywardbrown.co.uk				
Cliffon Moor Leisure Park, York		DRAWING NO.		3956 - 104
Proposed Entrance Details		REV	DATE	
We Are Padel UK		A	Aug '23	
Planning	DRAWN	CHECKED	SCALE	1:200 @ A2
	SB	-		
The copyright of this drawing and all rights reserved by the architect and shall remain the property of the architect. No part of this drawing shall be used for any other purpose without the written consent of the architect. Drawings are not to be used for any other purpose without the written consent of the architect.				

