


# Site of 19 - 33 Coney Street York

22/02525/FULM

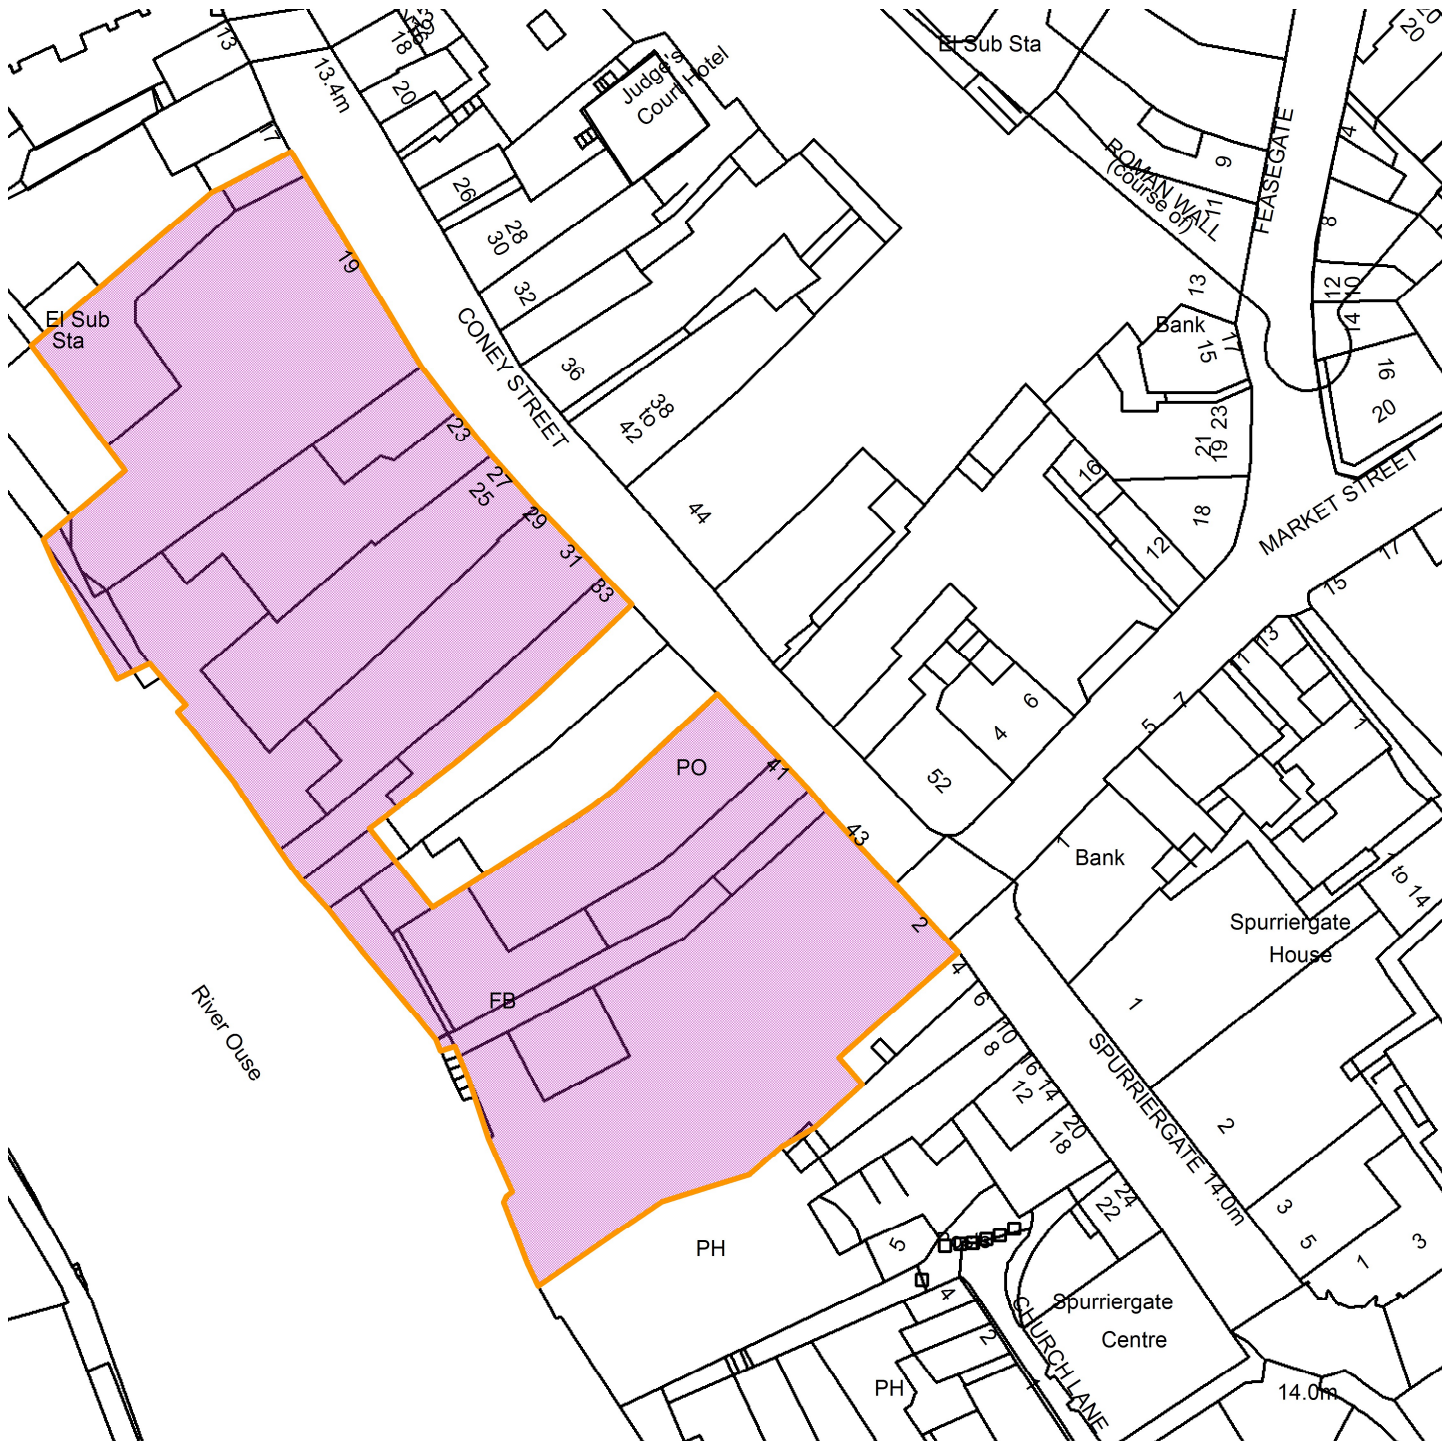

Scale : 1:920

Reproduced from the Ordnance Survey map with the permission of the Controller of Her Majesty's Stationery Office © Crown Copyright 2000.

Unauthorised reproduction infringes Crown Copyright and may lead to prosecution or civil proceedings.

<b>Organisation</b>	City of York Council
<b>Department</b>	Env, Transport & Planning
<b>Comments</b>	Site Location Plan
<b>Date</b>	16 October 2024
<b>SLA Number</b>	Not Set