


Site of 19 - 33 Coney Street York

22/02526/LBC

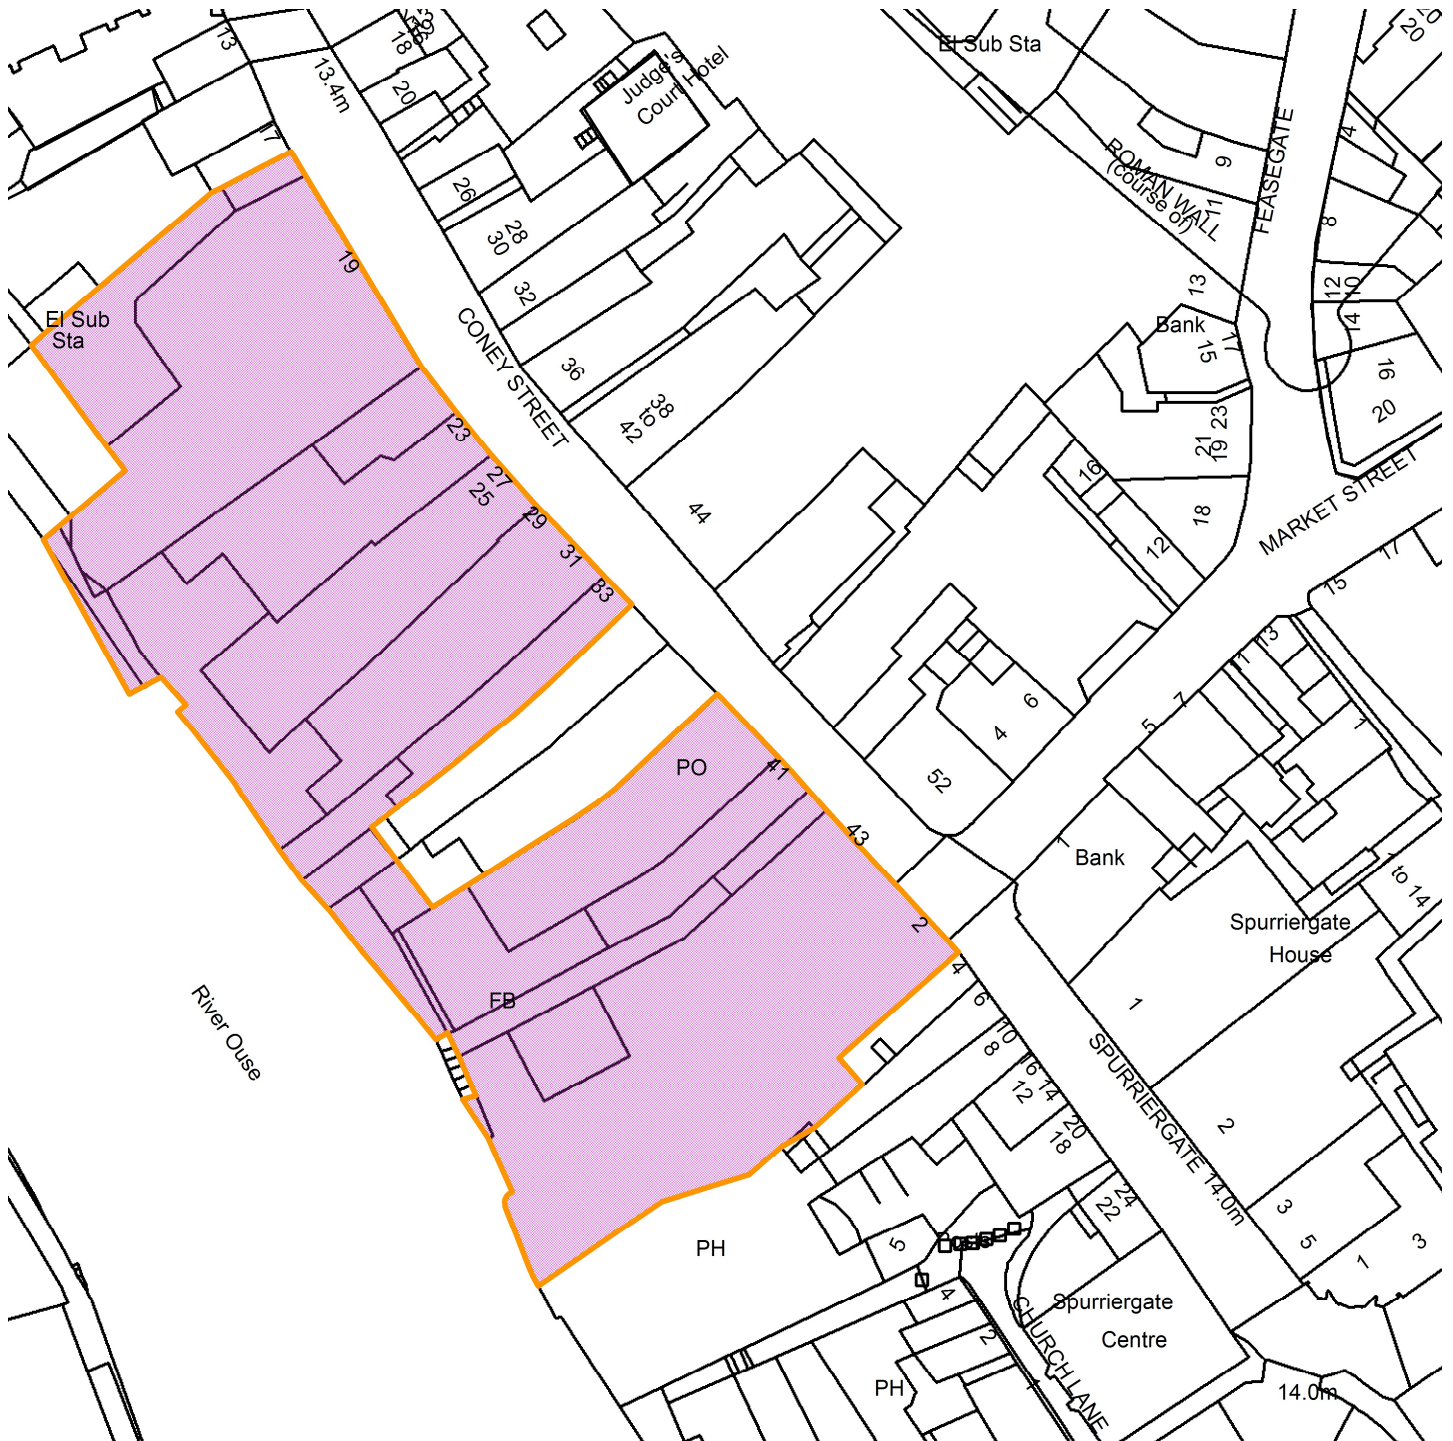

Scale : 1:920

Reproduced from the Ordnance Survey map with the permission of the Controller of Her Majesty's Stationery Office © Crown Copyright 2000.

Unauthorised reproduction infringes Crown Copyright and may lead to prosecution or civil proceedings.

Organisation	City of York Council
Department	Env, Transport & Planning
Comments	Site Location Plan
Date	16 October 2024
SLA Number	Not Set