


Askham Barr Tadcaster Road, Dringhouses

24/02106/FULM

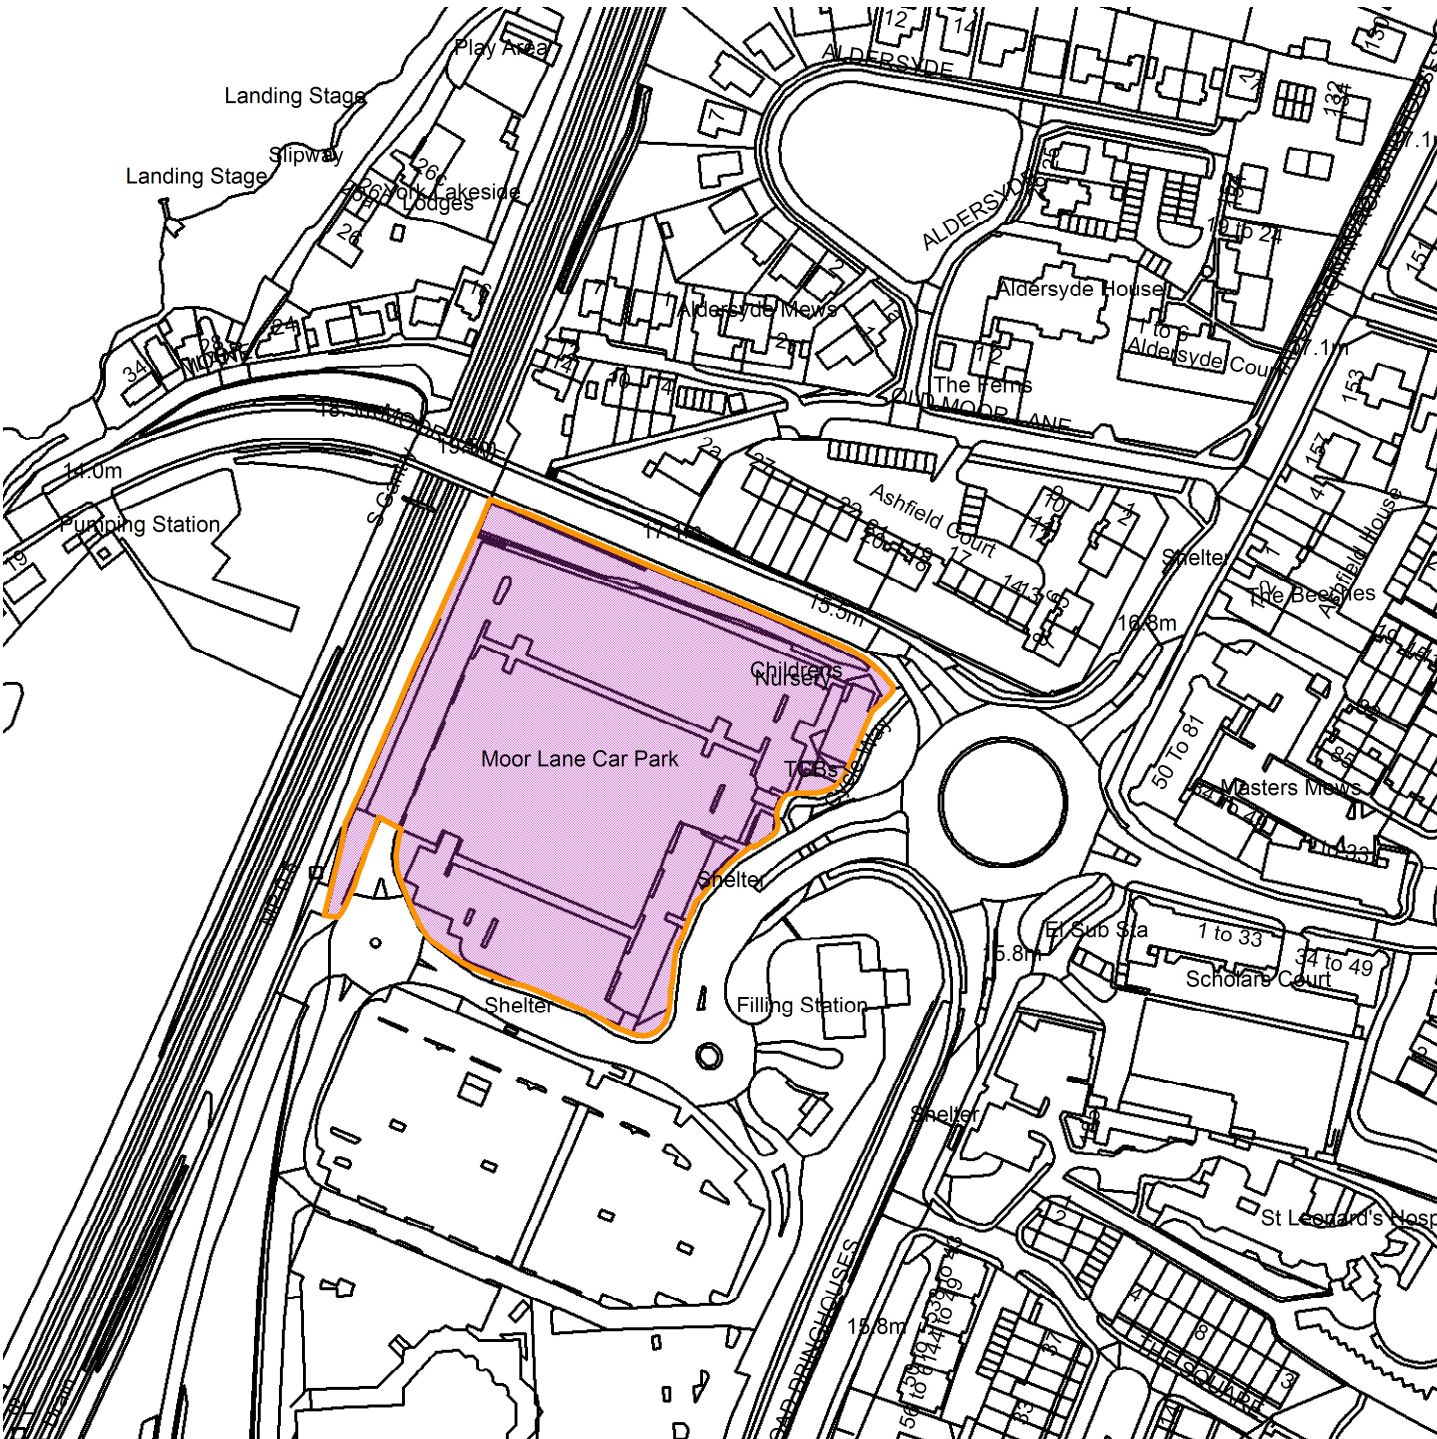

Scale : 1:2349

Reproduced from the Ordnance Survey map with the permission of the Controller of Her Majesty's Stationery Office © Crown Copyright 2000.

Unauthorised reproduction infringes Crown Copyright and may lead to prosecution or civil proceedings.

Organisation	City of York Council
Department	Env, Transport & Planning
Comments	Site Location Plan t
Date	13 February 2025
SLA Number	Not Set