


# Garages At Hawthorn Terrace South, New Earswick

23/01879/FUL

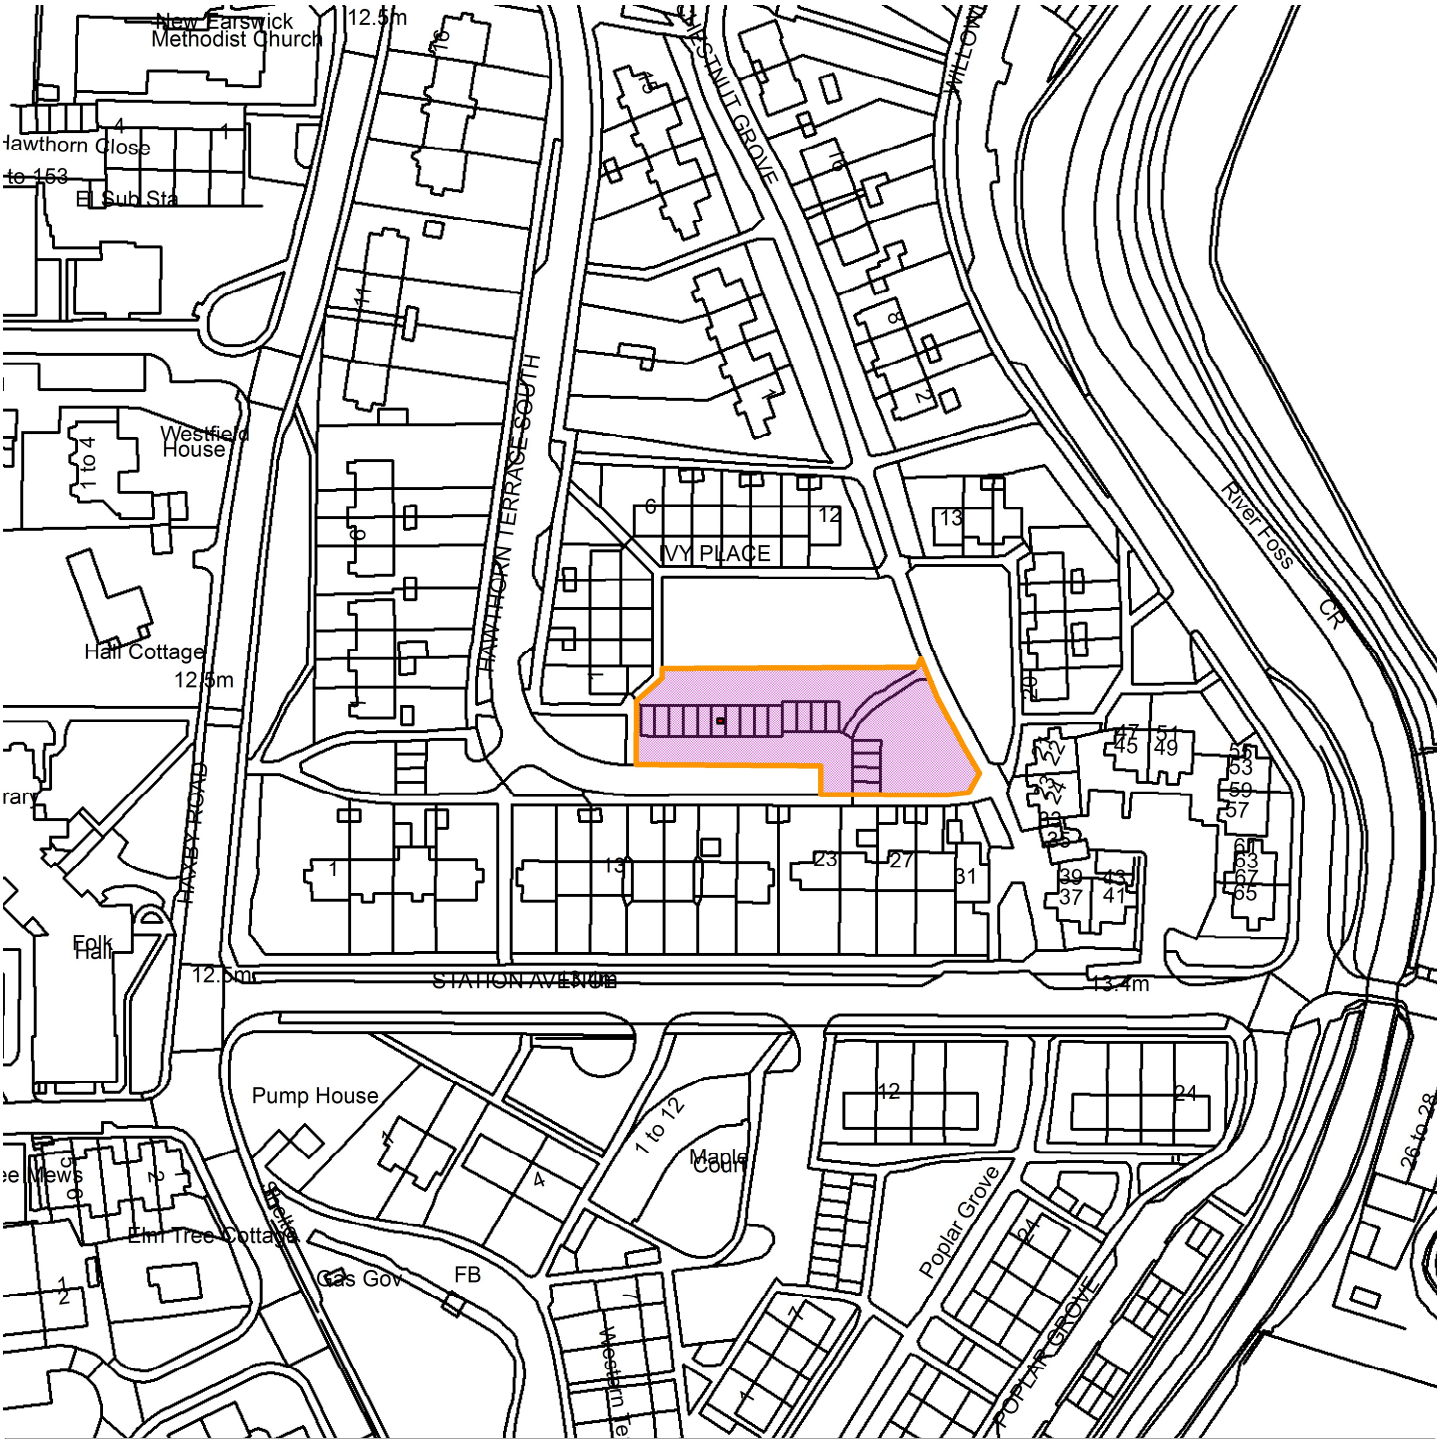

Scale : 1:1468

Reproduced from the Ordnance Survey map with the permission of the Controller of Her Majesty's Stationery Office © Crown Copyright 2000.

Unauthorised reproduction infringes Crown Copyright and may lead to prosecution or civil proceedings.

Organisation	City of York Council
Department	Env, Transport & Planning
Comments	Site Location Plan t
Date	13 February 2025
SLA Number	Not Set