

460300 000000


460400 000000

Key

Route to be restricted

A **B**

Alternative Route

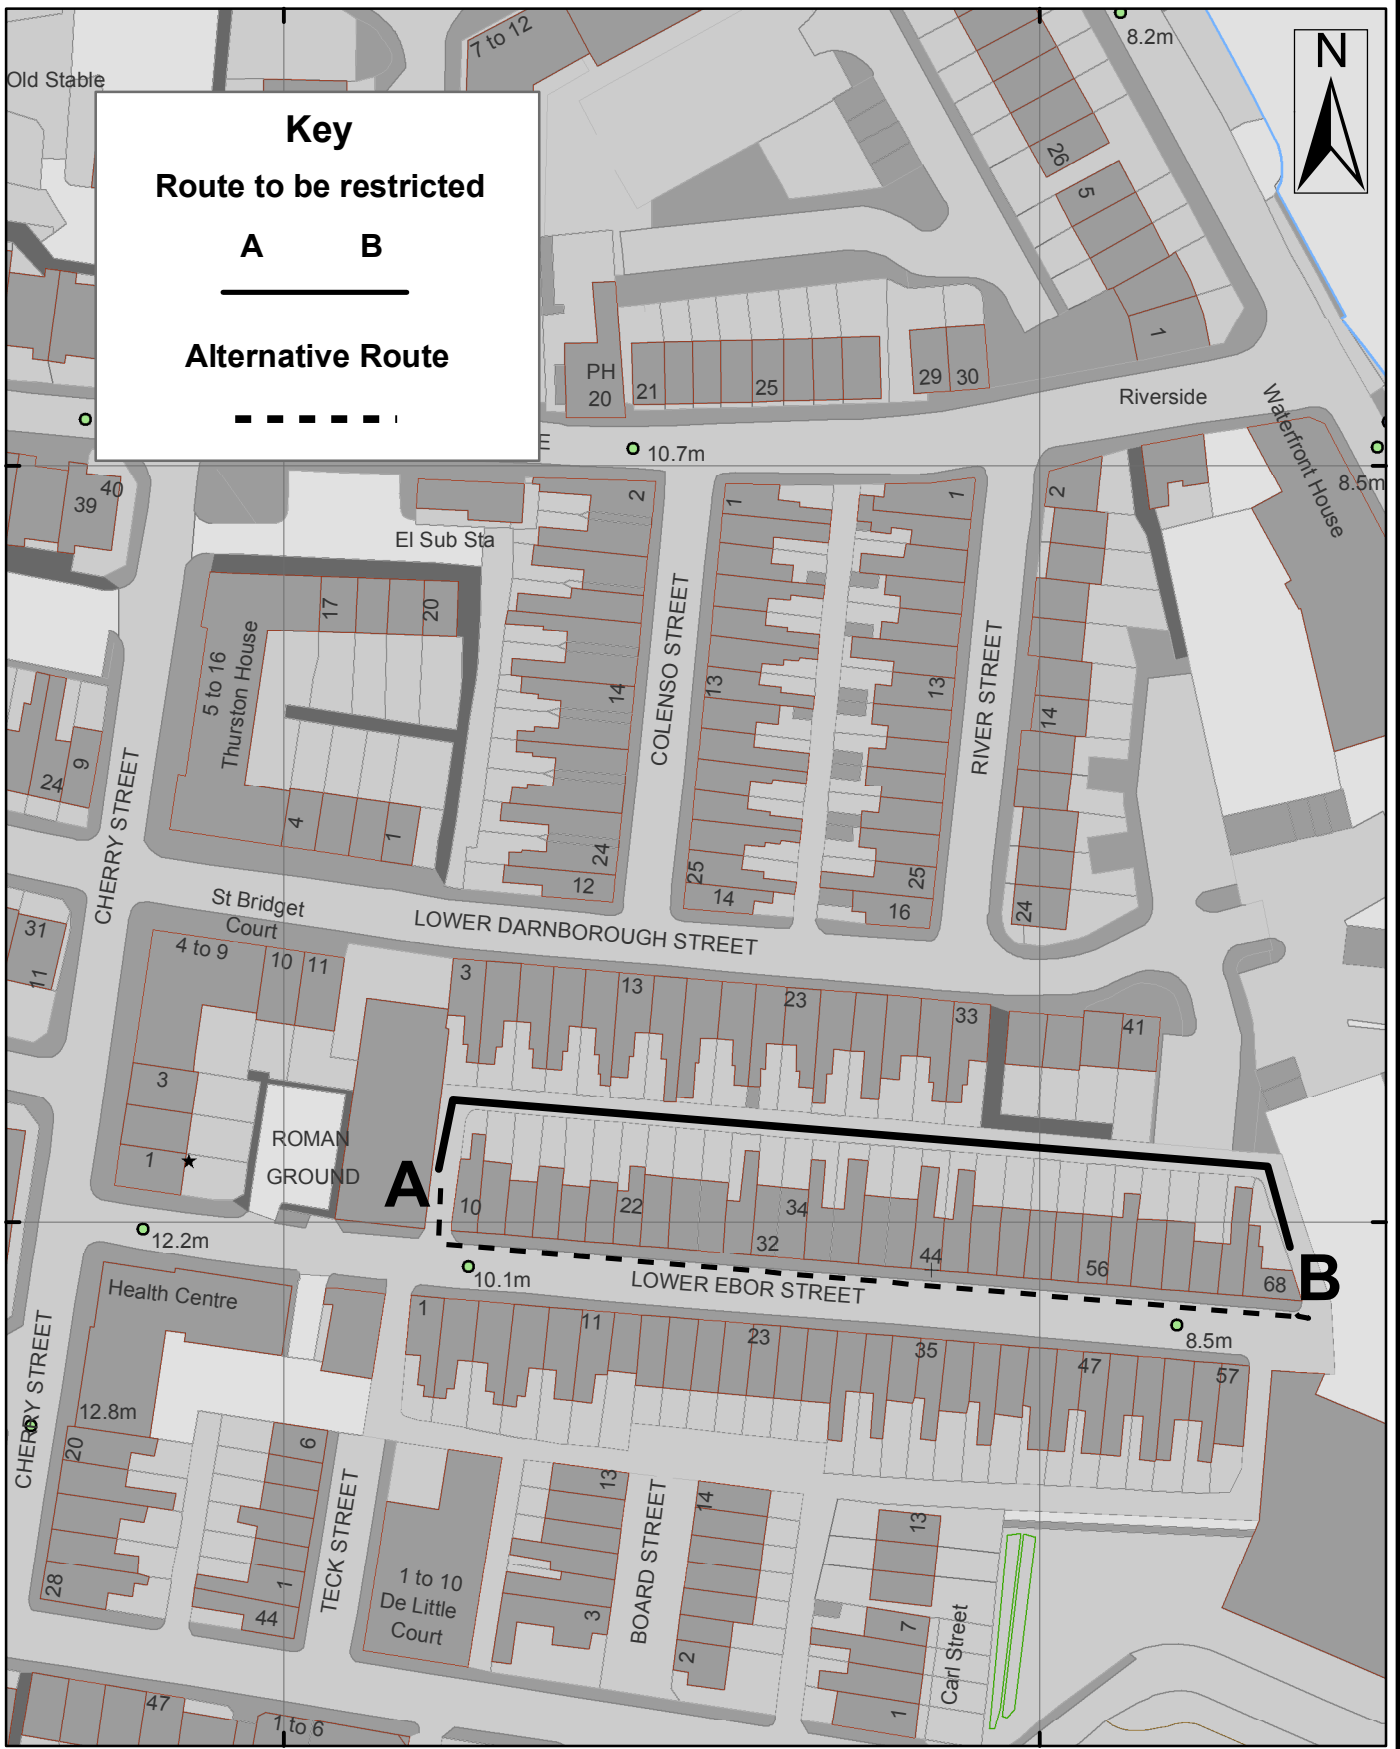

460300 000000

460400 000000



Highways Act 1980 s129A
Lower Ebor Street Gating Order 2009

Plan 4

Scale 1:1,000	Drawn By: EM	Date: 05/08/09
Public Rights of Way	Reference: Grid Ref SE 6051	Drawing No.

9 St. Leonards Place, York, YO1 2ET
 Telephone: 01904 613161

Reproduced from the Ordnance Survey with the permission of the Controller of Her Majesty's Stationery Office © Crown copyright.
 Unauthorised reproduction infringes Crown copyright and may lead to prosecution or civil proceedings. City of York Council 100020818