
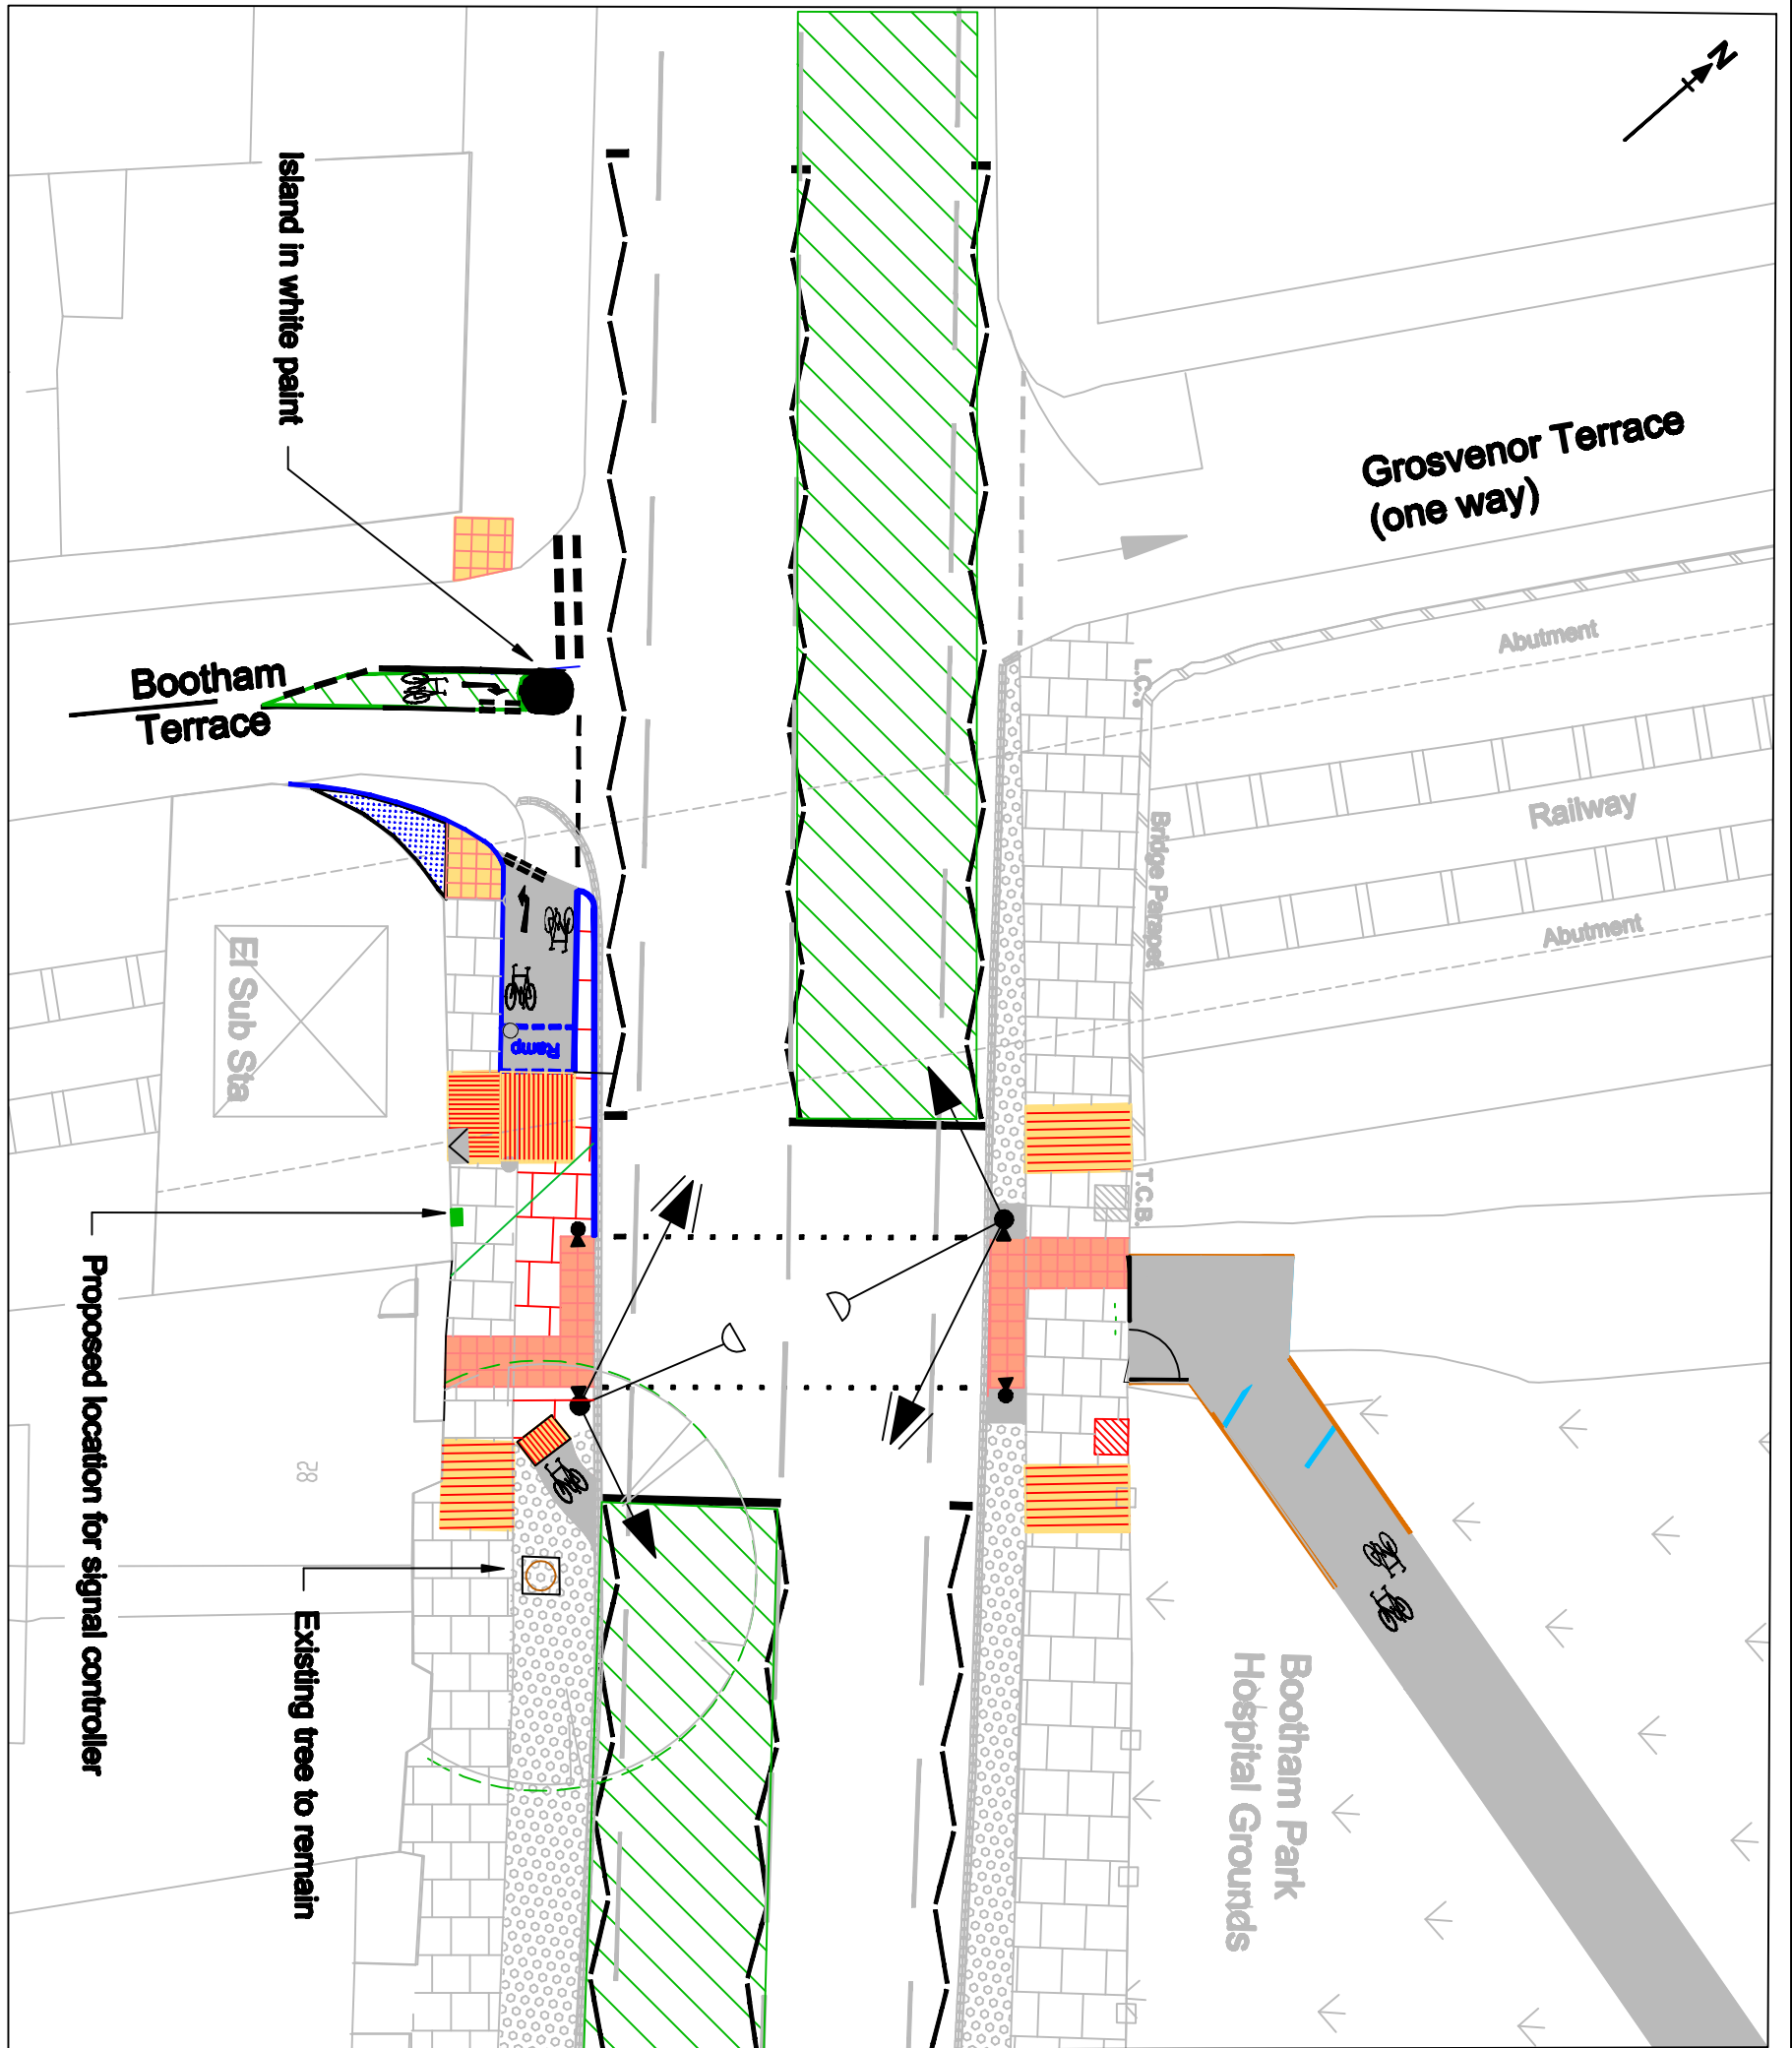


### KEY

- Cycle Chicane Barrier
- Litter bin to deflect pedestrians away from emerging cyclists
- New Full-Height Kerbline
- Extent of ramp
- Red Blister Paving
- Buff Blister Paving
- Green anti-skid surfacing
- Ladder paving
- Tranline paving
- Anti-pedestrian paving
- Conduity paving
- Cycle path in tarmac

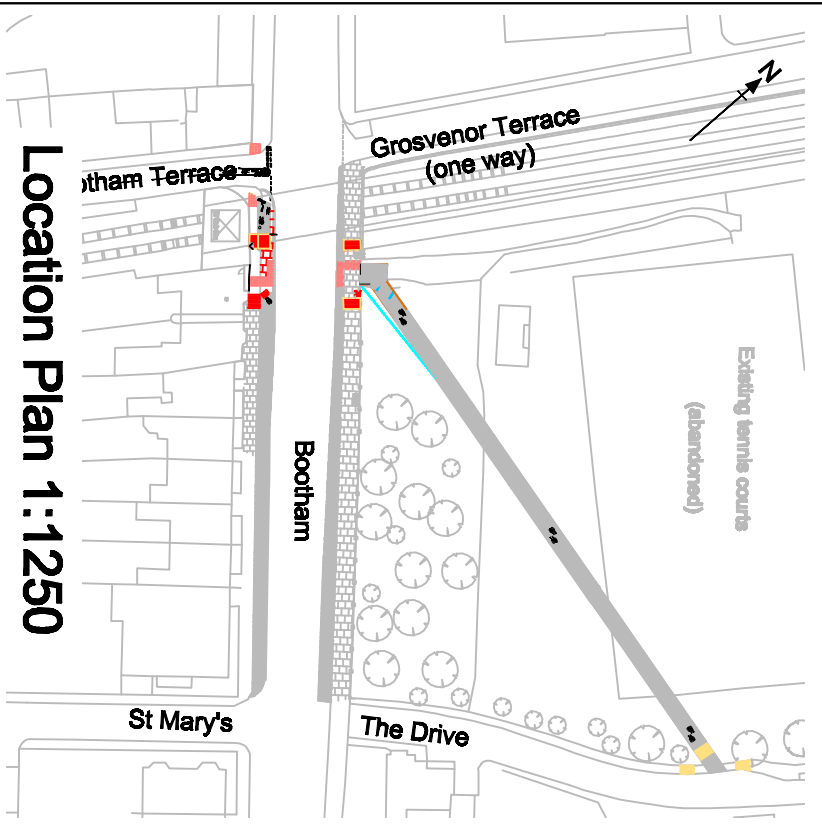

York Consultancy  
Consultants of the future

CITY OF YORK  
COUNCIL

BASED UPON THE ORDINANCE SURVEY MAPPING WITH THE PERMISSION OF THE CONTROLLER OF HER MAJESTY'S STATIONERY OFFICE. CROWN COPYRIGHT. UNAUTHORISED REPRODUCTION INFRINGES CROWN COPYRIGHT AND MAY LEAD TO PROSECUTION OR CIVIL PROCEEDINGS, City of York Council, Licence No. 1000 20918

Drawn	Date	Scale	
BL	15.09.2009	1:200 @ A3	
Checked	Drawing Number		
TB	TS/CYC/DEC/09010519/09		