
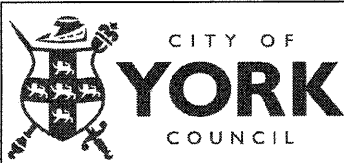


Annex 1b: Nunmill Street / Bishopthorpe Road - Plan

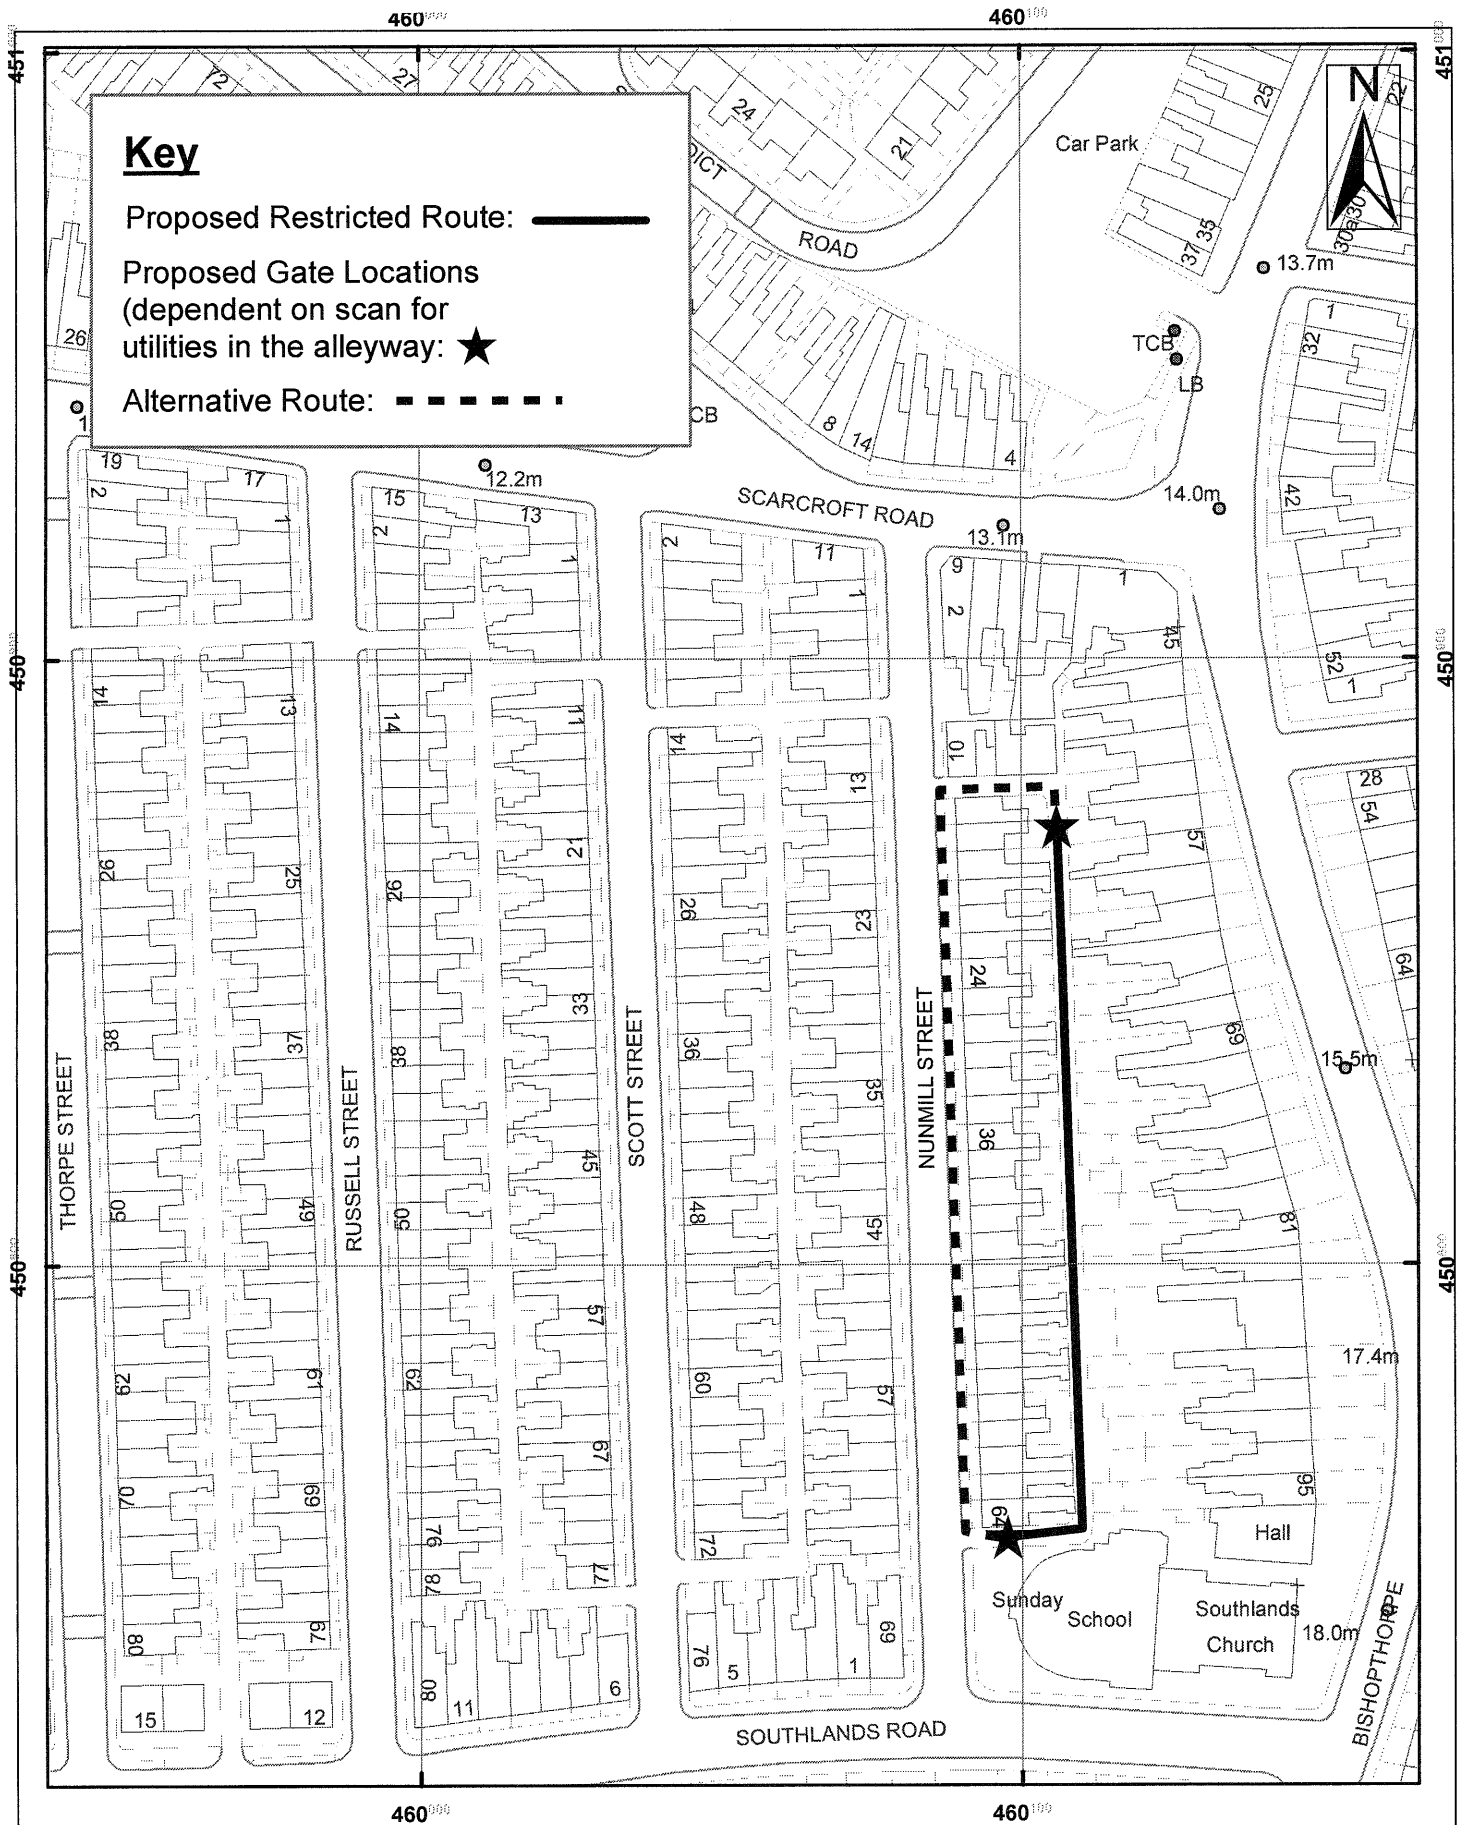

West Offices, Station Rise
York, YO1 6GA
Telephone: 01904 613161

Nunmill Street / Bishopthorpe Road

Scale 1:1,250

Drawn By: E.T.

Date: 06/02/14

Public Rights of Way

Grid Ref: SE 601 508

Drawing No.

Contains Ordnance Survey data © Crown copyright and database right 2012