


ANNEX B

Proposed revocation of no waiting at any time restrictions. To be replaced with Residents' Priority Parking Bays to provide additional parking amenity for 3 vehicles

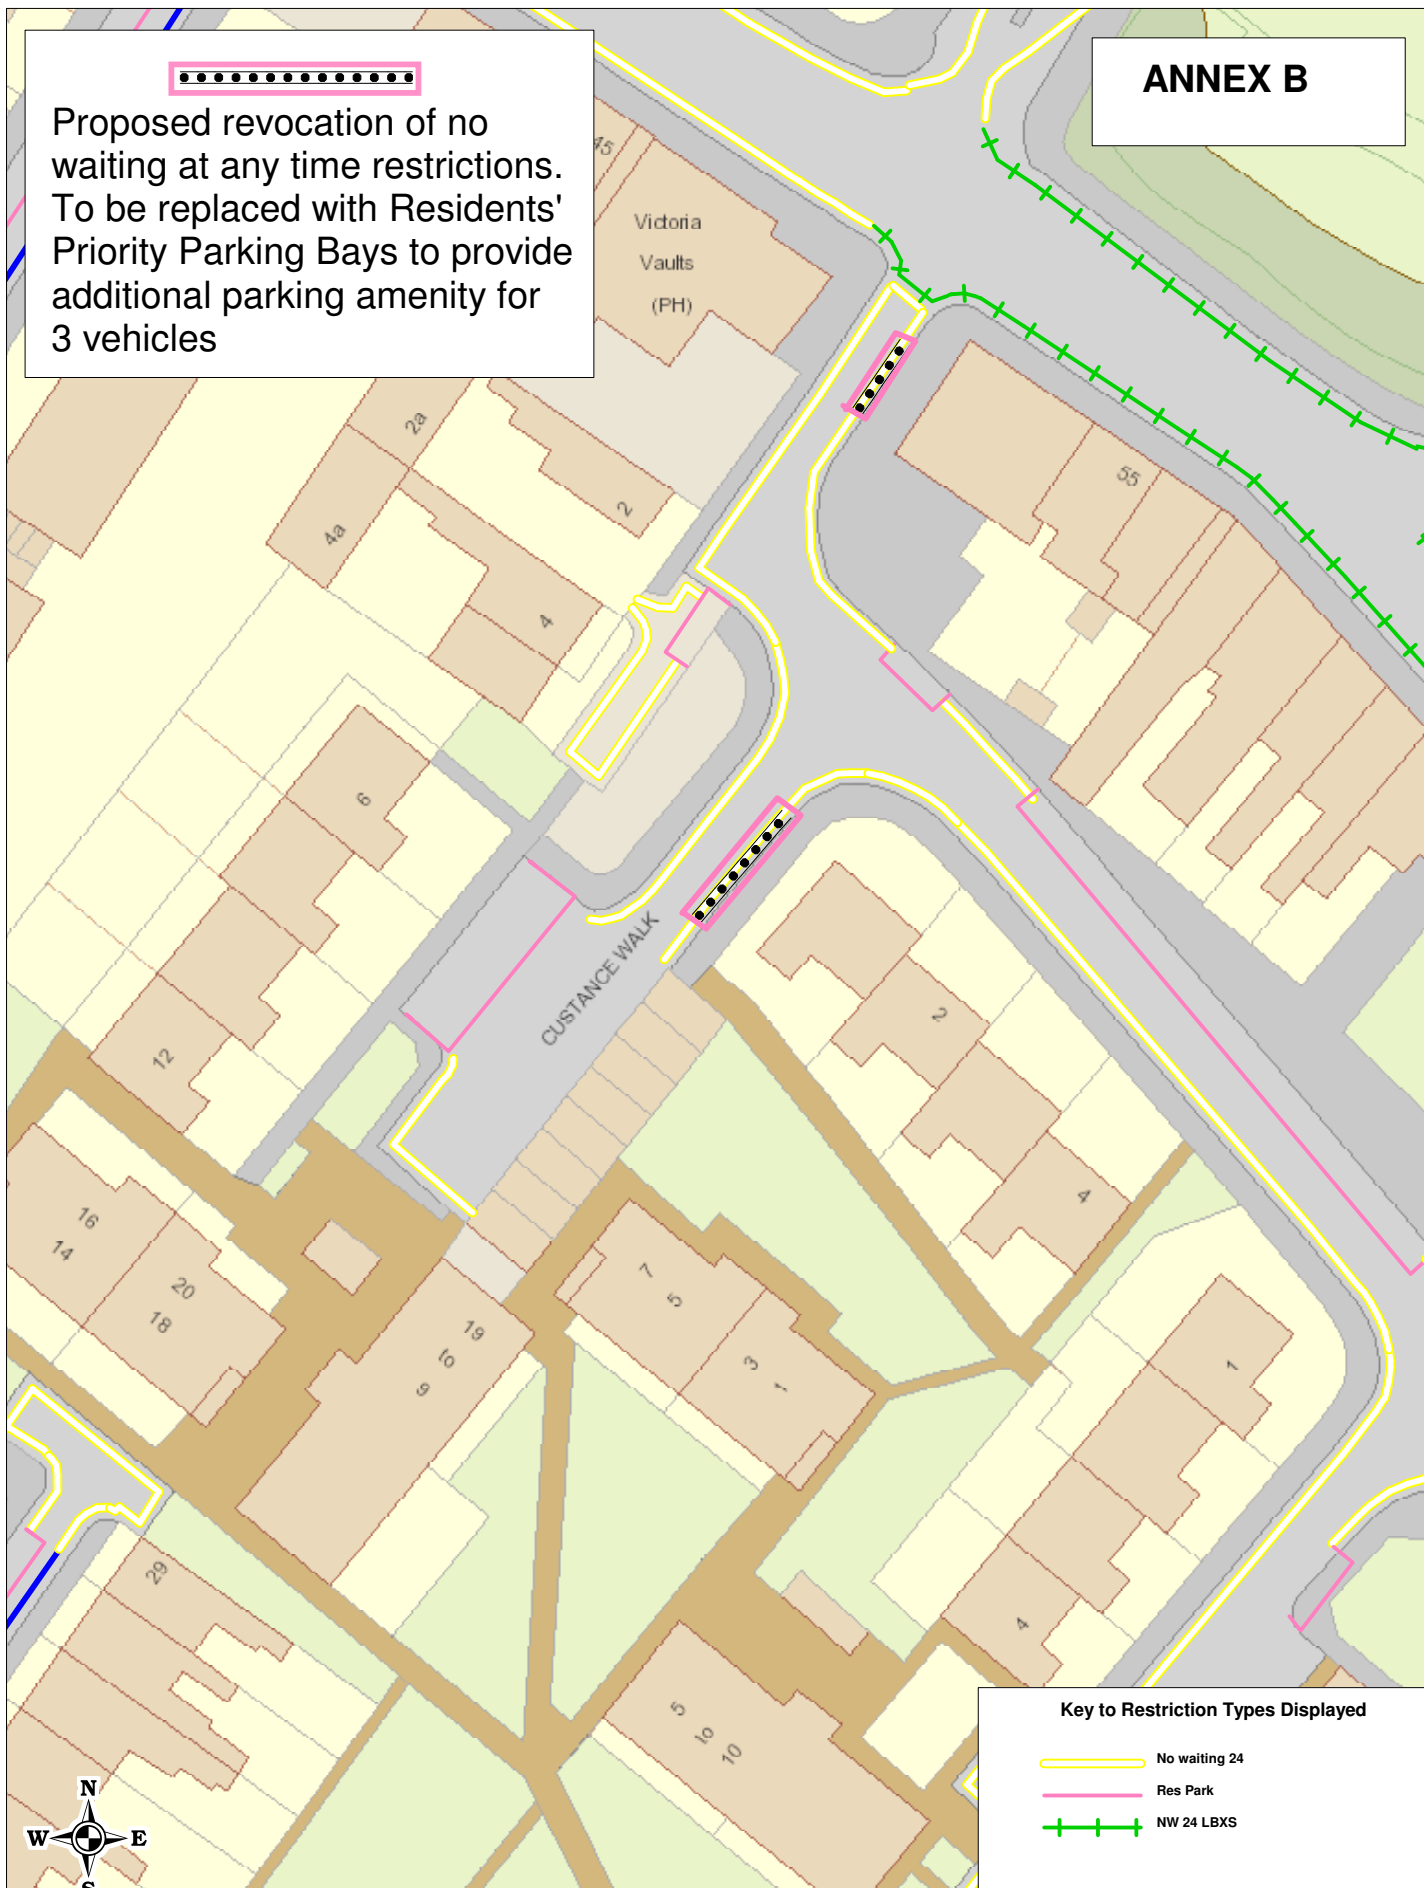

Key to Restriction Types Displayed

	No waiting 24
	Res Park
	NW 24 LBXS



+ Crown copyright. All rights reserved
Licence No. 2003



Annex B
R16 St Benedict's Road, Custance Walk

SCALE	1 : 500
DATE	15/03/2016
DRAWING No.	
DRAWN BY	