



ELEVATION

existing opening closed with blockwork behind recessed brickwork
 existing window to be replaced by new double glazed unit
 new frameless glass sliding door with manifestation c/w fanlight
 new door and frame c/w fanlight
 decorative panel ceramic or similar
 new door and frame c/w fanlight
 existing opening closed with blockwork behind recessed brickwork

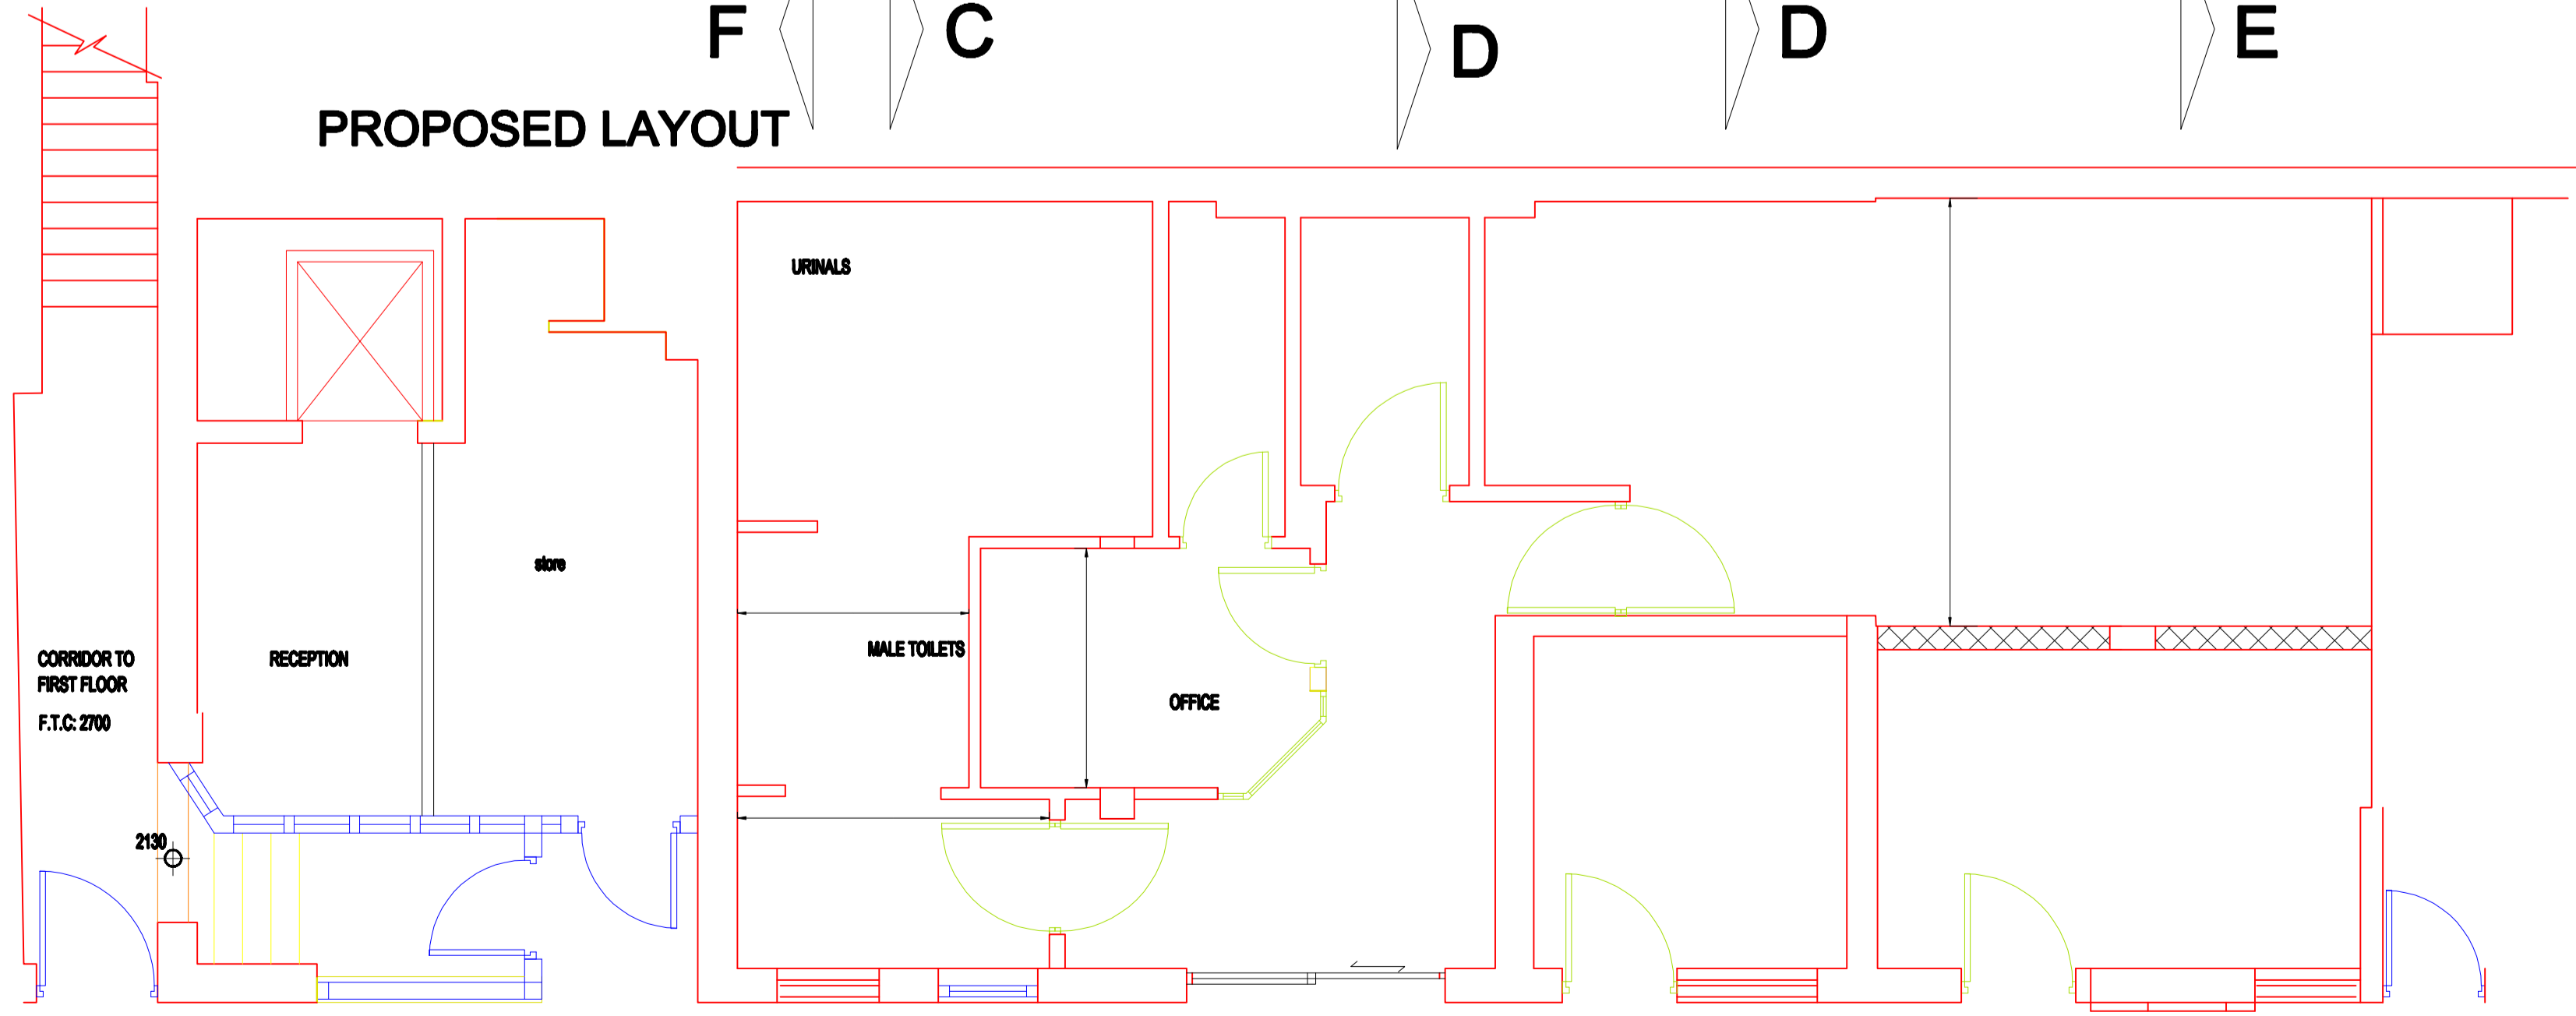

Rev	Date	Revision	By
A	2/1/08	Layout amended as per discussion 28th Jan 2008	RTL

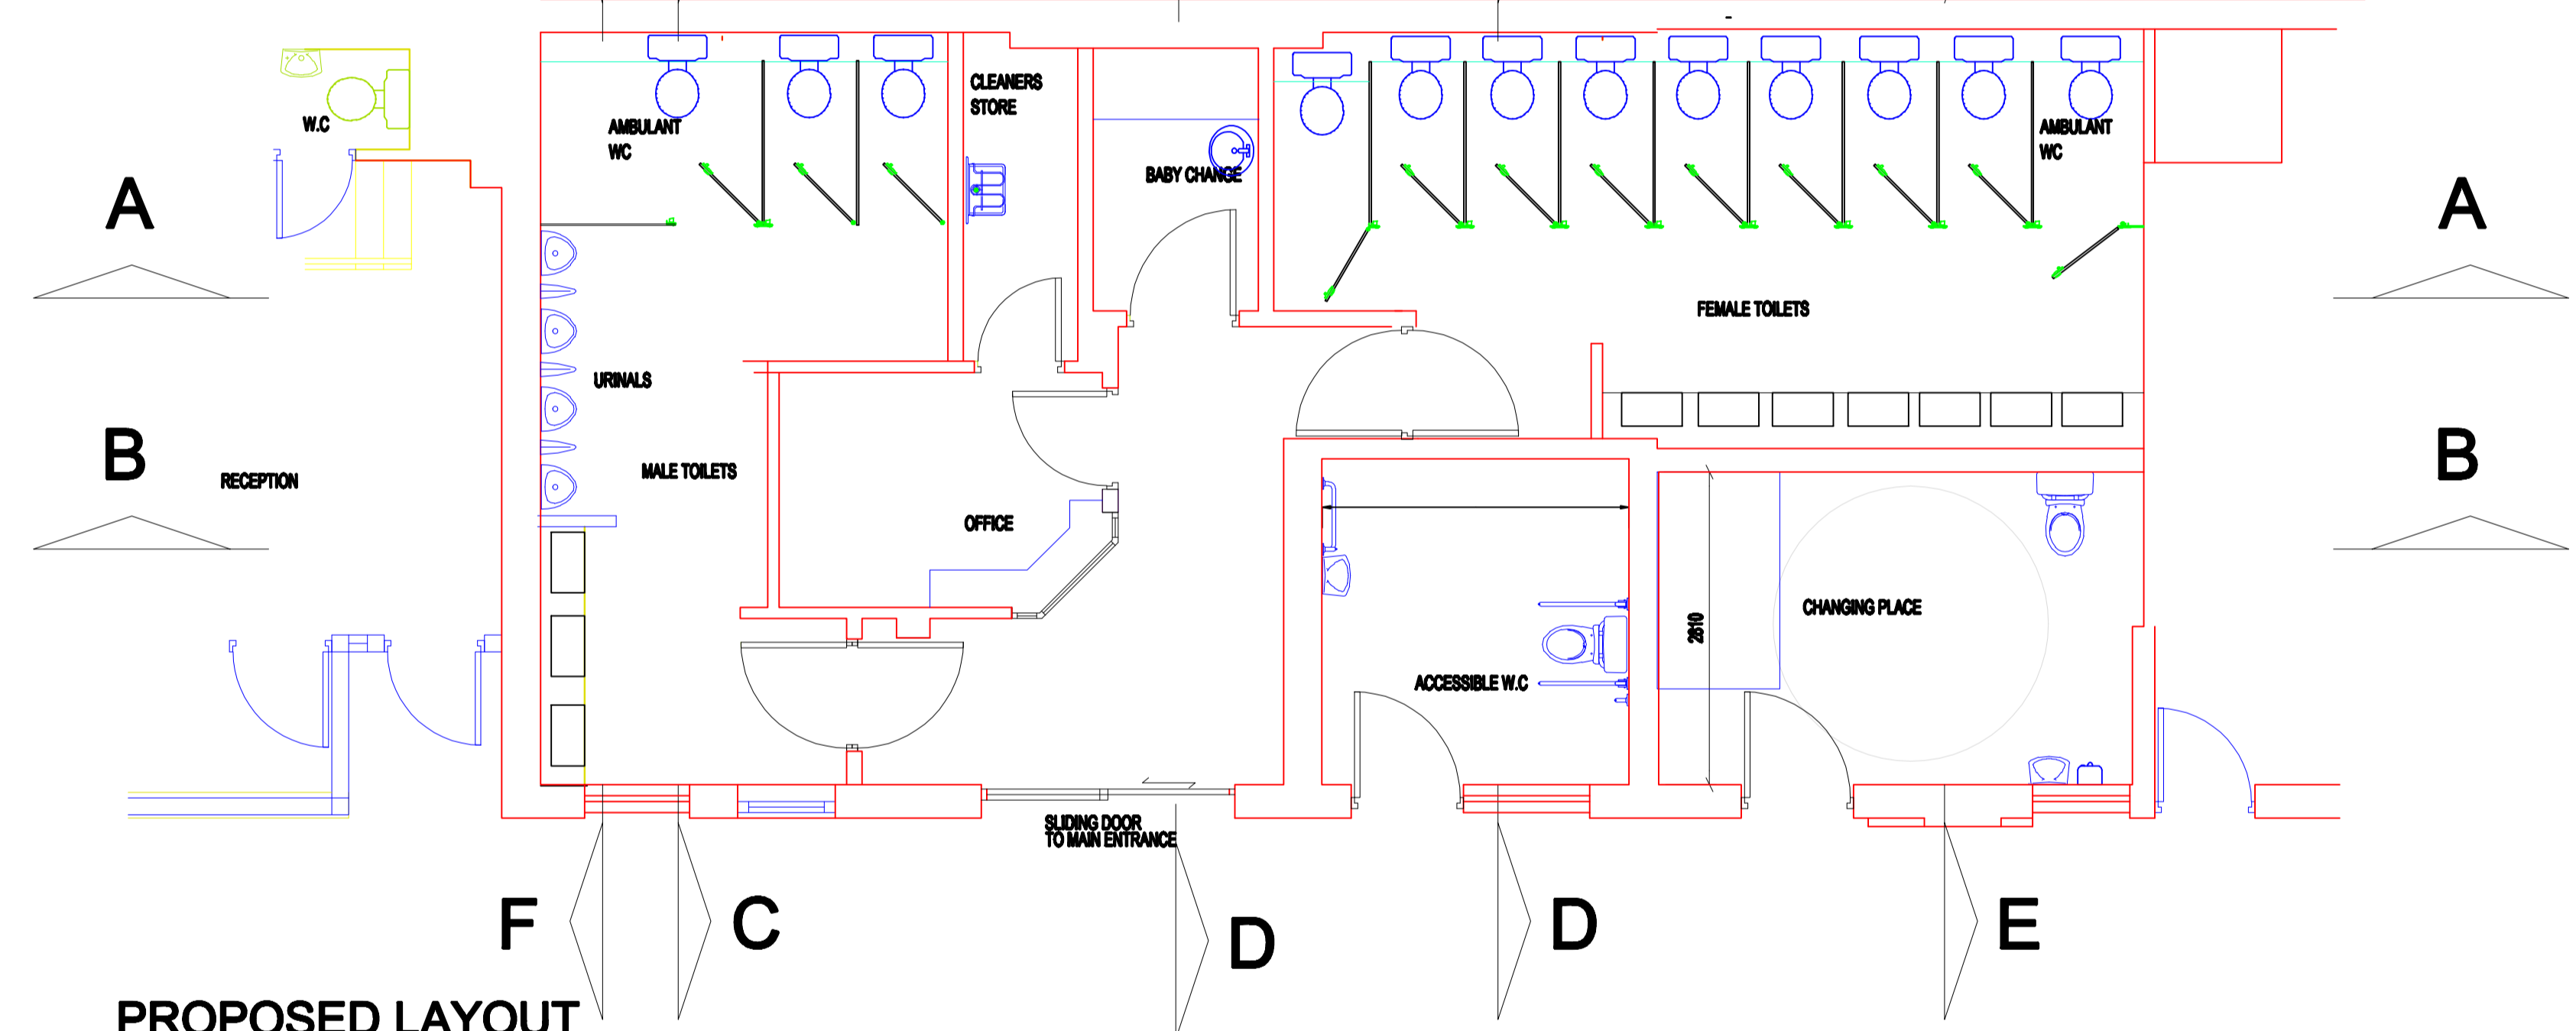

Contact
 Tel No: 01904 553414
 FAX No: 01904 5553424
 Email: richard.leathley@york.gov.uk

Job Title
Silver Street Toilets
Proposed Layout

Drawn: RTL
 Checked: _____
 Authorized: _____
 Date: Nov 2007
 Scale: A1
 1:50

Issue Status: _____

Drawing Number: **0566/03A**
 Revision: _____