


Annex A

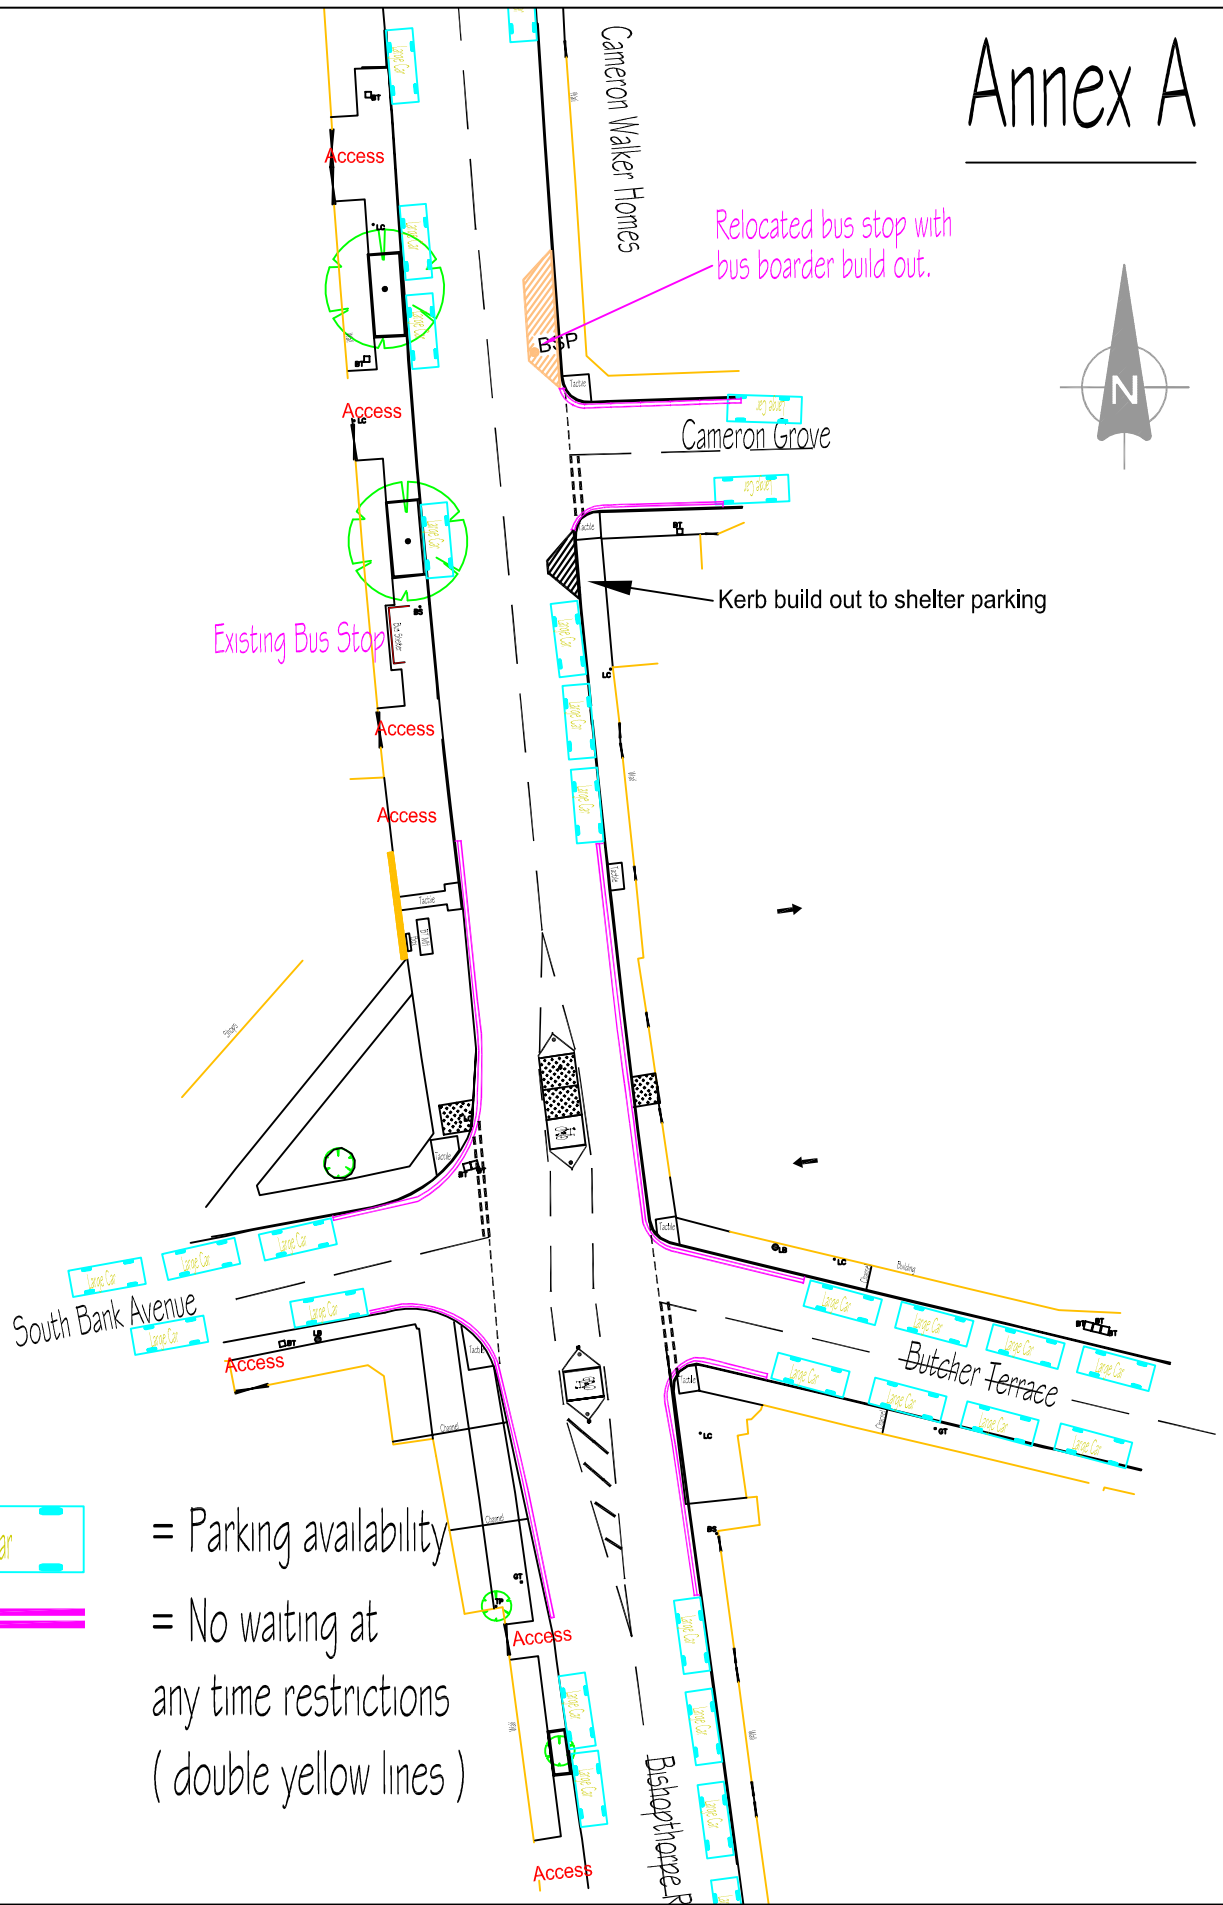

Existing Bus Stop

Relocated bus stop with bus boarder build out.

Kerb build out to shelter parking



= Parking availability



= No waiting at any time restrictions (double yellow lines)

REV	AMENDMENTS	DATE	SCALE	1:500
		TS/CYC/007349/020/TGS	DATE	OCT 2005
		Drawn T.Simpson	Checked M.Durkin	