


● Entry and Exit signs for Grange Garth enforcement
 Smaller information signs placed where possible on existing poles or lamp columns

●●●●● Proposed No Waiting at any Time (double yellow lines)
 - - - Proposed marked and signed R20 bays

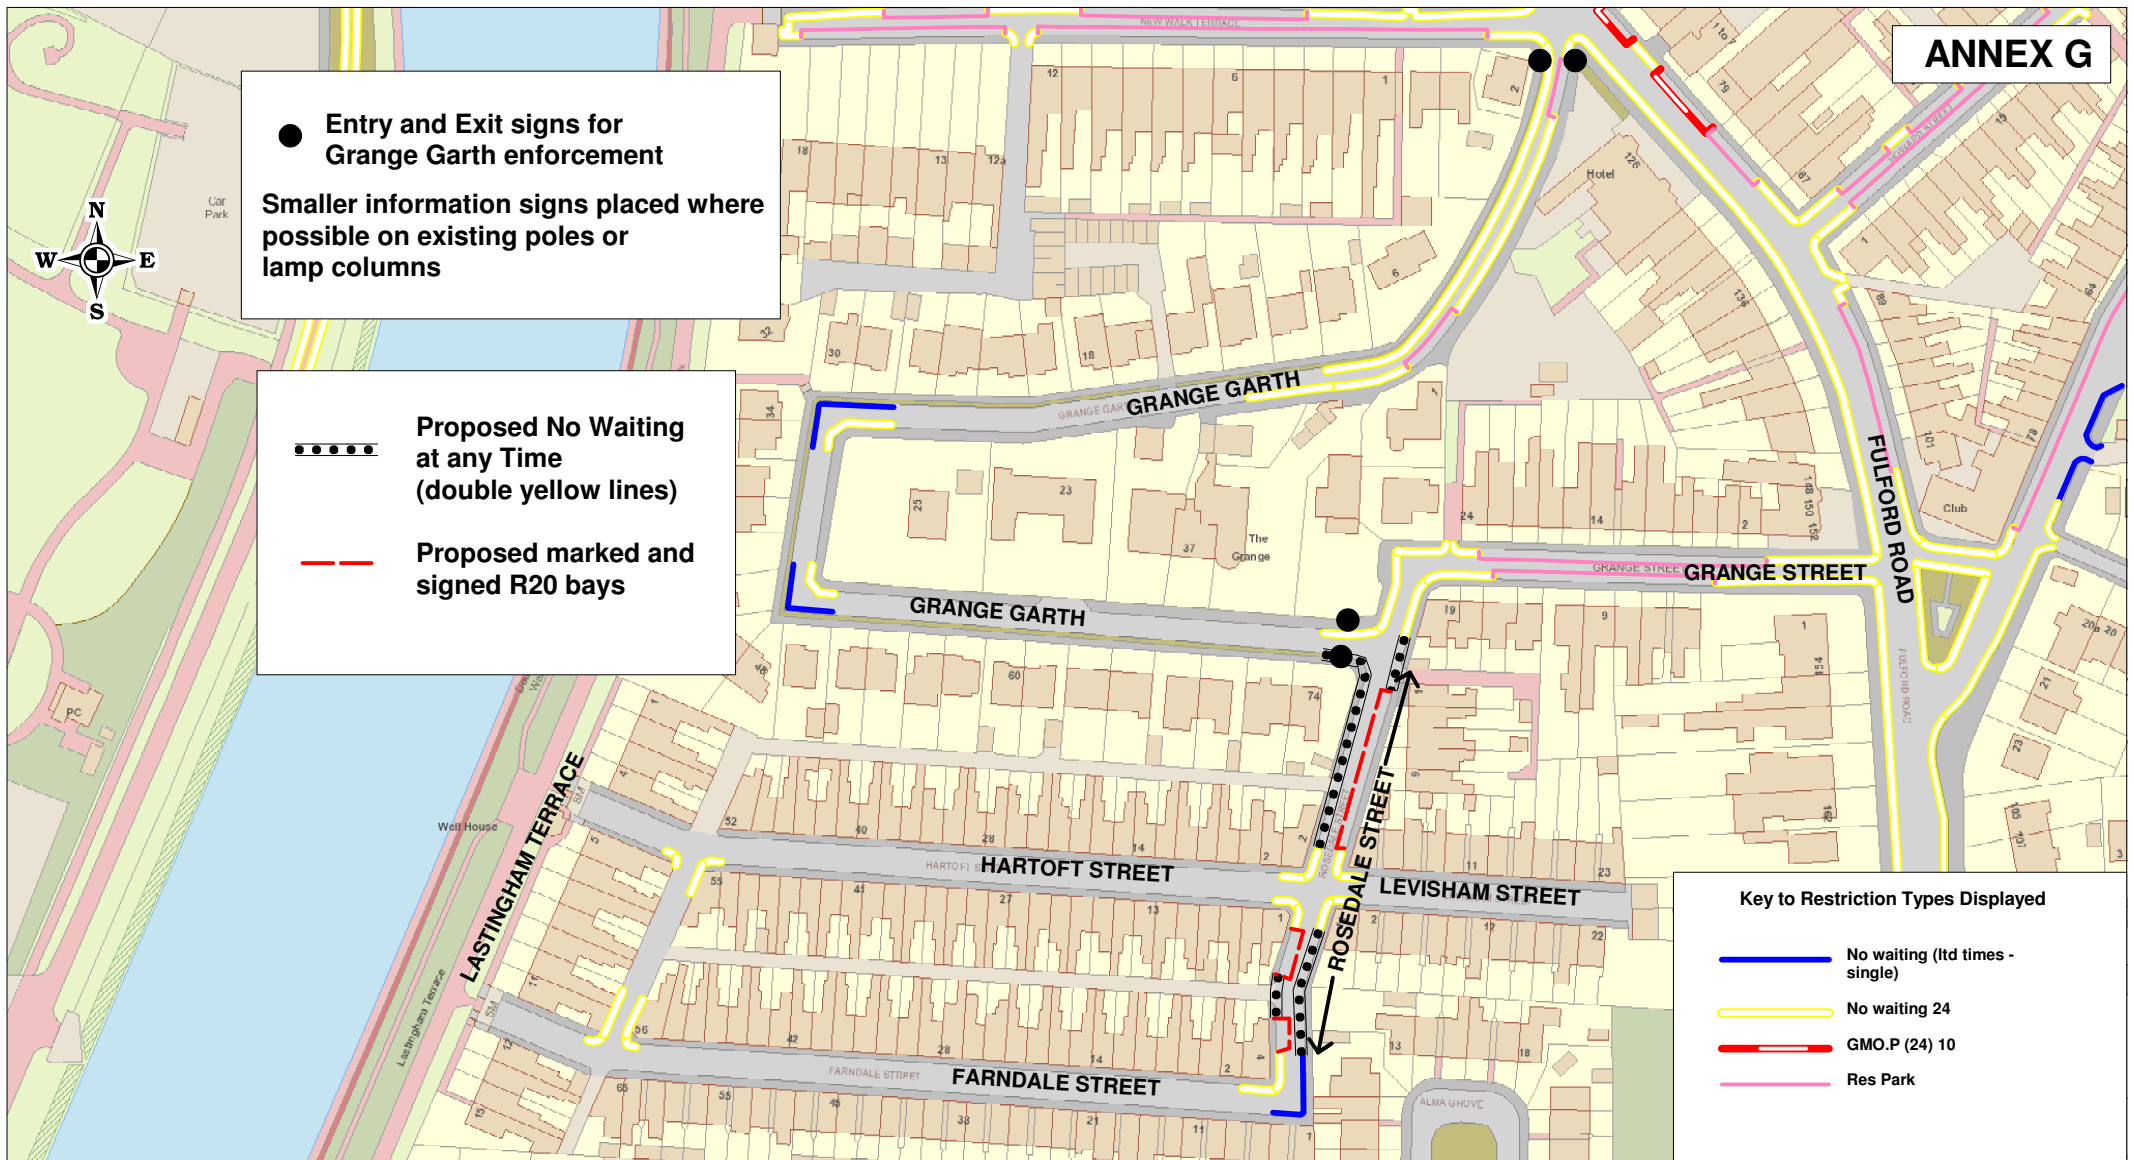

Key to Restriction Types Displayed

- No waiting (ltd times - single)
- No waiting 24
- GMO.P (24) 10
- Res Park



ANNEX G, PROPOSED SCHEME

+ Crown copyright. All rights reserved
 Licence No. 2003

SCALE	
DATE	30/05/2018
DRAWING No.	
DRAWN BY	