


ANNEX C

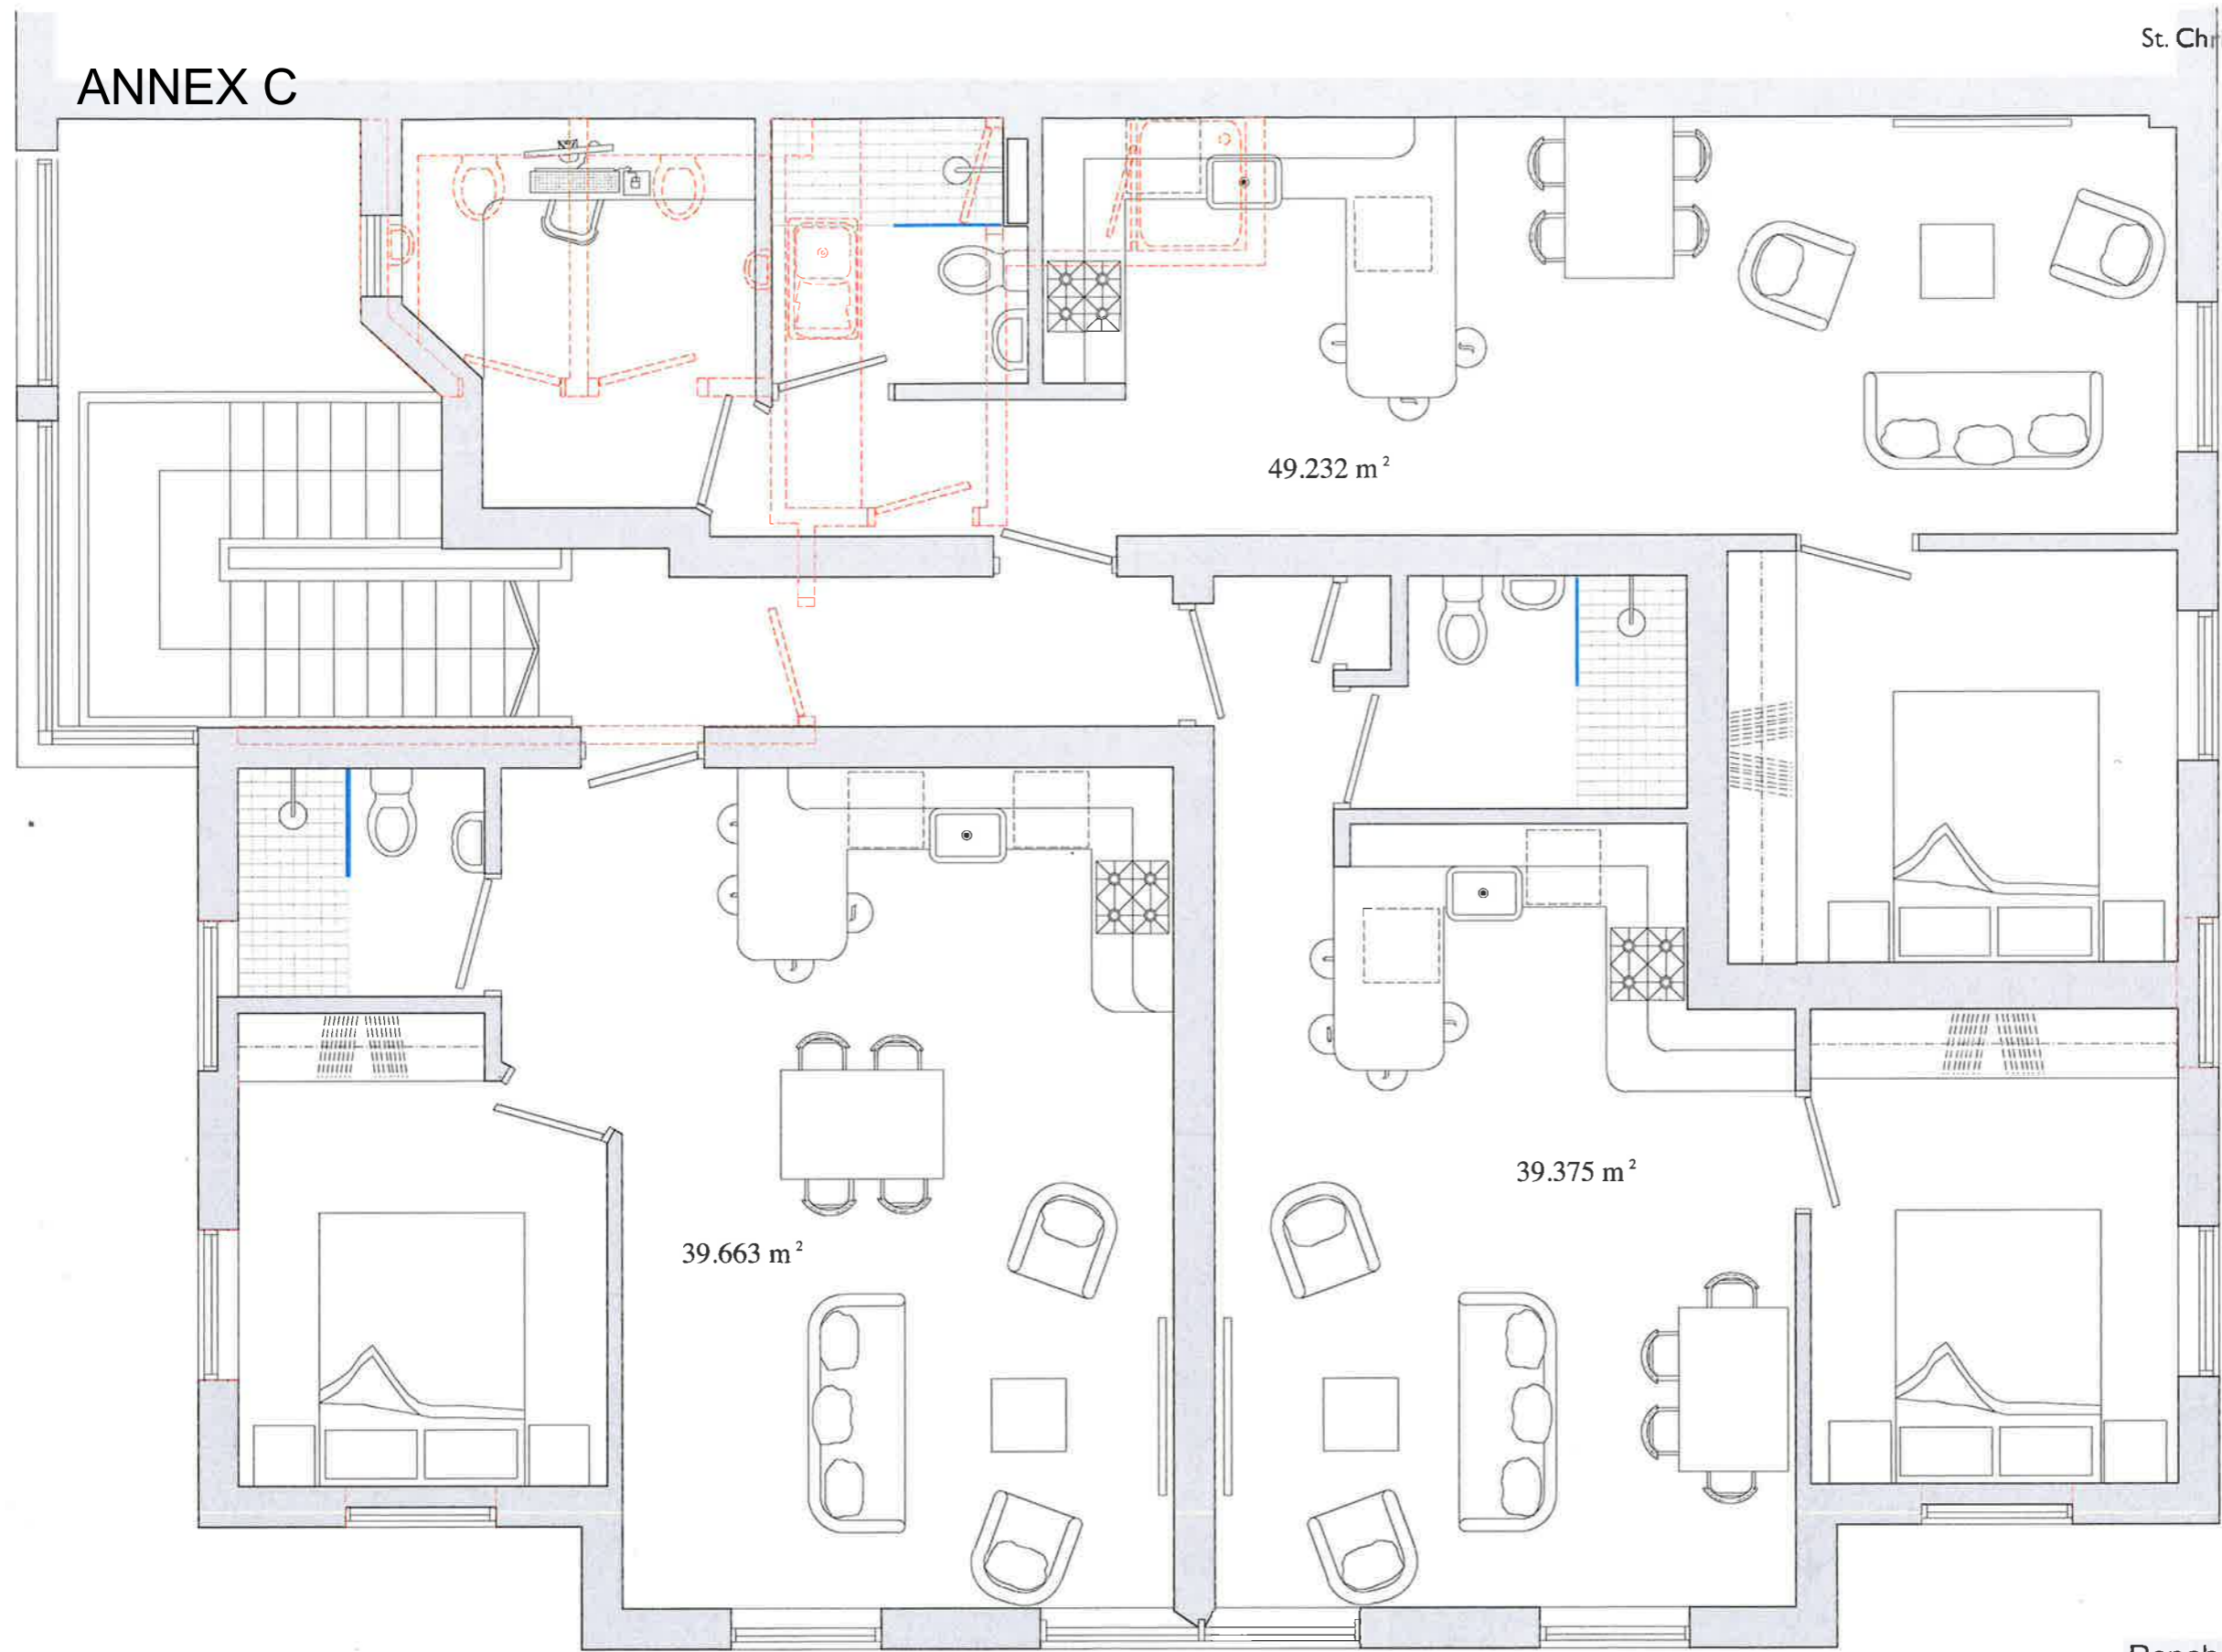

St. Christopher House, George Cayley Drive

Bench Mark Designs
 1 Montague Walk Upper Poppleton York YO26 6JG
 Telephone / Fax :- 01904 782 803 ~ Mobile / Text :- 07759 054 683
 E-mail :- bobmarks@benchmdesigns.com
 Website :- www.benchmdesigns.com © All drawings copyright held

Title:-
First Floor Plan ~ Revised Sketch (red lines)

Scale:- 1:50 **Date:-** 10/16 **Drg N°:-** B/106-PL-21C