





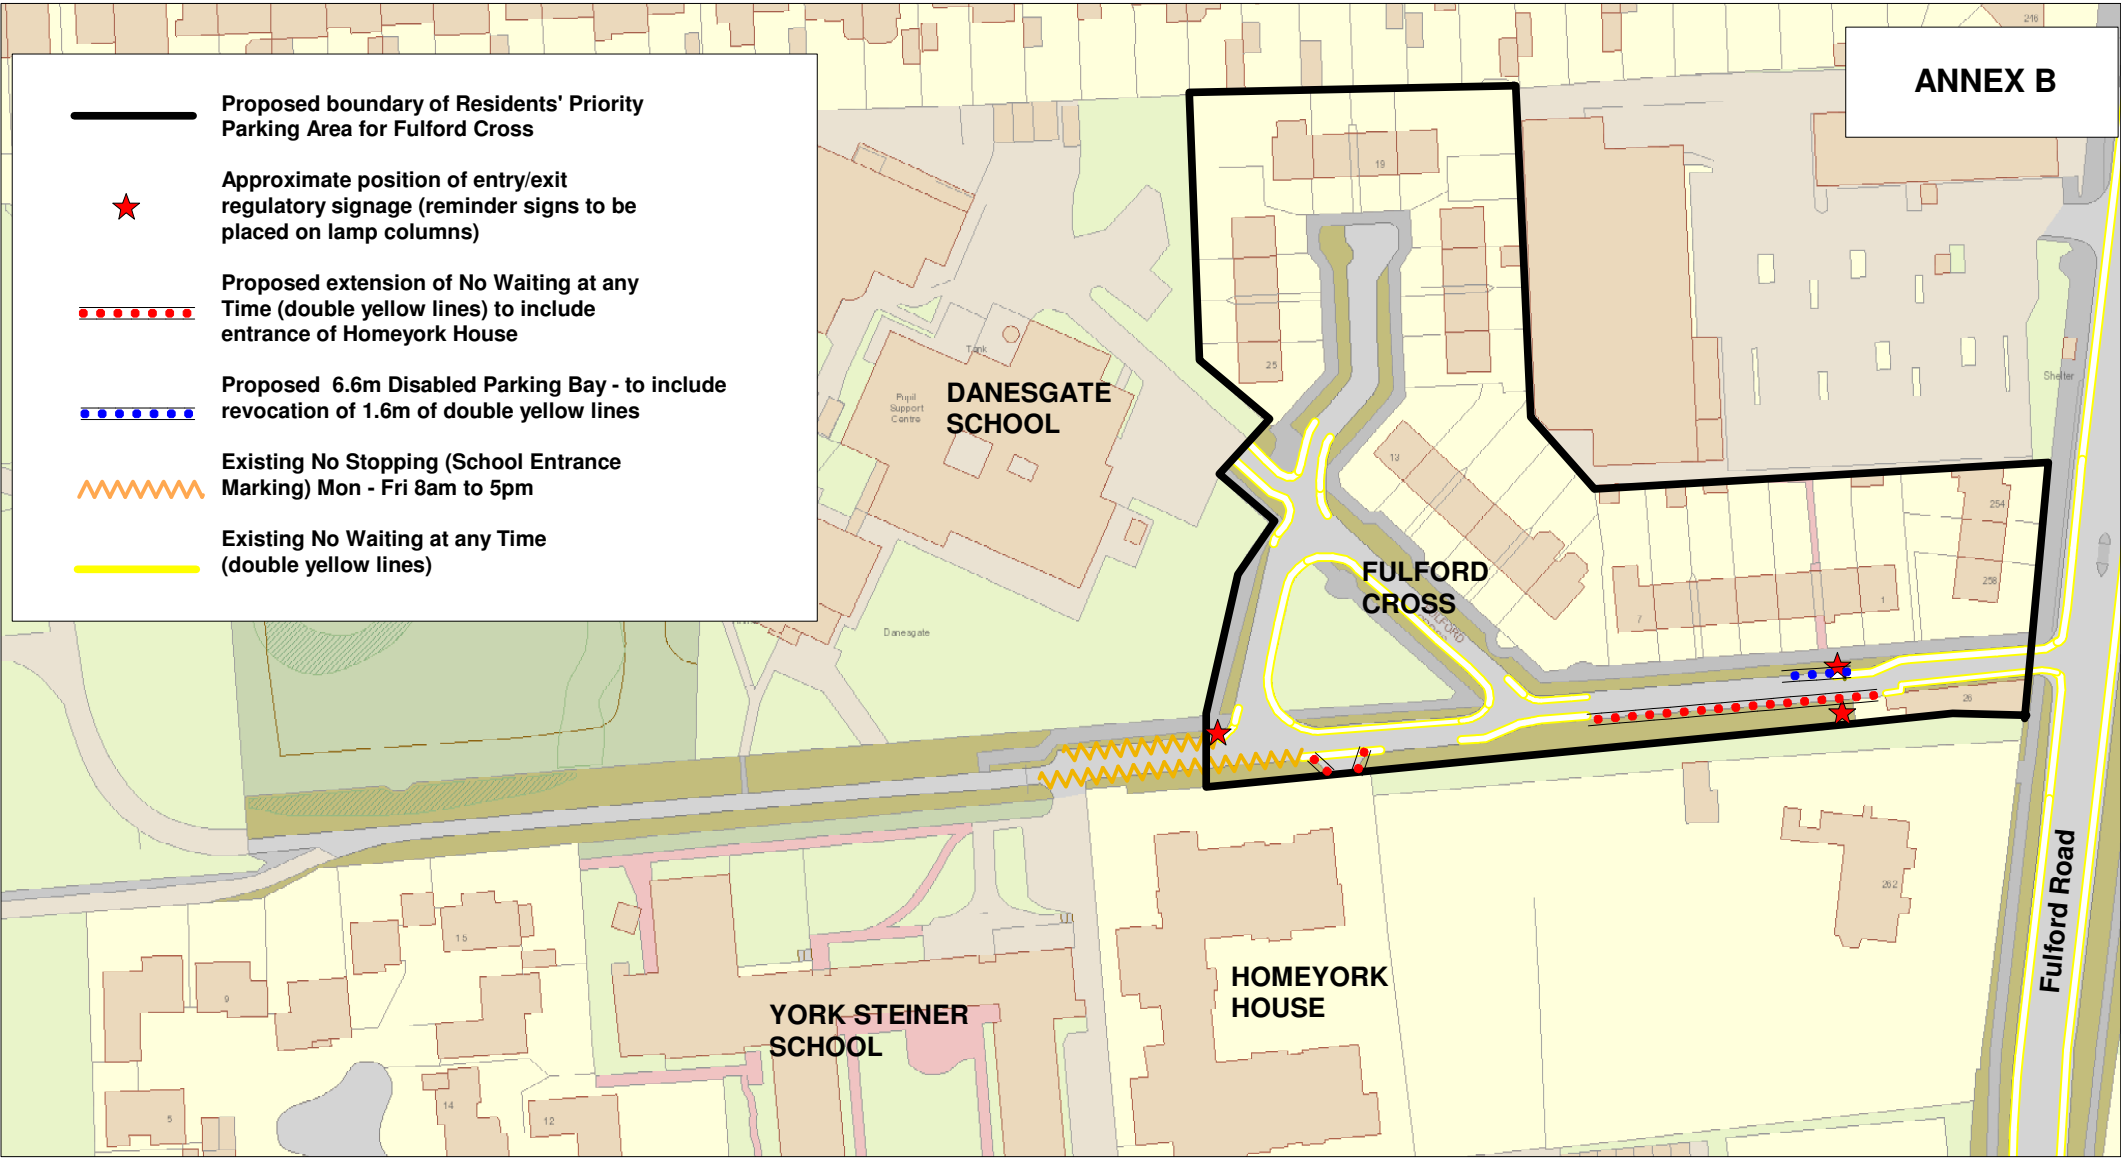


-  Proposed boundary of Residents' Priority Parking Area for Fulford Cross
-  Approximate position of entry/exit regulatory signage (reminder signs to be placed on lamp columns)
-  Proposed extension of No Waiting at any Time (double yellow lines) to include entrance of Homeyork House
-  Proposed 6.6m Disabled Parking Bay - to include revocation of 1.6m of double yellow lines
-  Existing No Stopping (School Entrance Marking) Mon - Fri 8am to 5pm
-  Existing No Waiting at any Time (double yellow lines)



Annex B: Fulford Cross (Recommended Option)

**Proposed times of operation: Mon - Fri 9am to 5pm
Unrestricted at other times**

+ Crown copyright. All rights reserved
Licence No. 2003

SCALE	1 : 1250
DATE	03/01/2019
DRAWING No.	
DRAWN BY	