

HEALD MATADOR MEASURE
OPEN FOR ACCESS


KEY

- EXISTING STREET FURNITURE
- STATIC BOLLARD
- MOVEABLE MATADOR BOLLARD

NOTES

LOCATIONS SUBJECT TO POSITION OF SERVICES AND OTHER BELOW GROUND OBSTRUCTIONS TO BE DETERMINED BY GPR AND OR TRIAL PITS.

GENERAL ARRANGEMENT IS SUBJECT TO CELLARS AND UTILITIES BEING LOCATED.

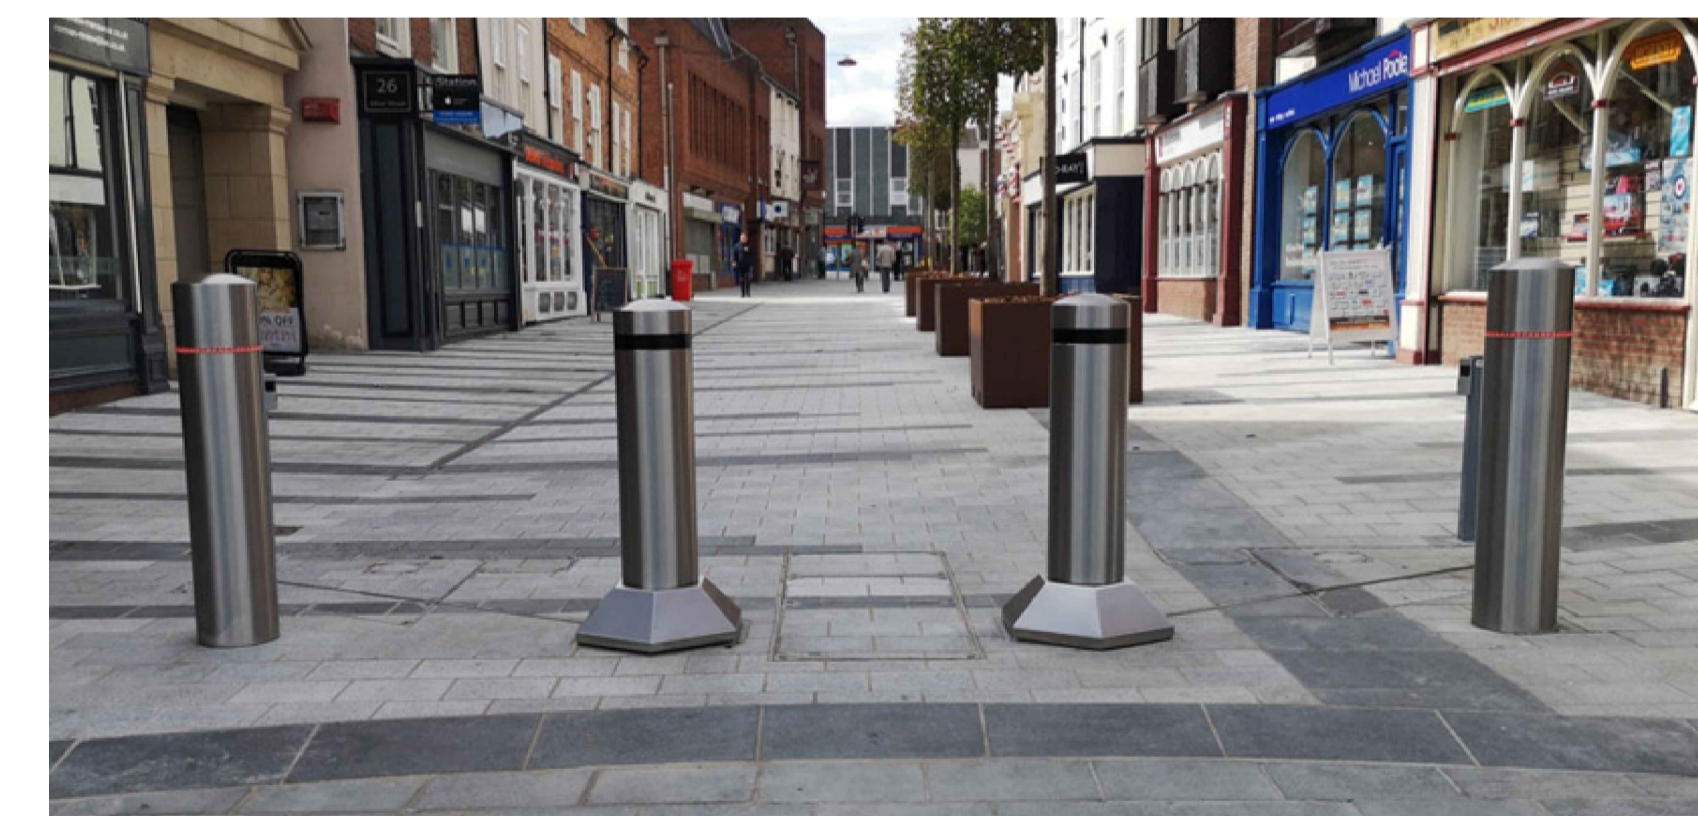

HEALD MATADOR

PRELIMINARY

MFD SECURITY

THIS DRAWING IS THE COPYRIGHT © OF MFD INTERNATIONAL LTD. IT IS PRIVATE AND CONFIDENTIAL AND IS SUPPLIED ON THE EXPRESS CONDITION THAT IT IS NOT USED FOR ANY PURPOSE OR COPIED OR COMMUNICATED TO ANY OTHER PARTY WITHOUT THE WRITTEN CONSENT OF MFD INTERNATIONAL LTD.

Montfort Lodge
Botley Road
Romsey
Hampshire
SO51 5SW
United Kingdom

t: +44 (0)1794 516171
f: +44 (0)1794 524460
e: mail@mfdgroup.co.uk
w: www.mfdgroup.co.uk

REV	DATE	DESCRIPTION	CAD	CHKD
3	12.08.19	FOR PLANNING	WD	NCG
2	06.08.19	FOR PLANNING	WD	NCG
1	24.06.19	FOR PLANNING	WD	WW

CLIENT

CITY OF YORK COUNCIL

SCALE: 1:100 @ A3

PROJECT

YORK CITY CENTRE HVM

DESIGN/CAD: WD

REVIEWED BY: WW

TITLE

DAVYGATE

DRAWING NUMBER: 5206-MFD-00-XX-DR-C-21400

NOTES

- DO NOT SCALE DRAWING. USE FIGURED DIMENSIONS AND LEVELS ONLY. ALL SIZES ARE IN MILLIMETRES.
- THE CONTRACTOR IS TO VERIFY DIMENSIONS AND LEVELS ON SITE PRIOR TO STARTING WORK. ANY DISCREPANCIES TO BE REPORTED TO THE ENGINEER FOR CLARIFICATION BEFORE PROCEEDING WITH THE CONSTRUCTION.
- ALL SPECIFIED MATERIALS SHALL BE USED IN ACCORDANCE WITH THE MANUFACTURERS RECOMMENDATIONS.
- NOMINATION OF PROPRIETARY ITEMS DOES NOT INDICATE EXCLUSIVE PREFERENCE BUT THE REQUIRED PROPERTIES AND PERFORMANCE OF THE ITEM. SIMILAR ALTERNATIVES HAVING THE EQUIVALENT PROPERTIES MAY BE USED.

NOTES CONTINUED