




## Area Planning Sub-Committee

21/00601/FULM

Church House 10 - 14 Ogleforth

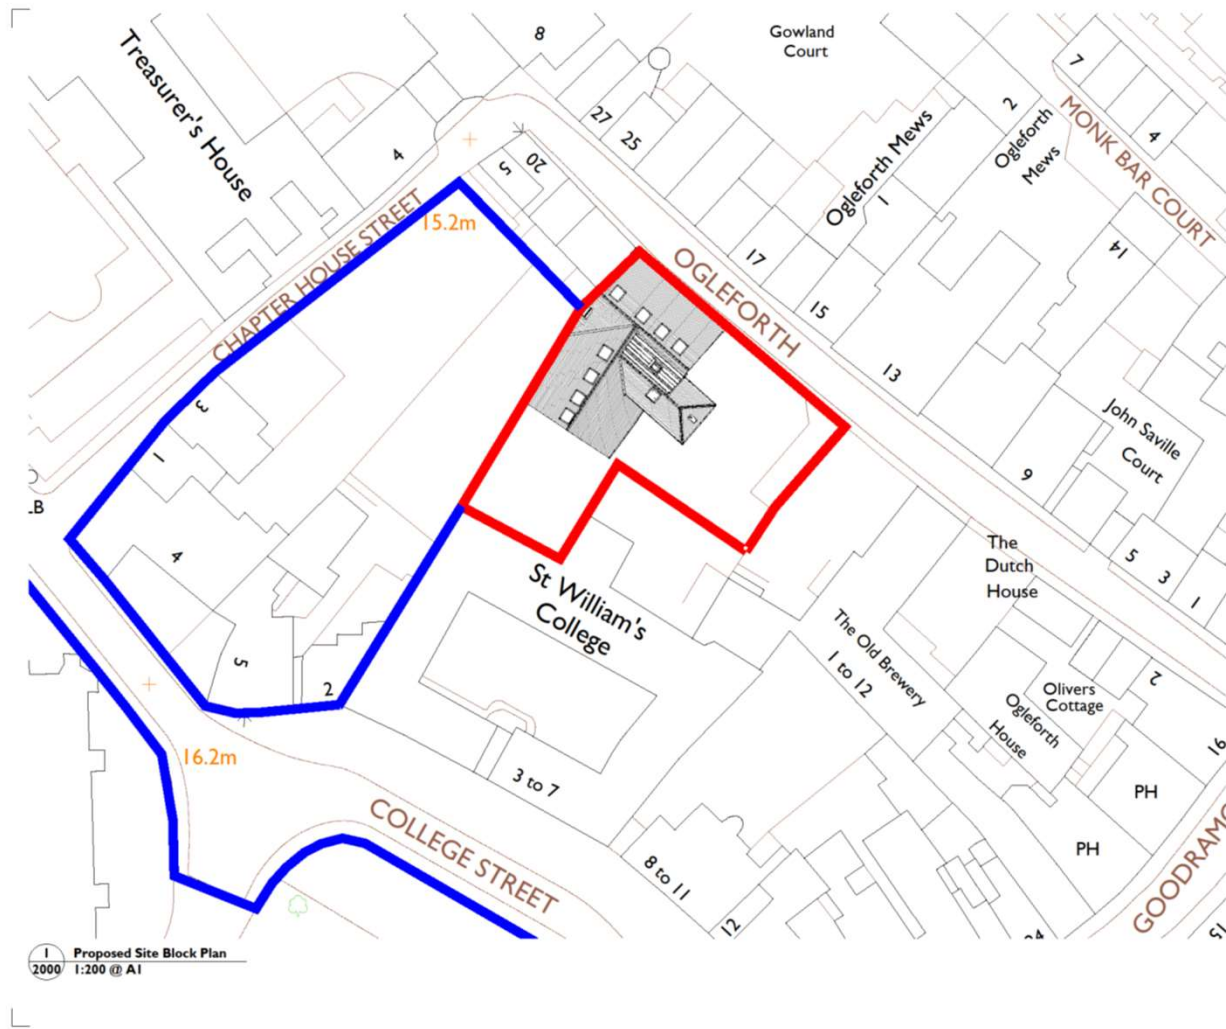

1 Proposed Site Block Plan  
2000 1:200 @ A1

Notes  
 Drawings are based on survey data and may not accurately represent what is physically present.  
 Do not rely on this drawing. All dimensions are to be verified on site before proceeding with the work.  
 All dimensions are in millimeters unless noted otherwise.  
 Purcell shall be notified in writing of any discrepancies.

Key Plan  
 not to scale

0 2m 4m 6m 8m 10m 20m


CHY-PUR-00-ZZ-DR-A-2000

| DATE | BY | CHKD | DESCRIPTION |
|------|----|------|-------------|
|      |    |      |             |

CLIENT The Chapter of York  
 PROJECT Church House, York  
 TITLE Proposed Site Block Plan  
 SIZE & SCALE A1  
 STATUS S4 - Planning  
 JOB NUMBER 239243  
 NUMBER 2000  
 REVISION P04

PURCELL

# Proposed ground floor

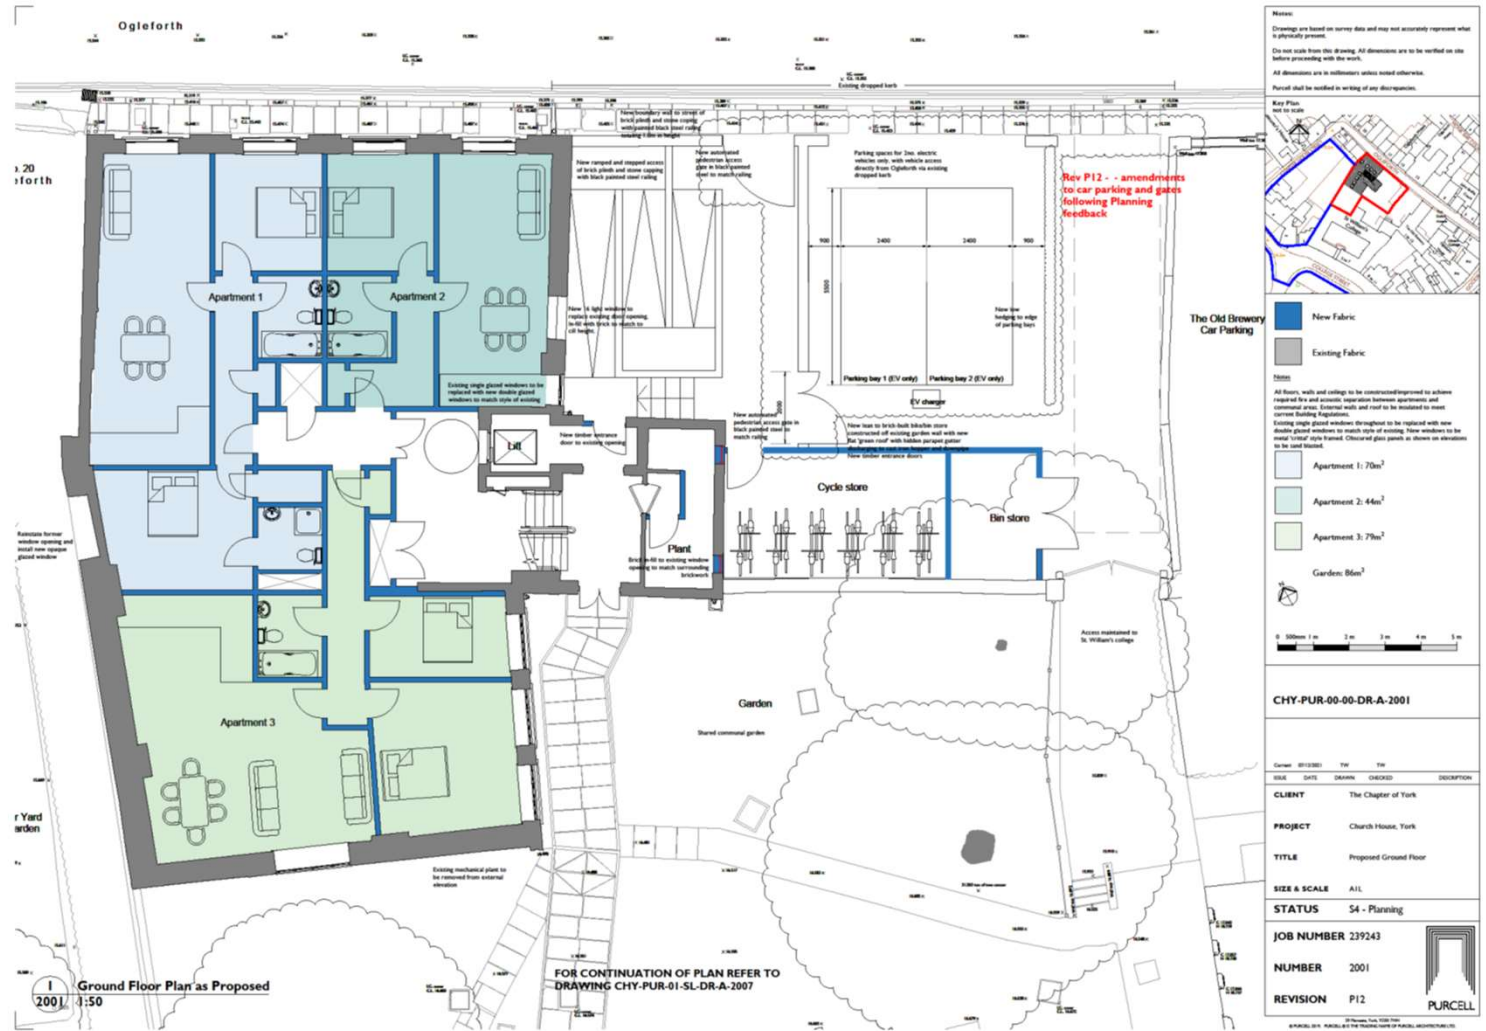

Proposed first floor



1 2002 First Floor Plan as Proposed 1:50

**Notes:**  
 Drawings are based on survey data and may not accurately represent what is physically present.  
 Do not scale from this drawing. All dimensions are to be verified on site before proceeding with the work.  
 All dimensions are in millimeters unless stated otherwise.  
 Purcell shall be notified in writing of any discrepancies.

**Key Plan:**  
 See to scale

**Legend:**  
 ■ New Fabric  
 ■ Existing Fabric

**Notes:**  
 All floors, walls and ceilings to be constructed/improved to achieve required fire and acoustic separation between apartments and communal areas. External walls and roof to be insulated to meet current Building Regulations.  
 Existing single glazed windows throughout to be replaced with new double glazed windows to match style of existing. New windows to be metal 'curved' style framed. Colour of glass panes to shown on elevations to be used instead.

**Area Schedule:**  
 ■ Apartment 4: 71m<sup>2</sup>  
 ■ Apartment 5: 45m<sup>2</sup>  
 ■ Apartment 6: 83m<sup>2</sup>

Scale: 0 100mm 1m 2m 3m 4m 5m

**CHY-PUR-00-01-DR-A-2002**

| DATE | DATE | DRAWN | CHECKED | DESCRIPTION |
|------|------|-------|---------|-------------|
|      |      |       |         |             |

**CLIENT** The Chapter of York  
**PROJECT** Church House, York  
**TITLE** Proposed First Floor  
**SIZE & SCALE** A1/L  
**STATUS** 54 - Planning  
**JOB NUMBER** 239243  
**NUMBER** 2002  
**REVISION** P09

© Purcell 2002. All Rights Reserved. This drawing is the property of Purcell and shall not be reproduced without written permission.

# Proposed second floor



2003 Second Floor Plan as Proposed  
1:50

**Notes:**

Drawings are based on survey data and may not accurately represent what is physically present.

Do not scale from this drawing. All dimensions are to be verified on site before proceeding with the work.

All dimensions are in millimeters unless noted otherwise.

Permit shall be notified in writing of any discrepancies.

**Key Plan:**  
See next page

**Legend:**

- New Fabric
- Existing Fabric

**Notes:**

All doors, walls and ceilings to be constructed/improved to achieve required fire and acoustic separation between apartments and communal areas. External walls and roof to be insulated to meet current Building Regulations.

Existing single glazed windows throughout to be replaced with new double glazed windows to match style of existing. These windows to be made 'uPVC' style frames. Coloured glass panels as shown on elevations to be used instead.

- Apartment 7: 51m<sup>2</sup>
- Apartment 8: 45m<sup>2</sup>
- Apartment 9: 107m<sup>2</sup>

0 500mm 1 m 2 m 3 m 4 m 5 m

**CHY-PUR-00-02-DR-A-2003**

| Drawn | Checked | OP | OP | DATE       |
|-------|---------|----|----|------------|
|       |         |    |    | 2003/02/03 |

**CLIENT:** The Chapter of York

**PROJECT:** Church House, York

**TITLE:** Proposed Second Floor

**SIZE & SCALE:** A11

**STATUS:** S4 - Planning


**JOB NUMBER:** 239243

**NUMBER:** 2003

**REVISION:** P09

© Purcell 2003. York City Council. All Rights Reserved.

Proposed third floor

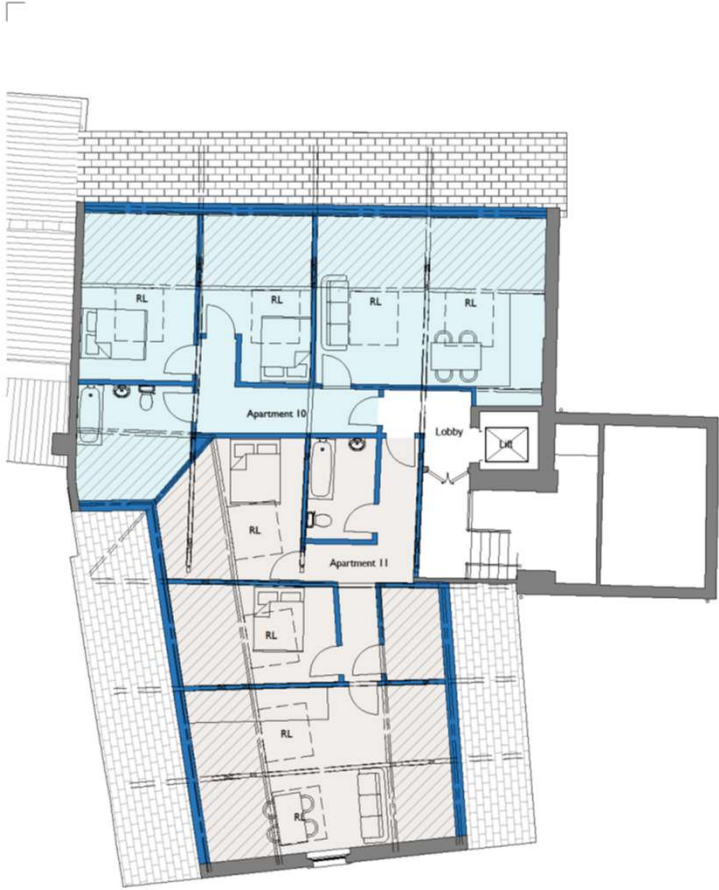

1  
2004 Third Floor Plan as Proposed  
1:50

**Notes:**  
 Drawings are based on survey data and may not accurately represent what is physically present.  
 Do not scale from this drawing. All dimensions are to be verified on site before proceeding with the work.  
 All dimensions are in millimeters unless noted otherwise.  
 Percent shall be verified in writing in writing of any discrepancy.

**Key Plan:**  
 See to site

**Legend:**  
 ■ New Fabric  
 ■ Existing Fabric

**Notes:**  
 All floors, walls and ceilings to be constructed/improved to achieve required fire and acoustic separation between apartments and communal areas. External walls and roof to be insulated to meet current Building Regulations.  
 Existing single glazed windows throughout to be replaced with new double glazed windows to match style of existing. New windows to be equal or better than existing. Obscured glass panels to show an alternative to be used instead.

■ Apartment 10: 77m<sup>2</sup>  
 (66m<sup>2</sup> excluding eaves)  
 ■ Apartment 11: 65m<sup>2</sup>  
 (47.5m<sup>2</sup> excluding eaves)

■ Hatched areas below stairs (1.0m). Further investigation to be carried out to ascertain potential to raise headheight.  
 ■ Hatched area denotes space beyond parties with head height less than 2m.

**CHY-PUR-00-03-DR-A-2004**

| DATE | VERSION | BY | OF | DESCRIPTION |
|------|---------|----|----|-------------|
|      |         |    |    |             |

**CLIENT** The Chapter of York

**PROJECT** Church House, York

**TITLE** Proposed Third Floor

**SIZE & SCALE** A1L

**STATUS** 54 - Planning

**JOB NUMBER** 239243

**NUMBER** 2004


**REVISION** P10

**PURCELL**

© Purcell 2004. York City Council. All Rights Reserved.



# Proposed roof plan

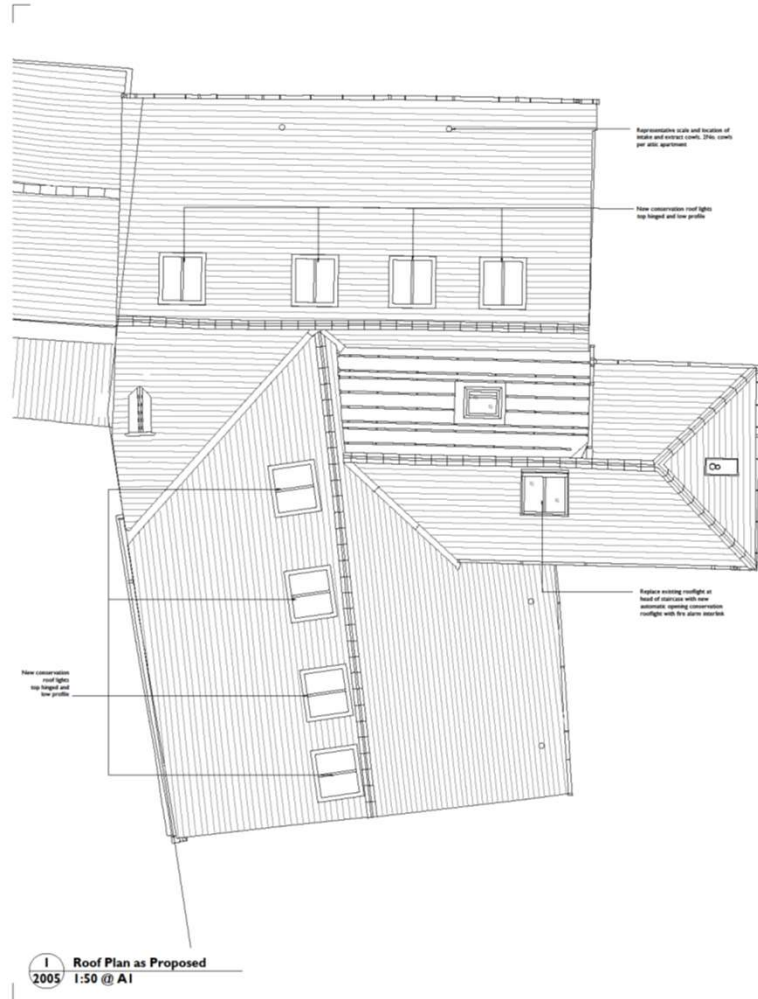

**Notes:**  
 Drawings are based on survey data and may not accurately represent what is physically present.  
 Do not scale from this drawing. All dimensions are to be verified on site before proceeding with the work.  
 All dimensions are in millimeters unless noted otherwise.  
 Percent shall be notified in writing of any discrepancies.

**Key Plan:**  
 Not to scale

0 100mm 1 m 2 m 3 m 4 m 5 m

**CHY-PUR-00-RF-DR-A-2005**

| DATE | BY | CHKD | DESCRIPTION |
|------|----|------|-------------|
|      |    |      |             |

**CLIENT** The Chapter of York

**PROJECT** Church House, York

**TITLE** Proposed Roof Plan

**SIZE & SCALE** A1

**STATUS** S4 - Planning



**JOB NUMBER** 239243

**NUMBER** 2005

**REVISION** P06

© Purcell 2005 York York  
 PURCELL IS A TRADE NAME OF PURCELL ASSOCIATES LTD.

# Existing elevations

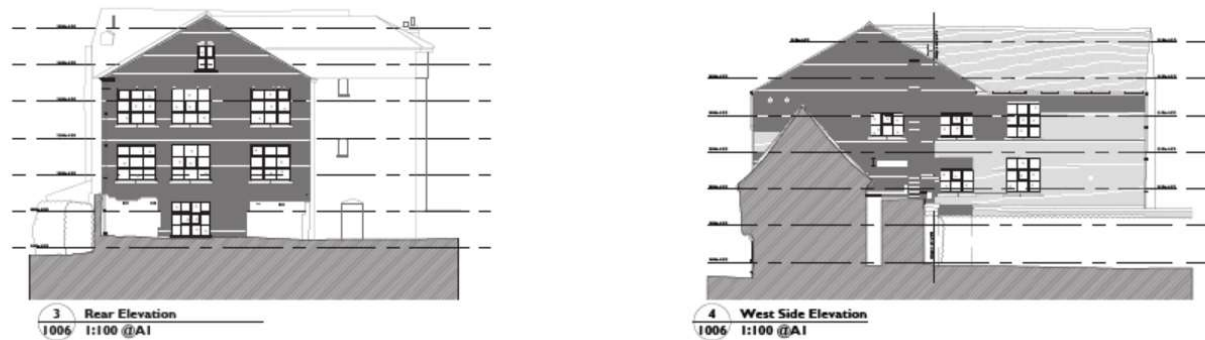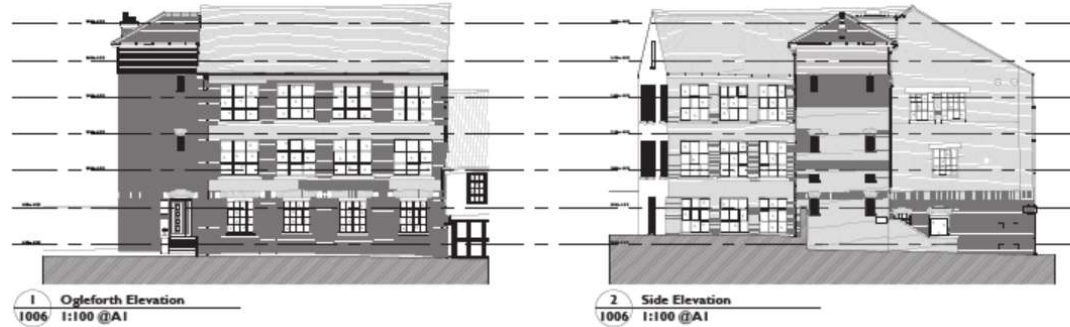

**Notes**  
 Drawings are based on survey data and may not accurately represent what is in the ground.  
 Do not make from this drawing. All dimensions are to be verified on site before proceeding with the work.  
 All dimensions are to millimetres unless stated otherwise.  
 Purcell shall be notified in writing of any discrepancies.

1 2m 3m 4m 5m 10m

CHY-PUR-00-ZZ-DR-A-1006

| Rev | NO   | DATE     | BY | CHKD | DESCRIPTION       |
|-----|------|----------|----|------|-------------------|
| 1   | 0000 | 05/10/20 | GP | GP   | ISSUED FOR PERMIT |

**CLIENT** The Chapter of York  
**PROJECT** Church House, York  
**TITLE** Existing Elevations  
**SIZE & SCALE** A1/L  
**STATUS** S4 - Planning  
**JOB NUMBER** 239243  
**NUMBER** 1006  
**REVISION** P02

© Purcell 2020. All rights reserved.  
 04/2020-01-14 Purcell & The Planning Society (Purcell & Planning Society)



# Proposed elevations

