


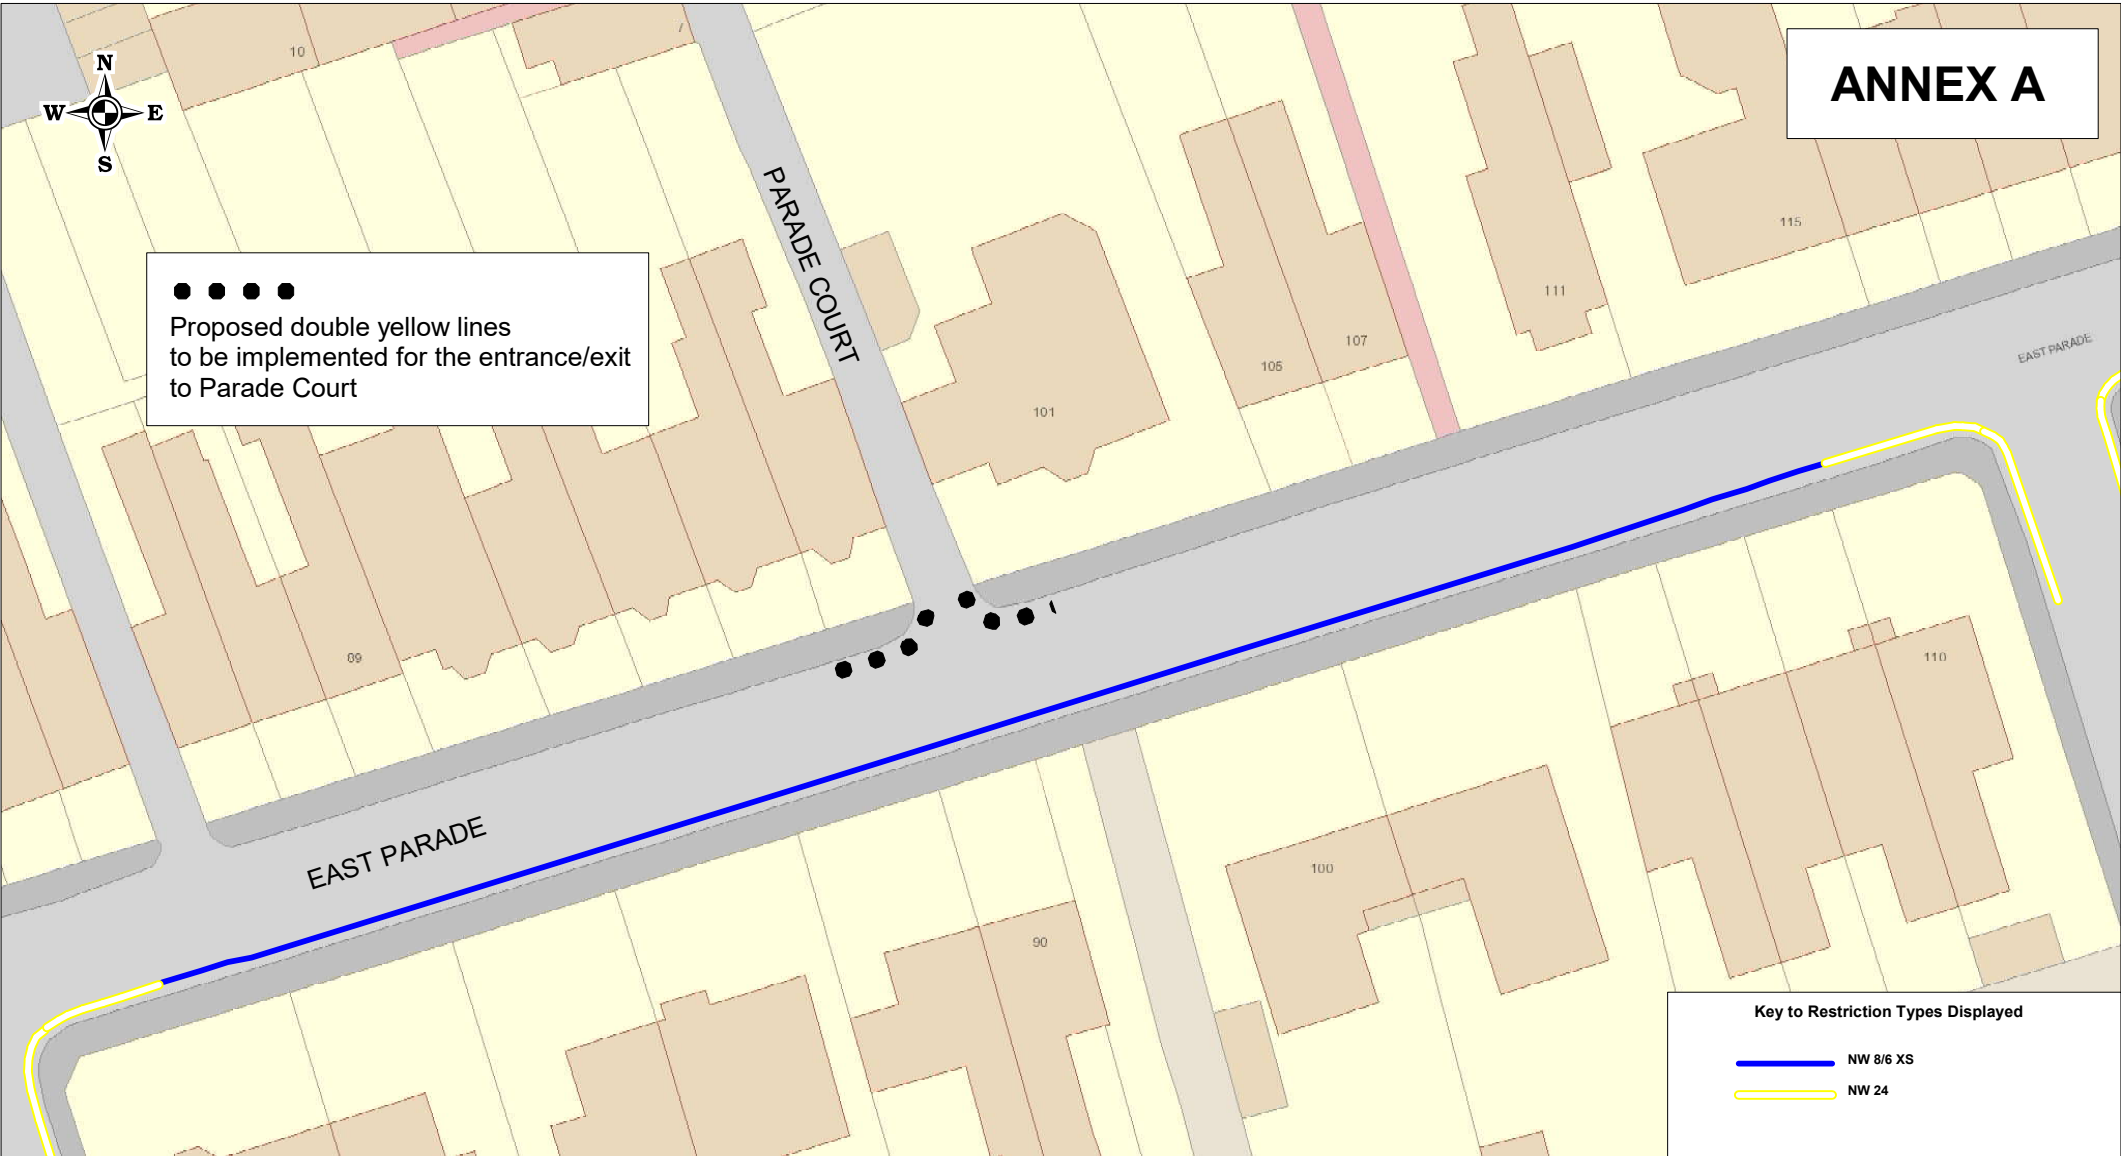

ANNEX A



● ● ● ●
Proposed double yellow lines
to be implemented for the entrance/exit
to Parade Court



Key to Restriction Types Displayed	
	NW 8/6 XS
	NW 24



Parade Court Proposed double yellow lines to be implemented

SCALE	1 : 500
DATE	05/2022
DRAWING No.	
DRAWN BY	
+ Crown copyright. All rights reserved Licence No. 2003	