


23/02200/FULM

T.K.Maxx, Unit 2 Monks Cross Drive, Huntington YO32 9GX

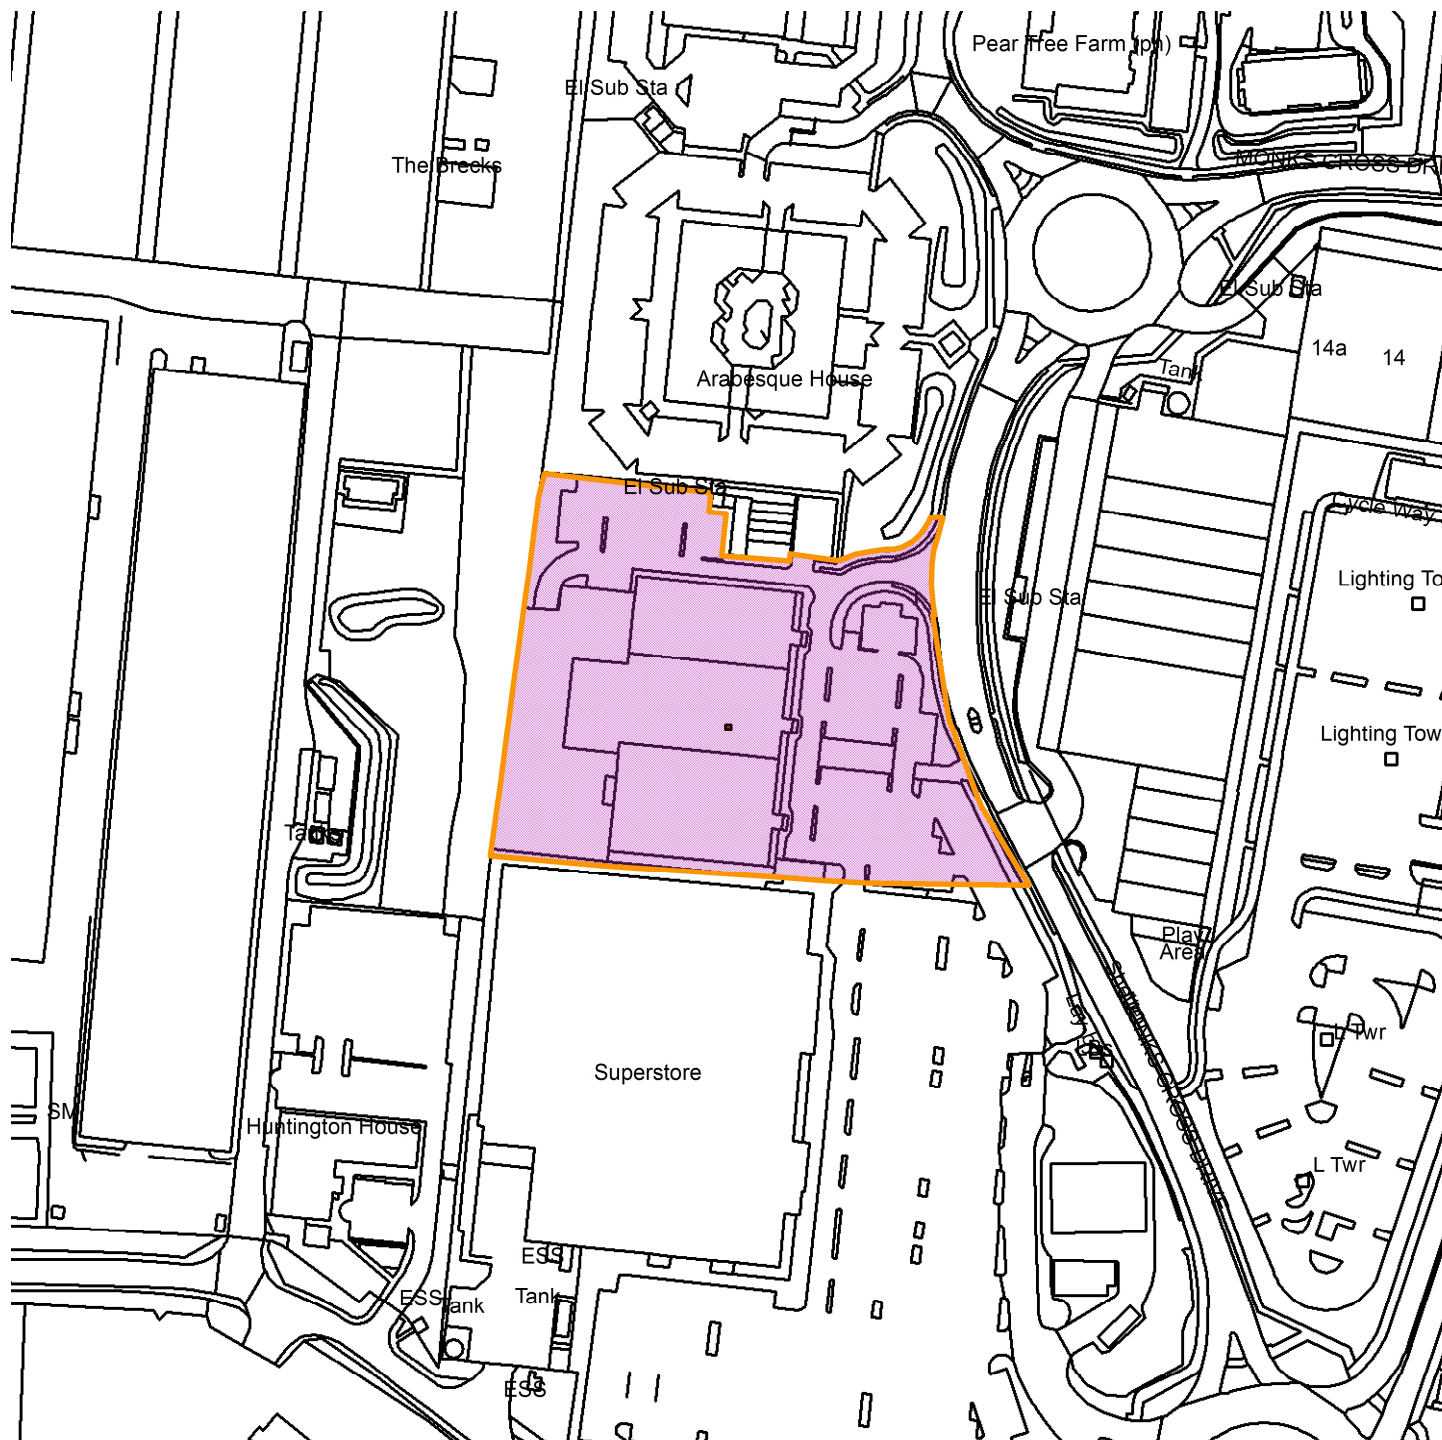

GIS by ESRI (UK)



Scale : 1:2167

Reproduced from the Ordnance Survey map with the permission of the Controller of Her Majesty's Stationery Office © Crown Copyright 2000.

Unauthorised reproduction infringes Crown Copyright and may lead to prosecution or civil proceedings.

Produced using ESRI (UK)'s MapExplorer 2.0 - <http://www.esriuk.com>

<b>Organisation</b>	City of York Council
<b>Department</b>	Env, Transport & Planning
<b>Comments</b>	Site Location Plan
<b>Date</b>	17 September 2024
<b>SLA Number</b>	Not Set