


ANNEX A

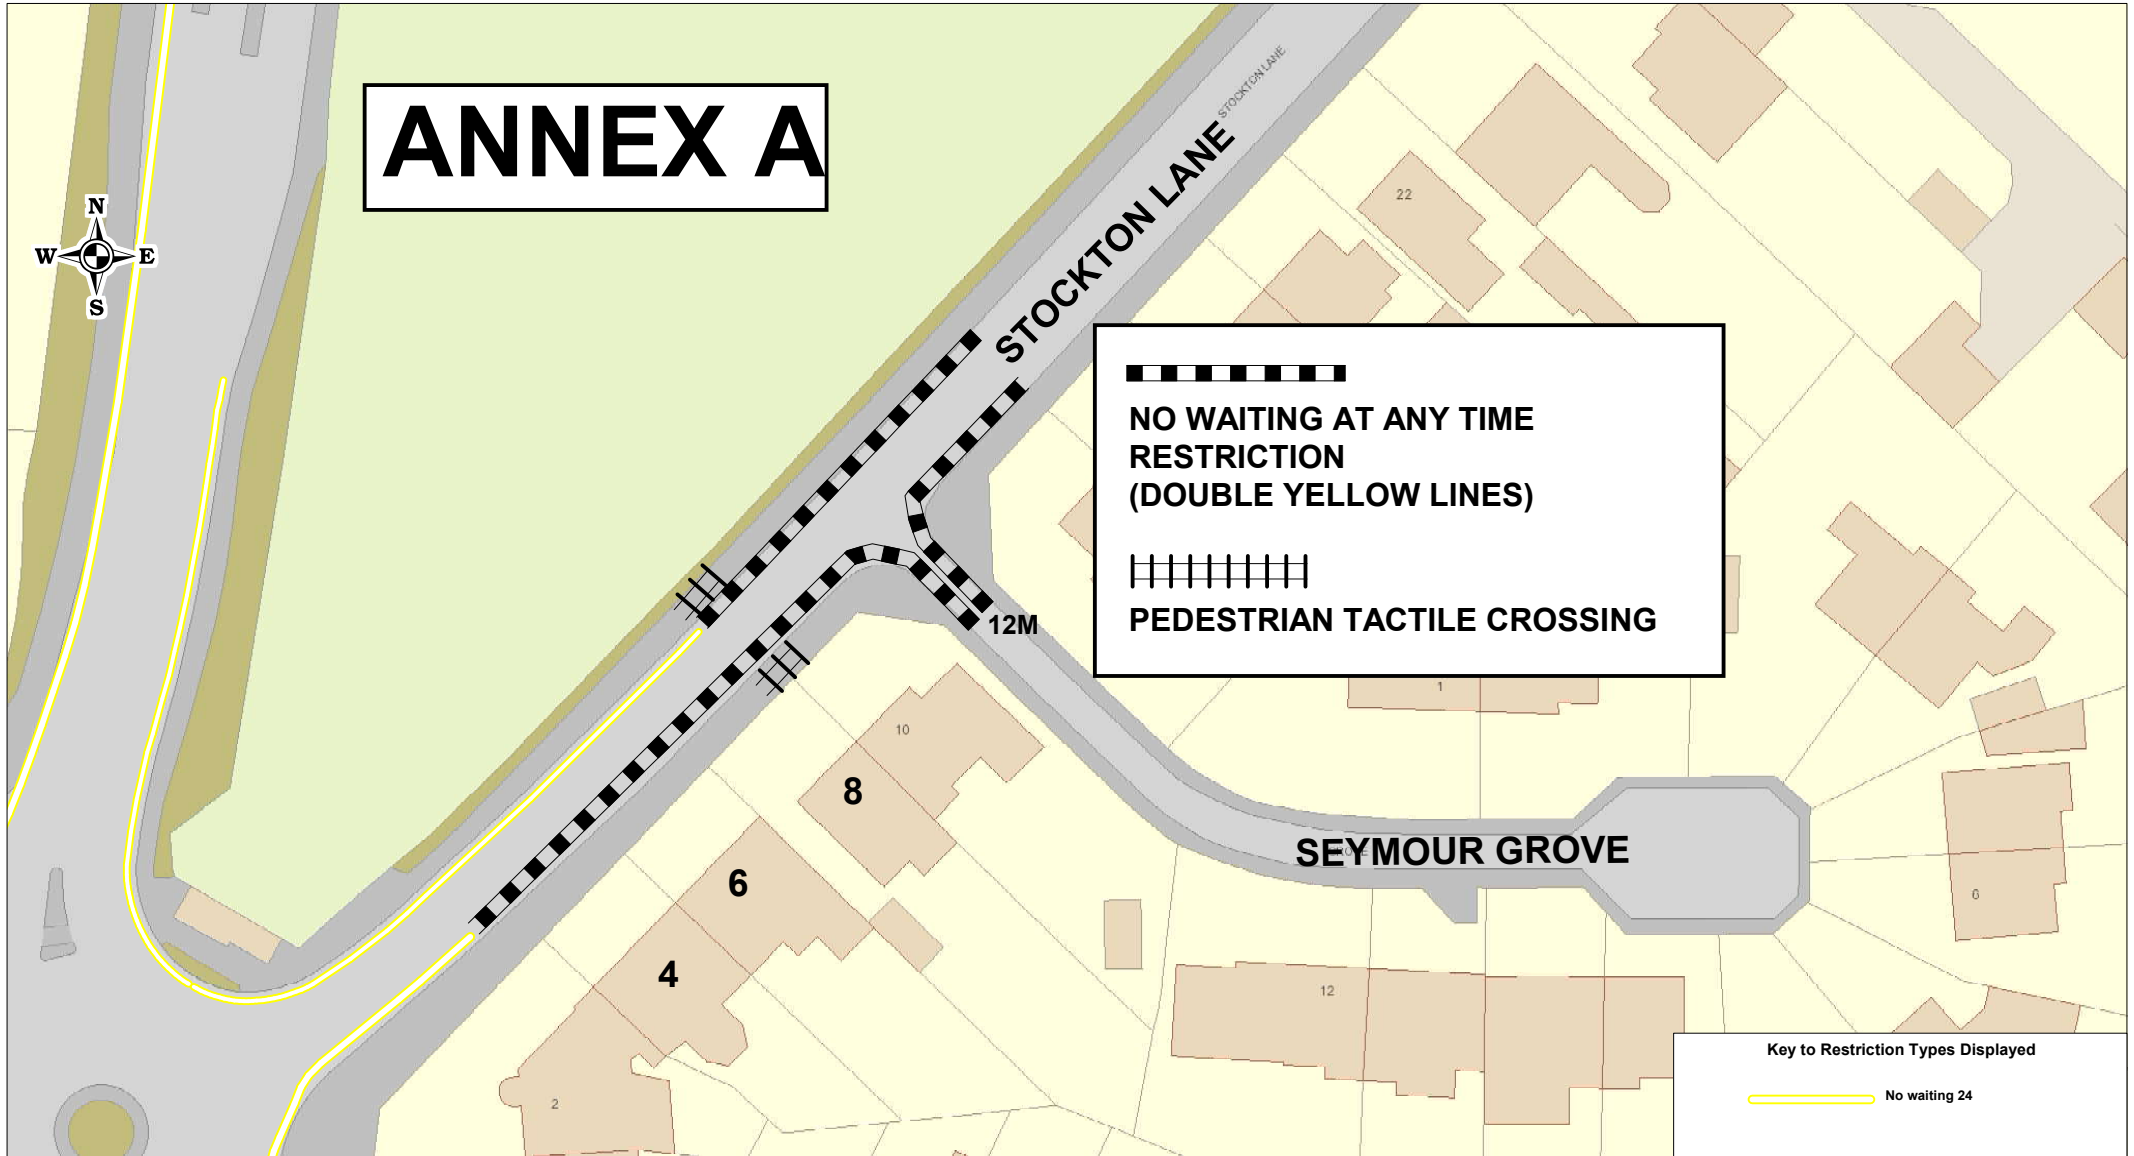




**NO WAITING AT ANY TIME
 RESTRICTION
 (DOUBLE YELLOW LINES)**



PEDESTRIAN TACTILE CROSSING

Key to Restriction Types Displayed

  No waiting 24



+ Crown copyright. All rights reserved
 Licence No. 2003

STOCKTON LANE-PLAN OF LESSER RESTRICTION

SCALE	1 : 625
DATE	23/09/2024
DRAWING No.	
DRAWN BY	