


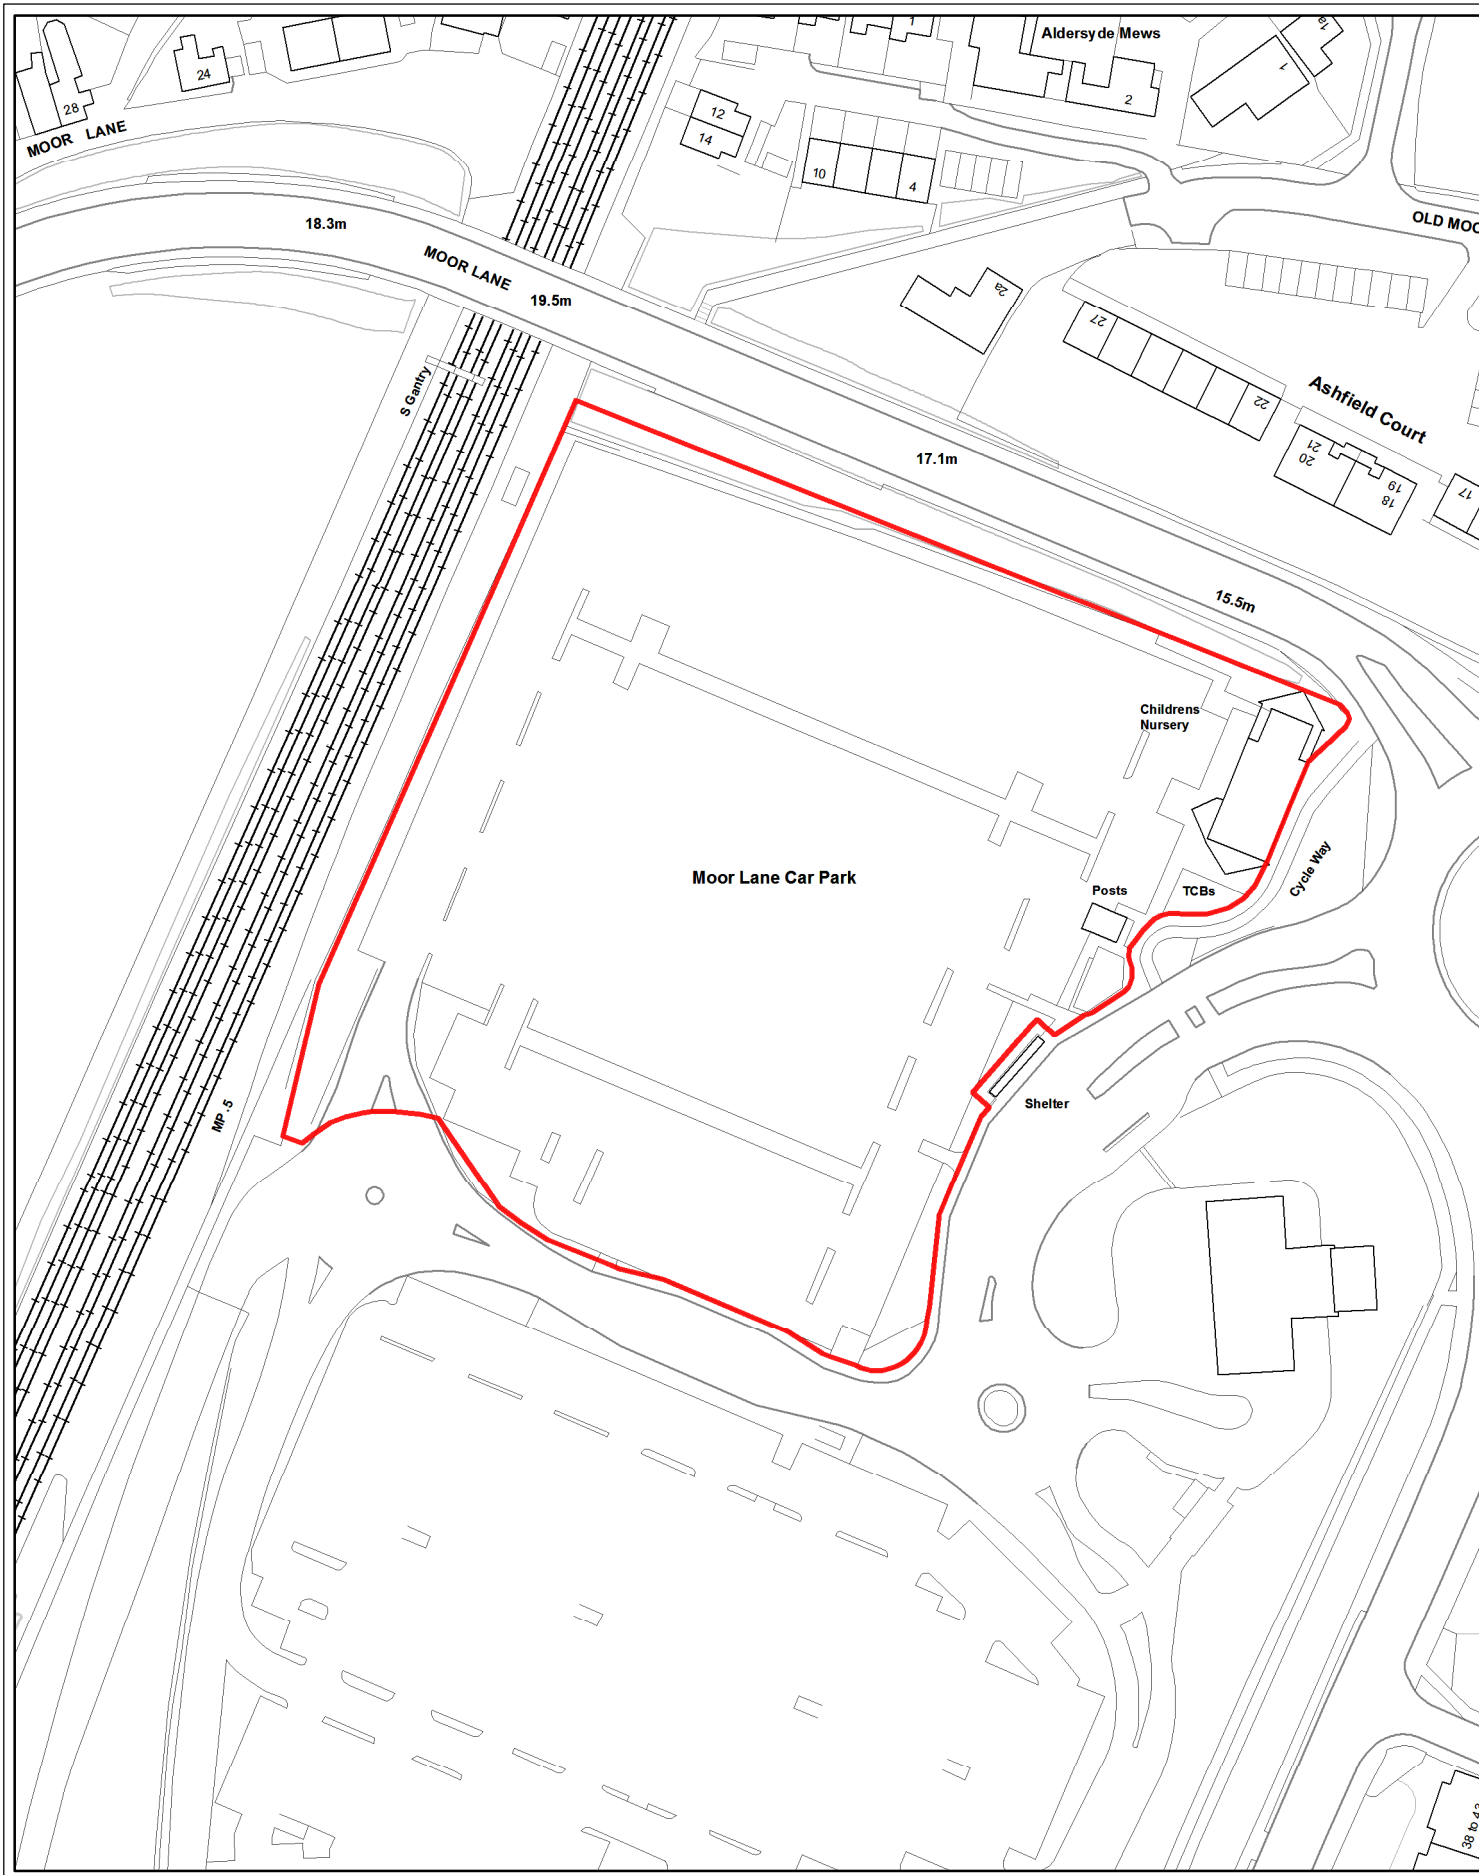

CBSS
Asset & Property
Management

Former Askham Bar Park & Ride Car Park

SCALE 1:1,250

DRAWN BY: DH

Originating Group:

Asset & Property Management

Reproduced from the Ordnance Survey with the permission of the Controller of Her Majesty's Stationery Office © Crown copyright.
Unauthorised reproduction infringes Crown copyright and may lead to prosecution or civil proceedings.
City of York Council 100020818

DATE: 16/02/2016

Drawing No.

E00454_4

