




Footway and cyclepath extended by 300m up to Howden Lane junction.

Footway upgraded to shared pedestrian/cycle path

Proposed Pedestrian Refuge Island with Haldos Safelite bollards at each side of refuge.

New island to improve safety for right turners and to house signal equipment

Access to farmers field

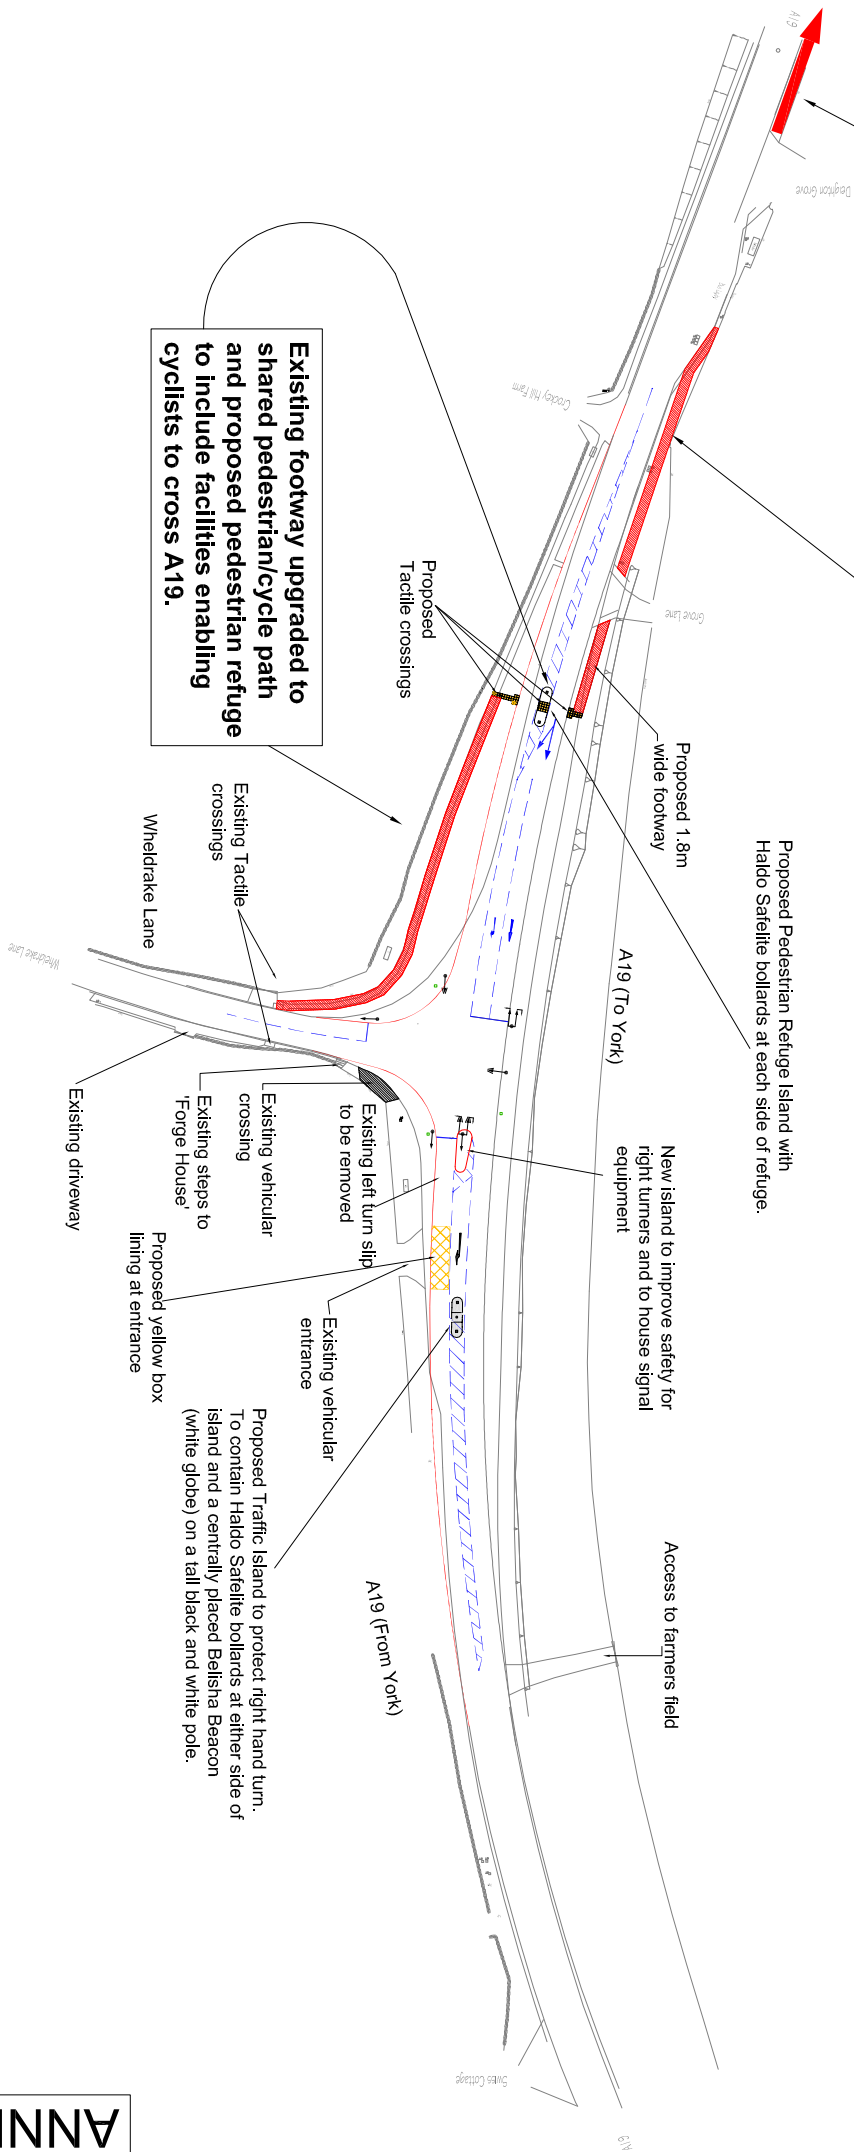

Existing footway upgraded to shared pedestrian/cycle path and proposed pedestrian refuge to include facilities enabling cyclists to cross A19.

Existing Tactile crossings

Wheldrake Lane

Existing driveway

Existing vehicular crossing

Existing steps to 'Forge House'

Proposed yellow box lining at entrance

Existing vehicular entrance

Proposed Traffic Island to protect right hand turn. To contain Haldos Safelite bollards at either side of island and a centrally placed Bellisna Beacon (white globe) on a tall black and white pole.

Existing left turn slip to be removed

A19 (From York)

Sains Cottage

6N

ANNEX G

INITIAL	DATE	REV	AMENDMENT	DATE
DRAWN BY	SAH	08/01		
CHECKED BY	SAH	08/01		
SCALE	1:500			
DATE	MAY 2006			

A19 CROCKEY HILL

Amended layout including additional pedestrian and cycle facilities