




Queen Street/Blossom Street  
Alternative Option A

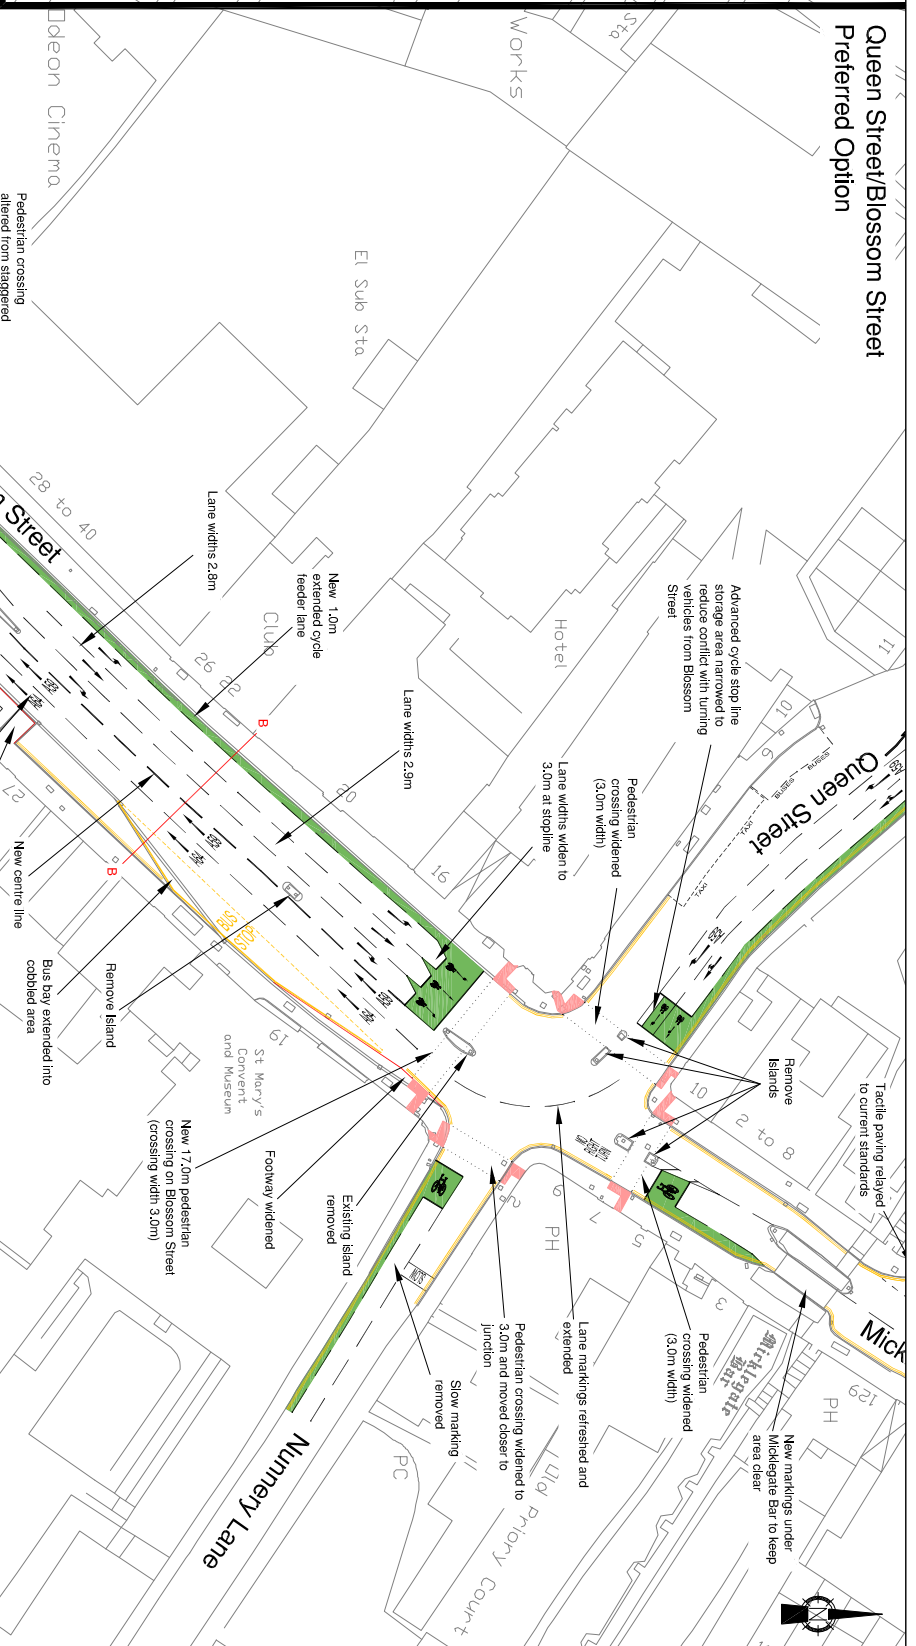

Queen Street/Blossom Street  
Preferred Option

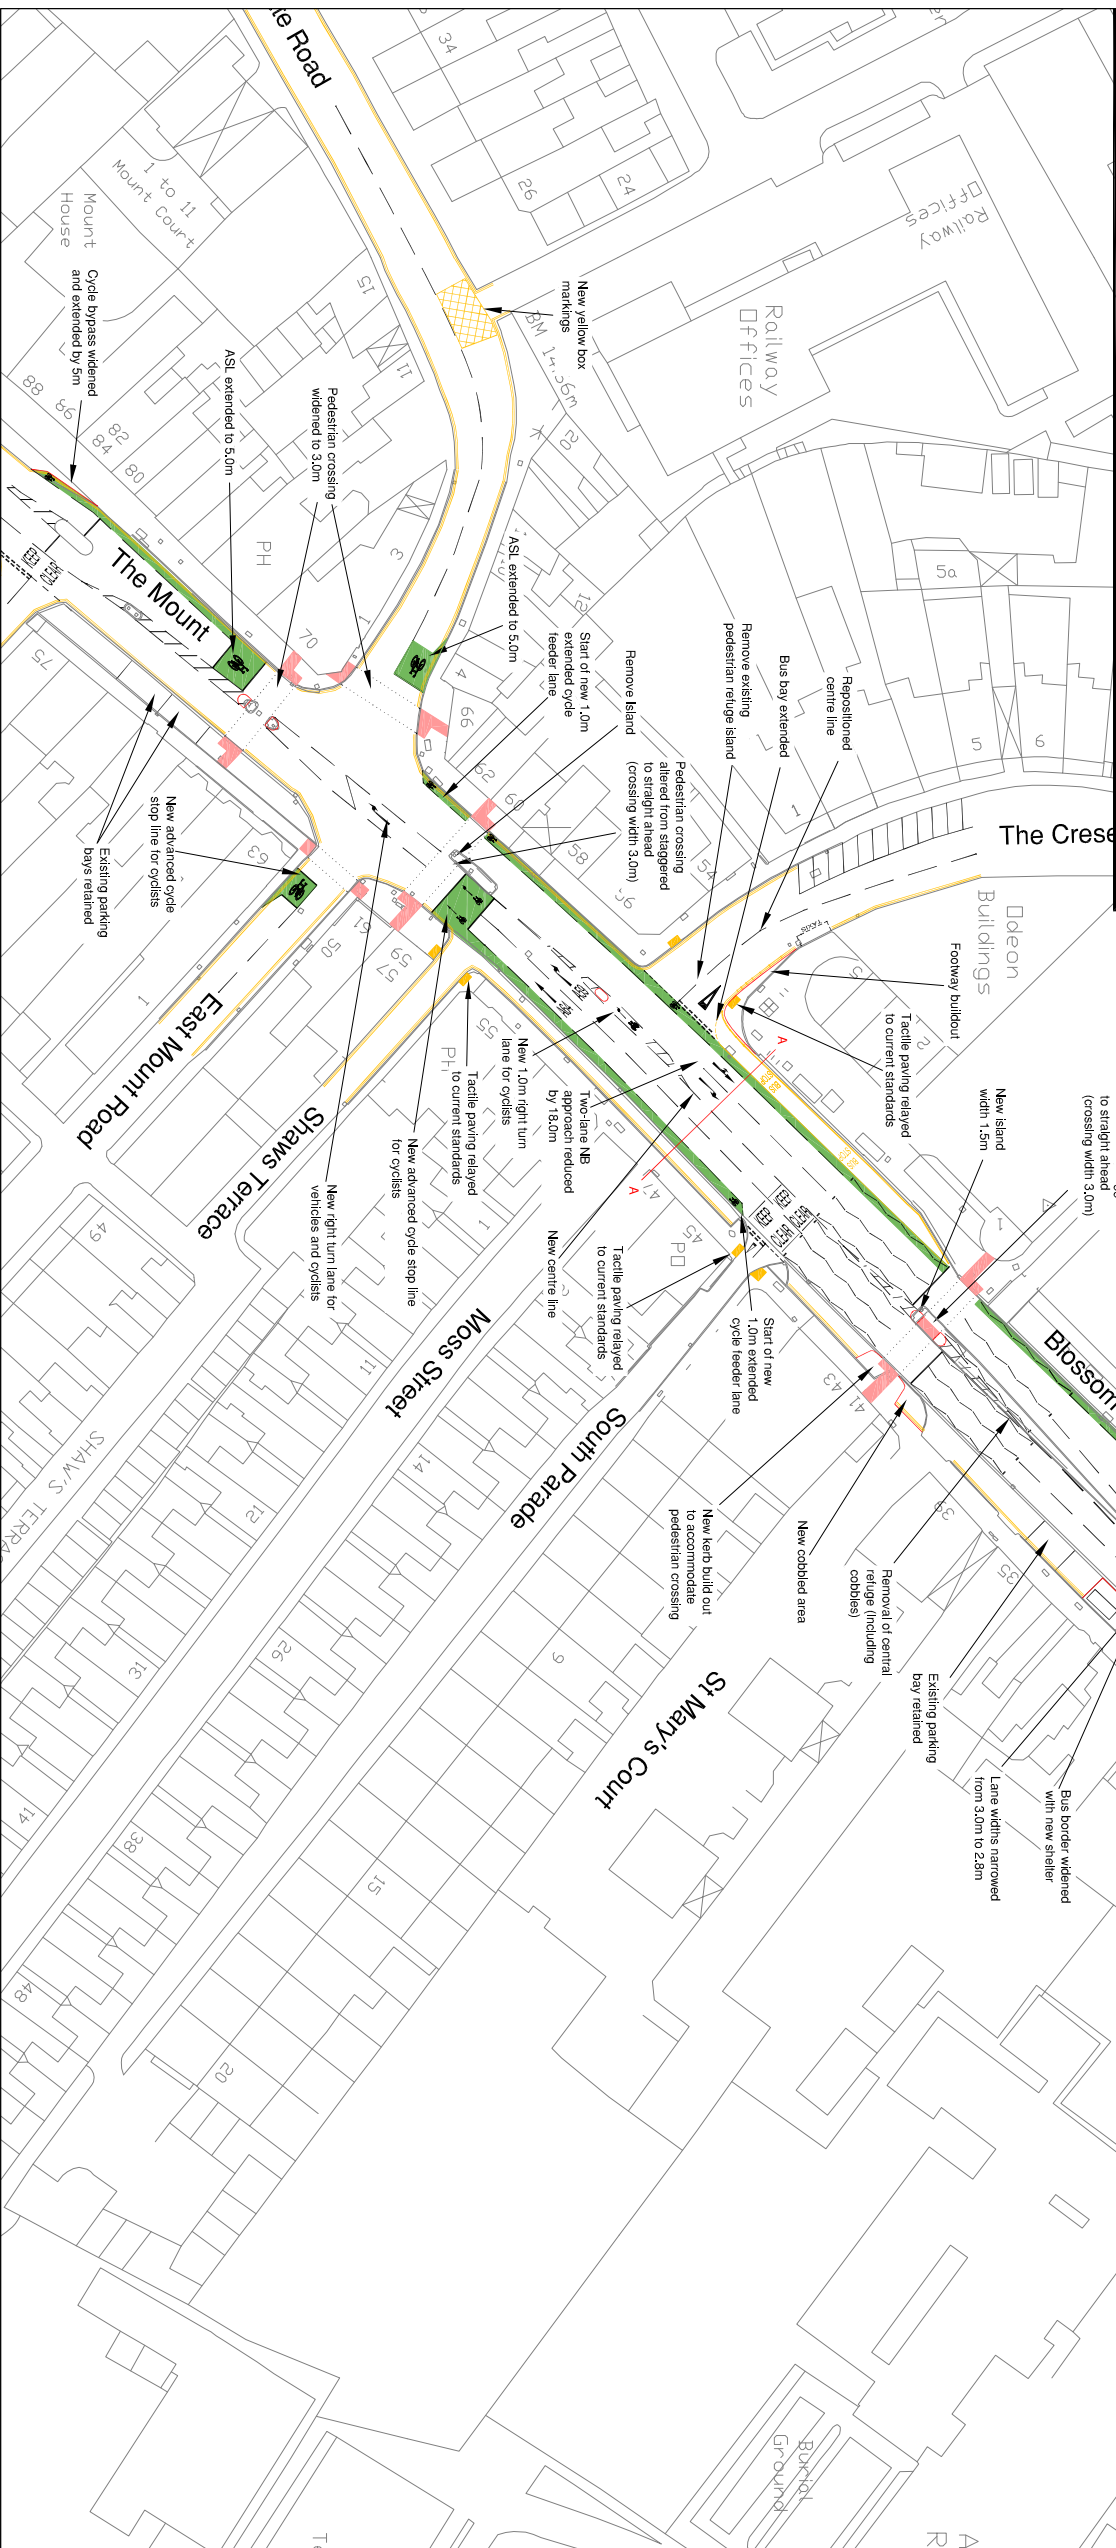

**Client**



**Project**  
Blossom Street

**Drawing**  
Preferred and Alternative Scheme Options

Drawn by	Date
Scott Goodall	19/04/10
Chris Davies	19/04/10
Authorised by	Date
Stewart Stomper	19/04/10

**Figure 1**

Revision	Number
	2

**Drawing Scale:** 1:1000 @ A3  
**Plot Scale:** 1:1

**Drawing No.**

**Client:** City of York Council

**Project:** Blossom Street

**Drawing:** Preferred and Alternative Scheme Options

**Drawn by:** Scott Goodall  
**Date:** 19/04/10

**Checked by:** Chris Davies  
**Date:** 19/04/10

**Authorised by:** Stewart Stomper  
**Date:** 19/04/10

**Drawing No.:** Figure 1

**Revision:** 2

**Drawing Scale:** 1:1000 @ A3  
**Plot Scale:** 1:1