


**ANNEX 1**

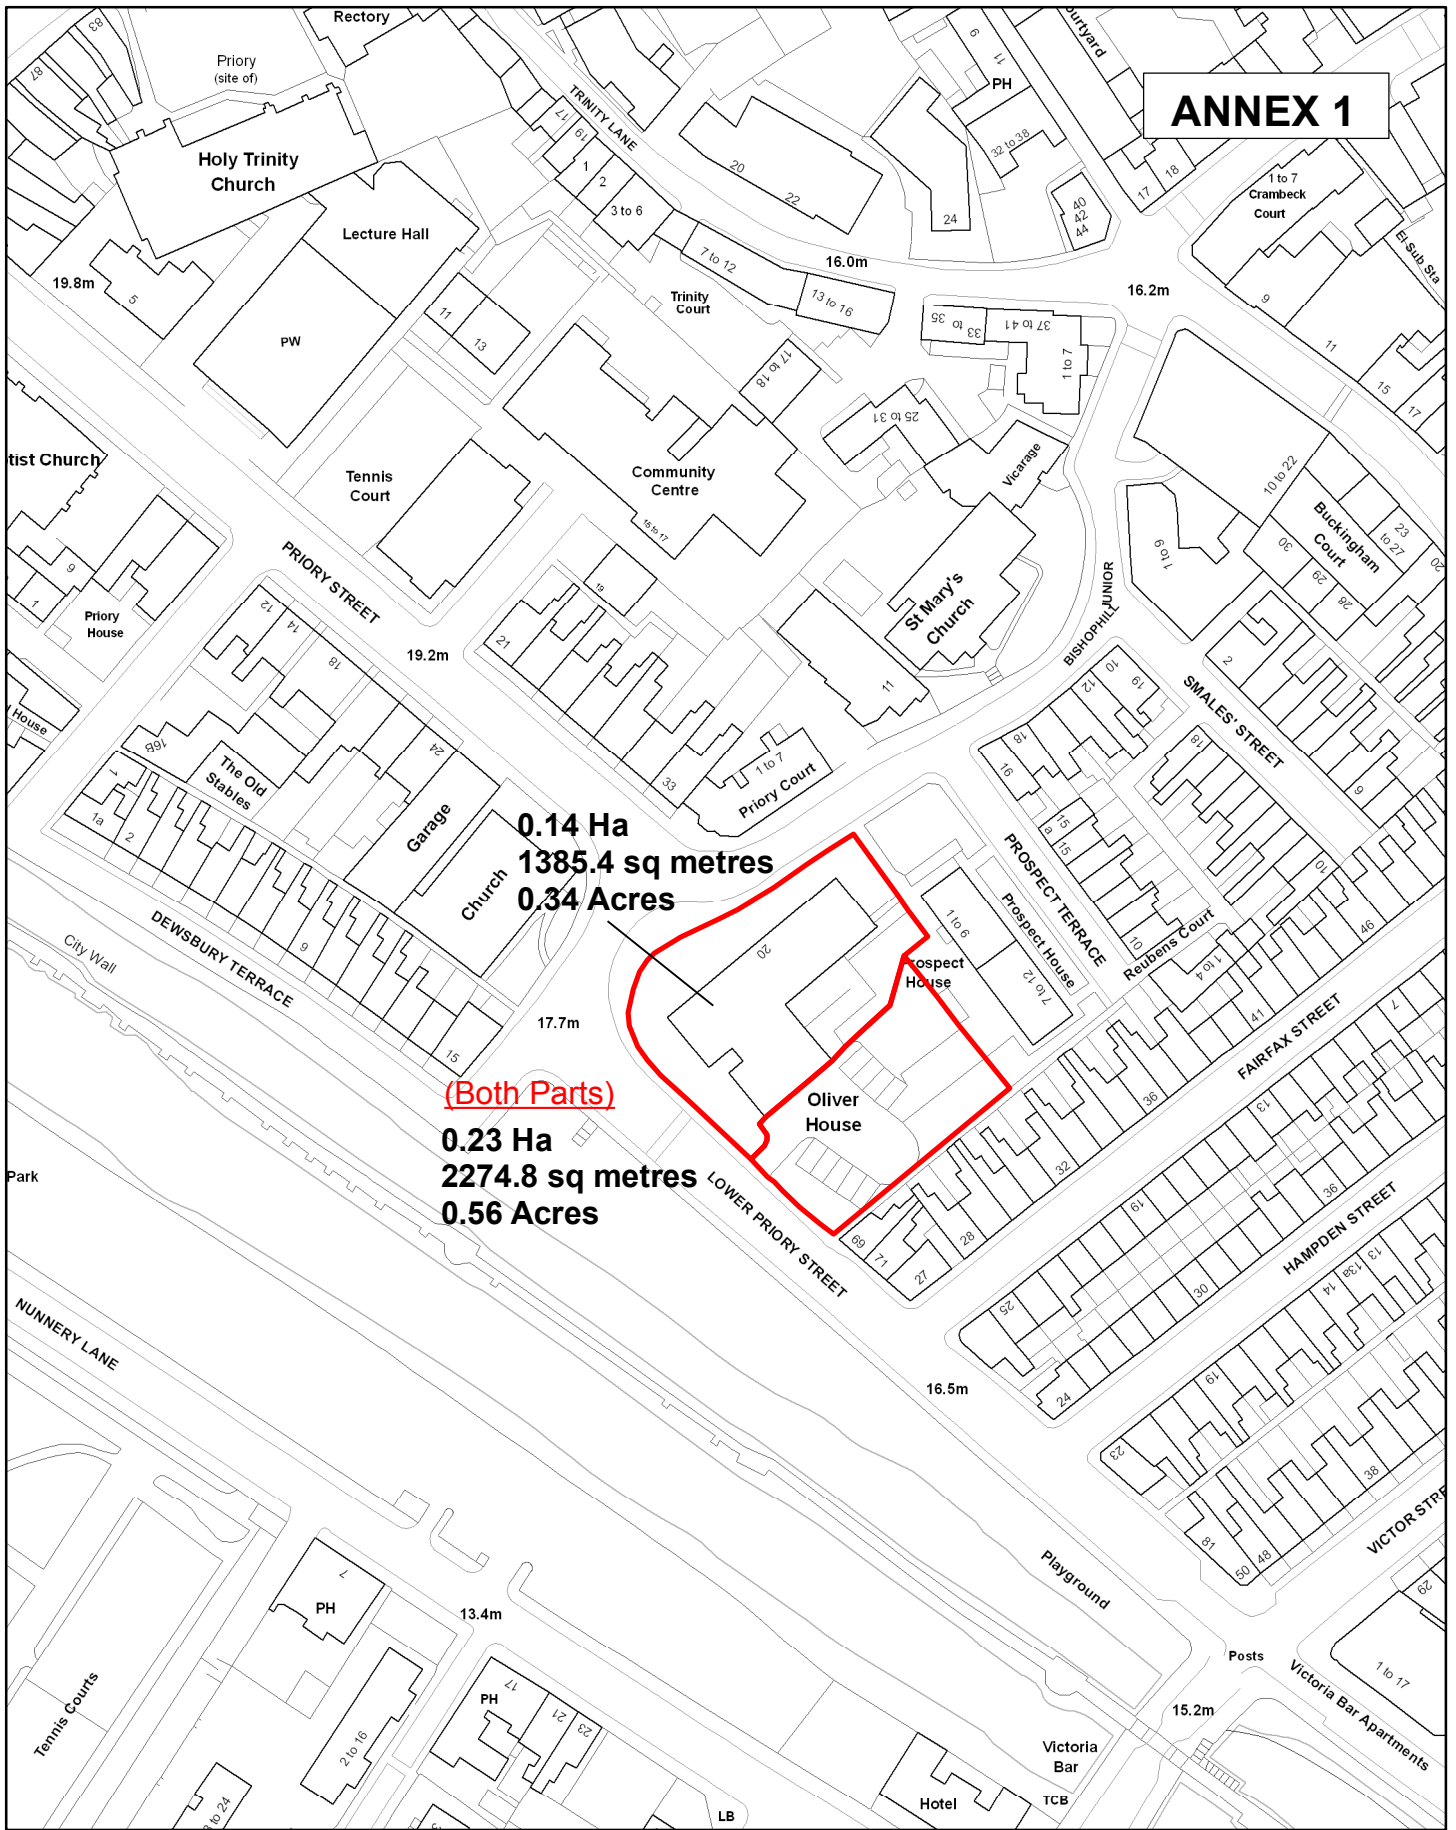

**Resources**  
**Property Services**

**Oliver House Elderly Persons Home**



SCALE 1:1,250

DRAWN BY: GR

DATE: 31/01/2012

Originating Group:

Drawing No.

**E00639\_3**

Reproduced from the Ordnance Survey with the permission of the Controller of Her Majesty's Stationery Office © Crown copyright. Unauthorised reproduction infringes Crown copyright and may lead to prosecution or civil proceedings. City of York Council 100020818