


ANNEX D(ii)



PROPOSED NO WAITING 10AM TO 3PM, MON TO FRI



EXISTING NO WAITING AT ANY TIME RESTRICTIONS
AT ENTRANCE AND TURNING HEAD (SOUTH)

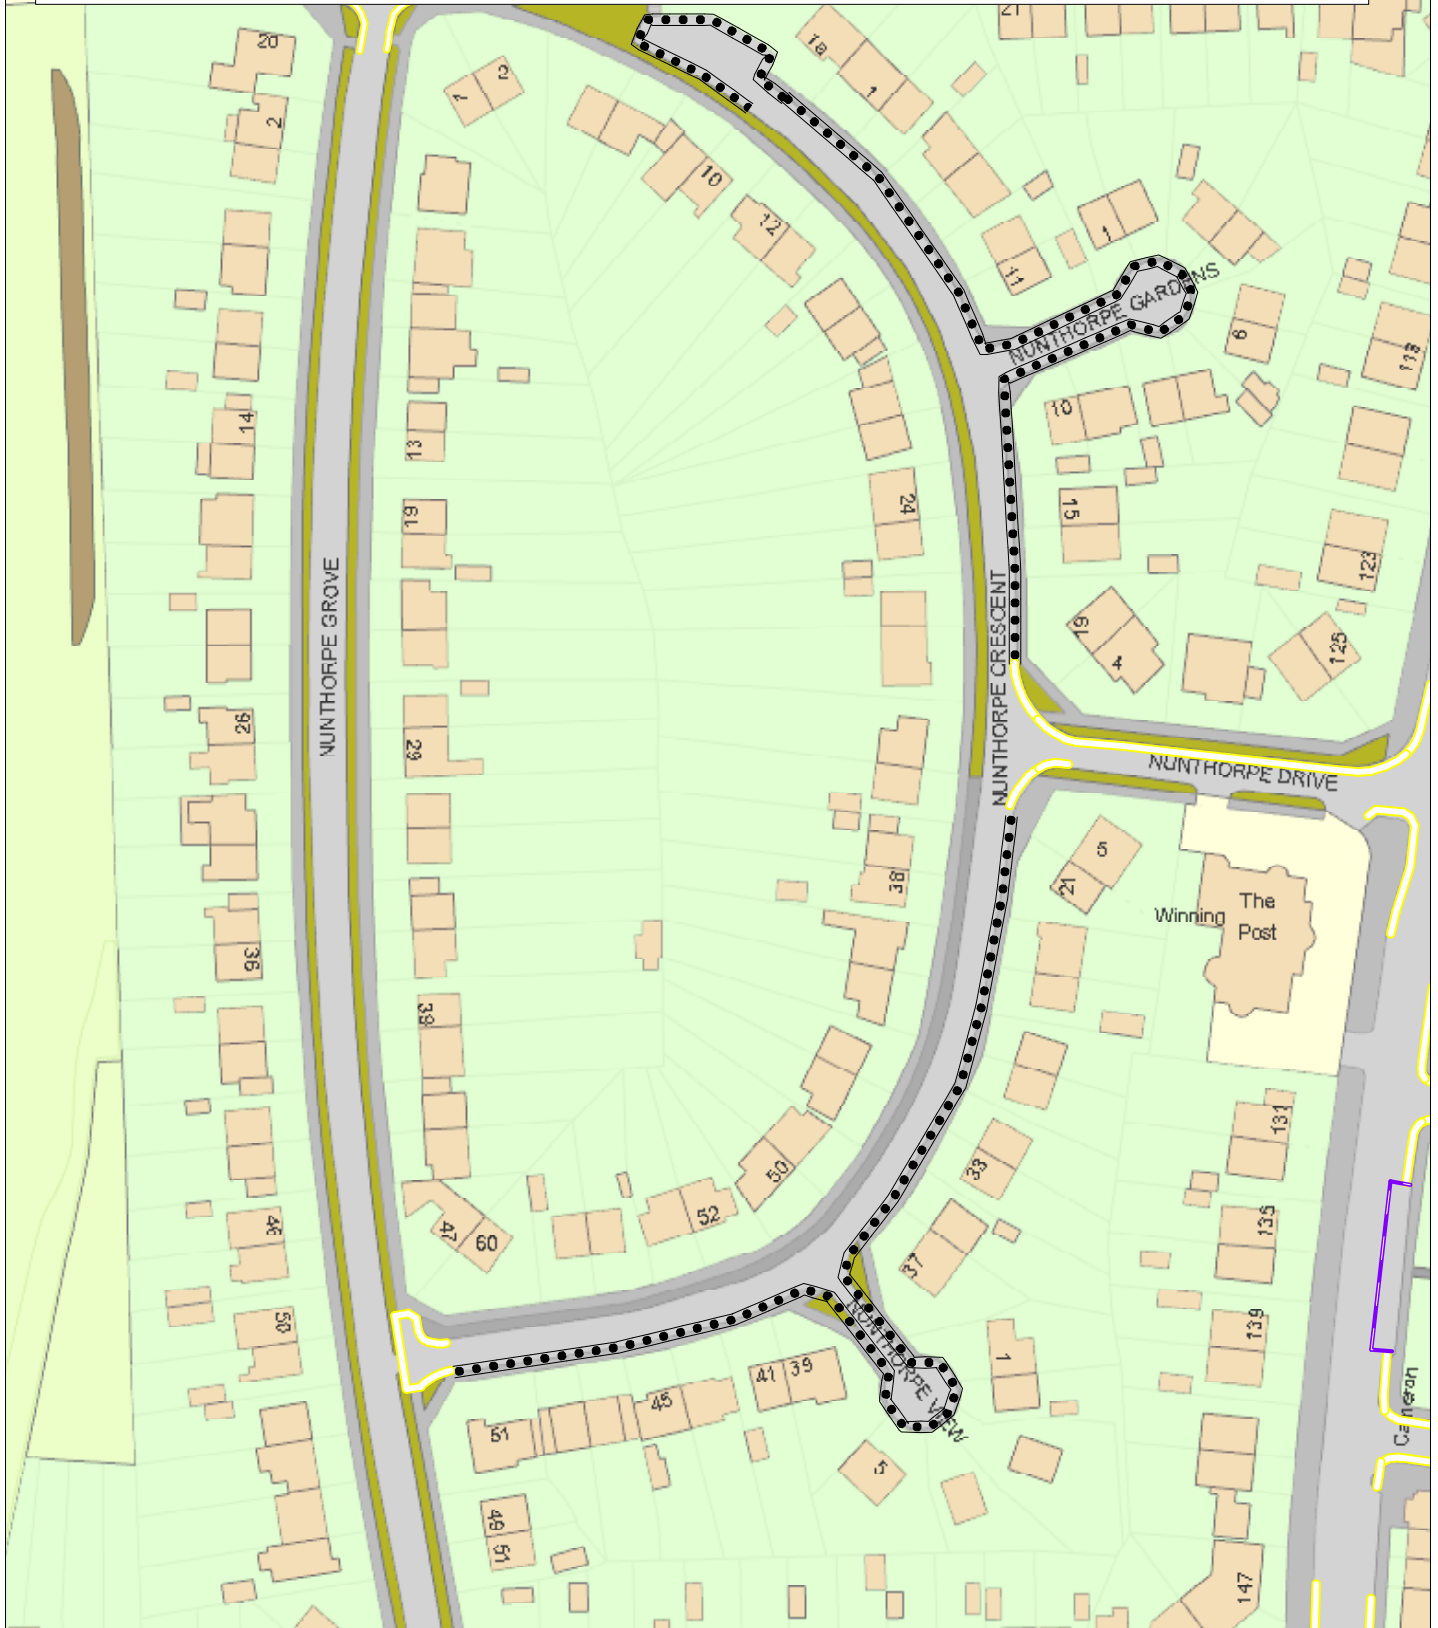

+ Crown copyright. All rights reserved
Licence No. 2003

**Nunthorpe Crescent Area
Option Three (B)**

SCALE	1 : 1250
DATE	27/09/2013
DRAWING No.	
DRAWN BY	