


Annex 1: Location Plan

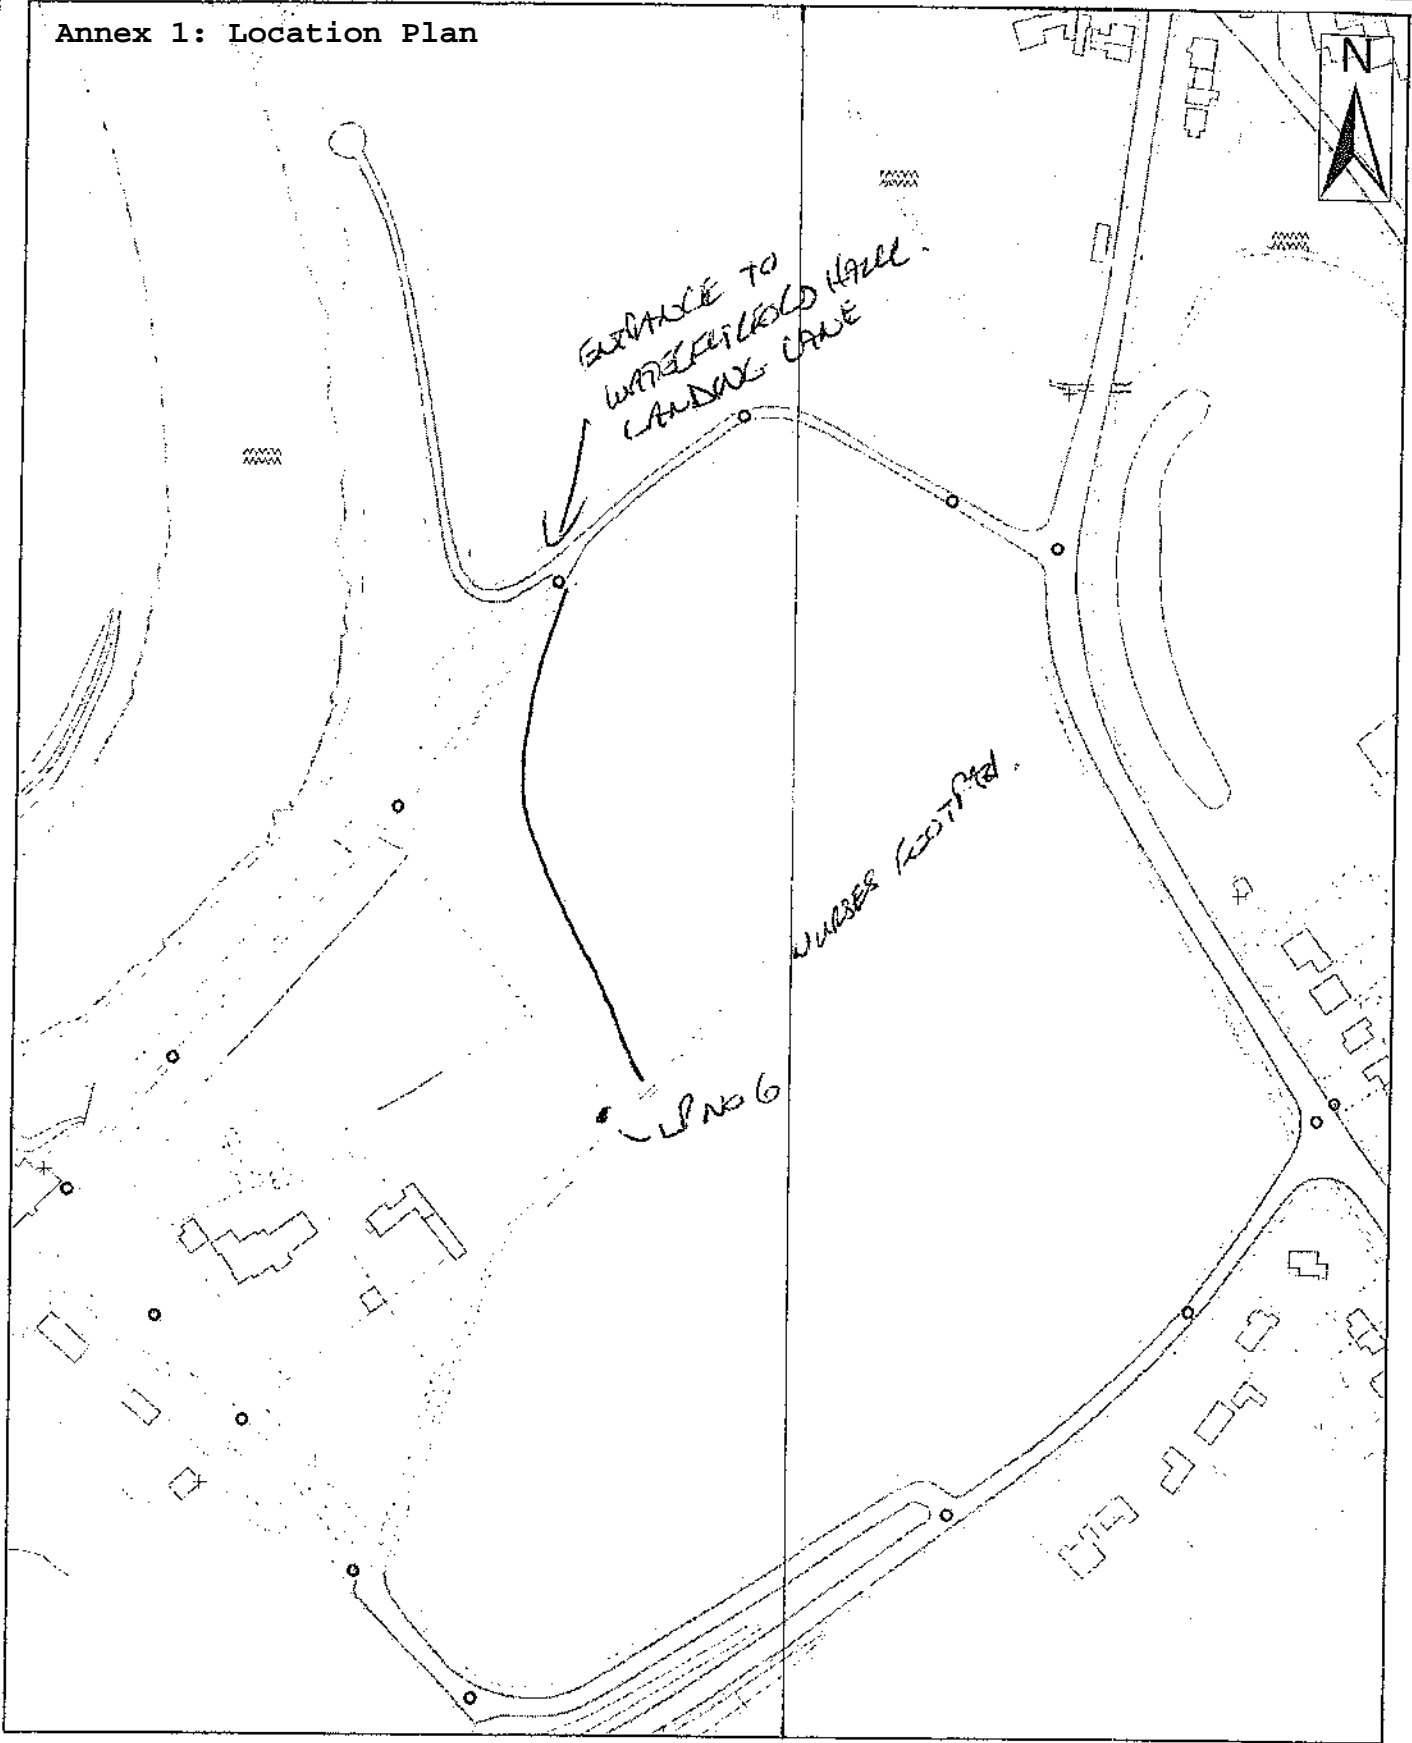

9 St. Leonards Place, York, YO1 2ET
 Telephone: 01904 613161

Alignment of claimed route - Fulford

Scale 1:2,500

Drawn By: JHC

Date: Oct 11

Public Rights of Way

Reference:

Drawing No.

Reproduced from the Ordnance Survey with the permission of the Controller of Her Majesty's Stationary Office © Crown copyright. Unauthorised reproduction infringes Crown copyright and may lead to prosecution or civil proceedings. City of York Council 100020818