


19/01467/FULM

Proposed Student Accommodation, Layerthorpe, York

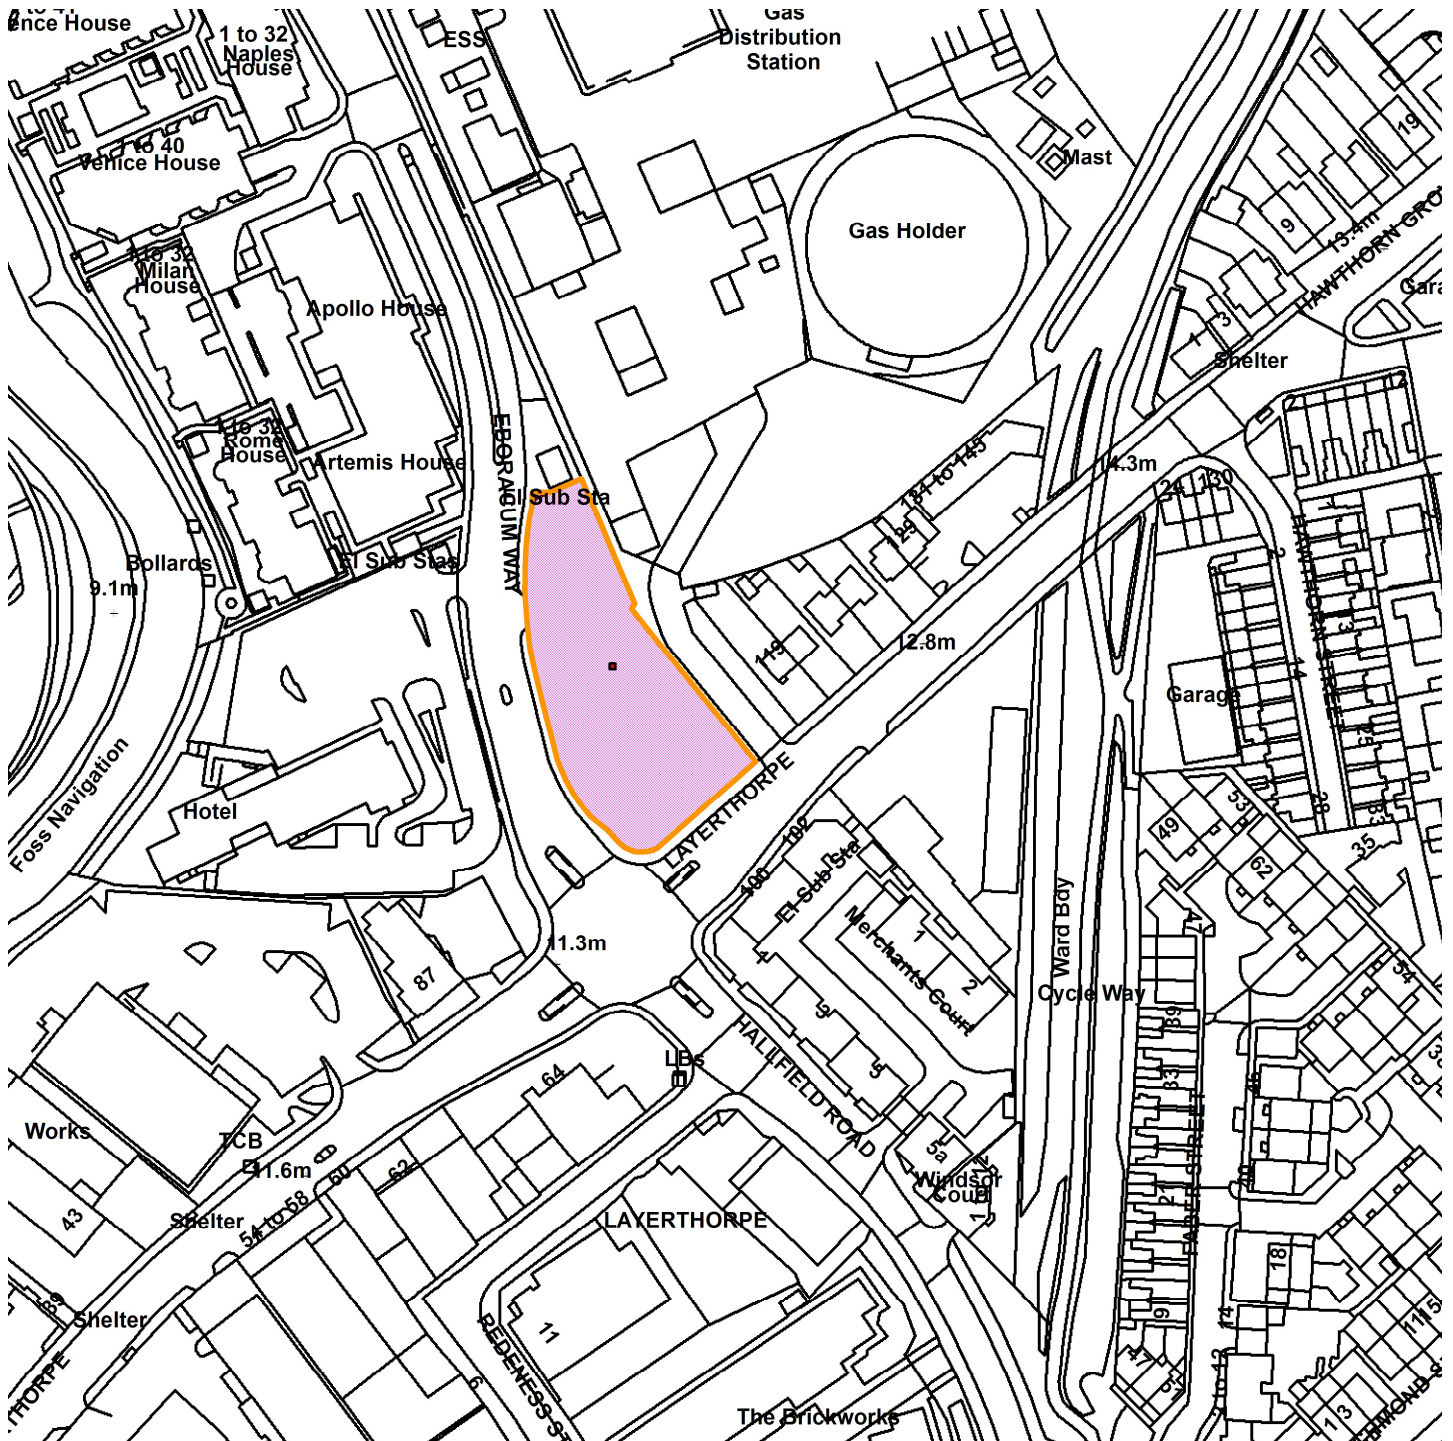

GIS by ESRI (UK)



Scale : 1:1733

Reproduced from the Ordnance Survey map with the permission of the Controller of Her Majesty's Stationery Office © Crown Copyright 2000.

Unauthorised reproduction infringes Crown Copyright and may lead to prosecution or civil proceedings.

Organisation	City of York Council
Department	Economy & Place
Comments	Site Location Plan
Date	07 January 2020
SLA Number	