



To the Residents:

All properties, Fulford Cross
254, 256 & 258 Fulford Road

Directorate of Place & Economy

West Offices, Station Rise
York
YO1 6GA

Tel: 01904 551497
Email: highway.regulation@york.gov.uk
Website: www.york.gov.uk

Date: 8 November 2019

Dear Resident

Advertised Proposal for a Residents' Priority Parking Scheme on Fulford Cross

In February 2019 the Executive Member for Transport and Planning resolved at a Public Decision Session:

That delegation be given to the Corporate Director of Economy and Place to approve the advertisement of an amendment to the York Parking, Stopping and Waiting Traffic Regulation Order to introduce Residents' Priority Parking Area for Fulford Cross... on the condition that the Executive agree that the area of Education land at the front of the school, that has highway rights over it, be transferred to the Highway Authority.

The Executive committee resolved in August 2019 to transfer the land we required to take forward your scheme, currently designated to Education, to the Local Highway Authority. We have been asked to take forward the legal process to introduce a Resident Parking Scheme on Fulford Cross to enable us to proceed to implementation as soon as the land issue has been resolved.

Today, we are advertising the proposal to introduce Resident Priority Parking on your street. Notices have been placed on street and the proposal will be in today's edition of The Press.

I have attached a copy of the legal notice of proposals for your information. If you wish to make representation to the proposal, in support or objection, please write with details, to the Director of Economy and Place at the West Offices address, or by email to highway.regulation@york.gov.uk by the 29th November 2019.

If objections are received, all representations to the proposal will be included within a report for the consideration of the Executive Member for Transport at a Public Decision Session. We will write to you all again with details of the meeting to consider objections.

If no objections are received, we will implement the scheme as advertised when the land issues have been resolved sufficiently to enable us to do so. We will write to you with further details approximately 6-8 weeks before your scheme is implemented and becomes enforceable.

Please contact me on:

- 01904 551497 (direct line)
- Email: highway.regulation@york.gov.uk

if you require any additional clarification or information at this time.

Yours faithfully

Sue Gill
Traffic Project Officer

CITY OF YORK COUNCIL

NOTICE OF PROPOSALS

THE YORK PARKING, STOPPING AND WAITING (AMENDMENT) (NO 14/41)

TRAFFIC ORDER 2019

Notice is hereby given that City of York Council, in exercise of powers under Sections 1, 2, 4, 32, 35, 45, 46, 53 and Schedule 9 of the Road Traffic Regulation Act, 1984 ("the Act") and of all other enabling powers and after consultation with the Chief Officer of Police in accordance with Schedule 9 of the Act, proposes to make an Order which will have the effect of:

1. Introducing 'No Waiting at any time' restrictions in Fulford Cross, York, on its south side, between points 36 metres west from the western kerblines of Fulford Road (terminal point of existing 'No Waiting at any time' restrictions) and 4 metres west from the projected western property boundary line of No. 7 Fulford Cross (terminal point of existing 'No Waiting at any time' restrictions);
2. Re-defining 'Residents' Priority' parking area thereby bringing within the R63 (DANESMEAD) zone all residential properties Fulford Cross and 254, 256, 258 Fulford Road, thereby providing 9am to 5pm Monday-Friday parking for all classes of Residents' Priority Permit Holders in unrestricted lengths of Fulford Cross, the said lengths being identifiable by the placement of upright traffic signs at the Area 'entry' and 'exit' points (as opposed to the placement of Residents' Parking signs and road markings adjacent to the kerb);
3. Introducing Disabled Person's (Blue Badge) Parking Place on the north side of Fulford Cross, York between points 37.4 metres and 44 metres west of the western kerblines of Fulford Road, thereby revoking the existing 'No Waiting at any time' restrictions;


A copy of the draft Order, Statement of Reasons for making it and relevant maps can be inspected at the Reception, West Offices, Station Rise, York, during normal business hours. Objections or other representations specifying reasons for the objection or representation should be sent to me in writing to arrive no later than 29th November 2019.


Dated: 8th November 2019 Director of Economy & Place


6GA


Network Management, West Offices, Station Rise, York, YO1

Email: highway.regulation@york.gov.uk

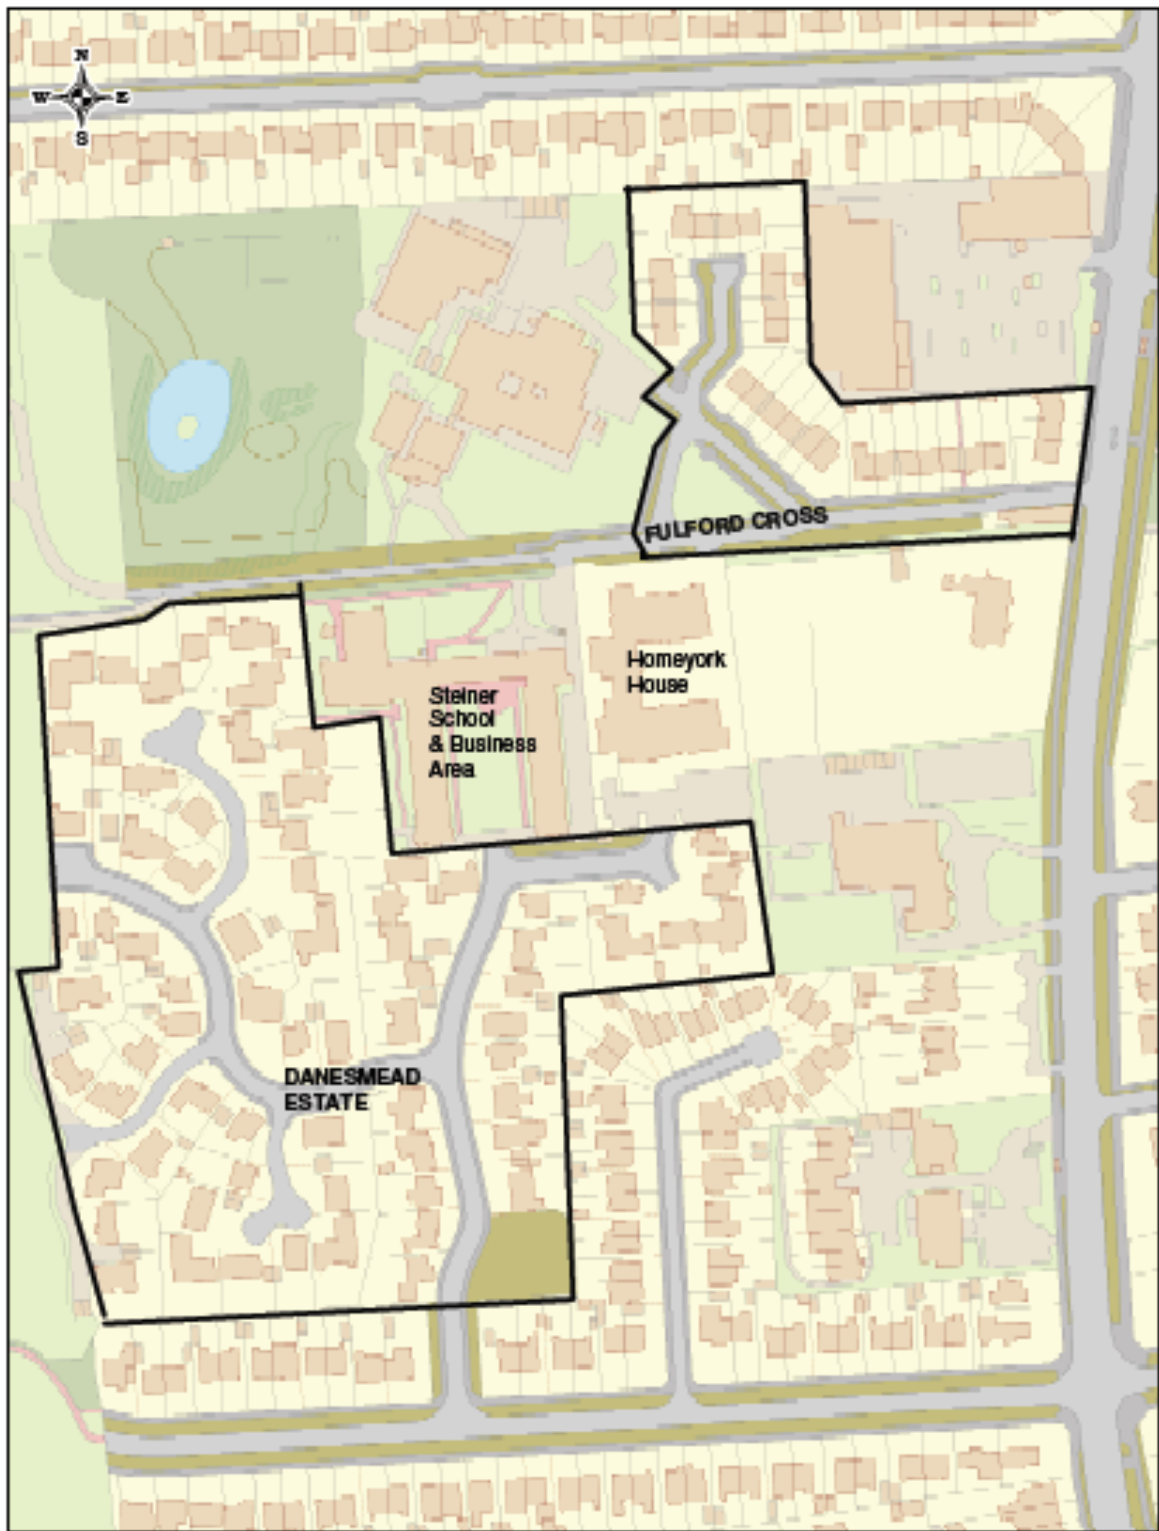

	<small>+ Crown copyright. All rights reserved Licence No. 2009</small>	
	R63: Danesmead & Fulford Cross	
	— Property Boundary	
	<small>SCALE</small>	
	<small>DATE</small>	01/11/2019
	<small>DRAWN BY</small>	
	<small>CHECKED BY</small>	

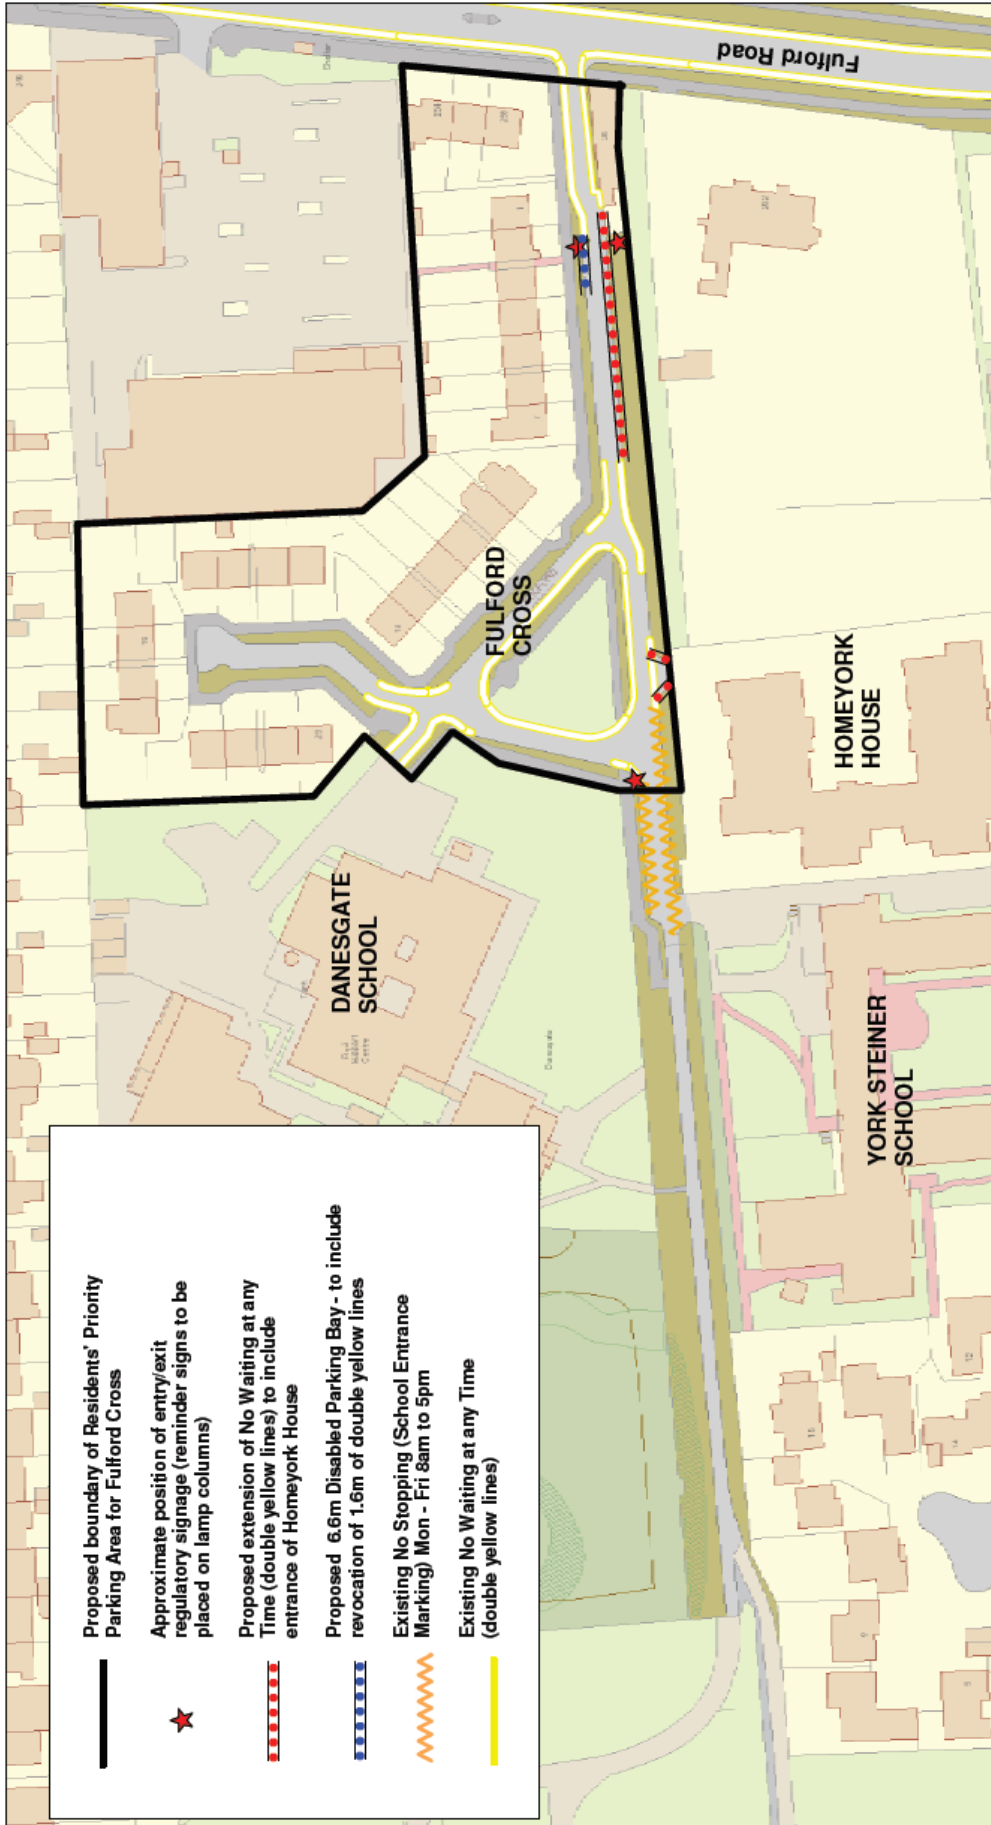

+ Crown copyright. All rights reserved Licence No. 2003		SCALE	1 : 1250
Annex B: Fulford Cross (Recommended Option) Proposed times of operation: Mon - Fri 9am to 5pm Unrestricted at other times		DATE	03/01/2019
		DRAWING No.	
		DRAWN BY	
 CITY OF YORK COUNCIL			