


Annex 2 Plan 2

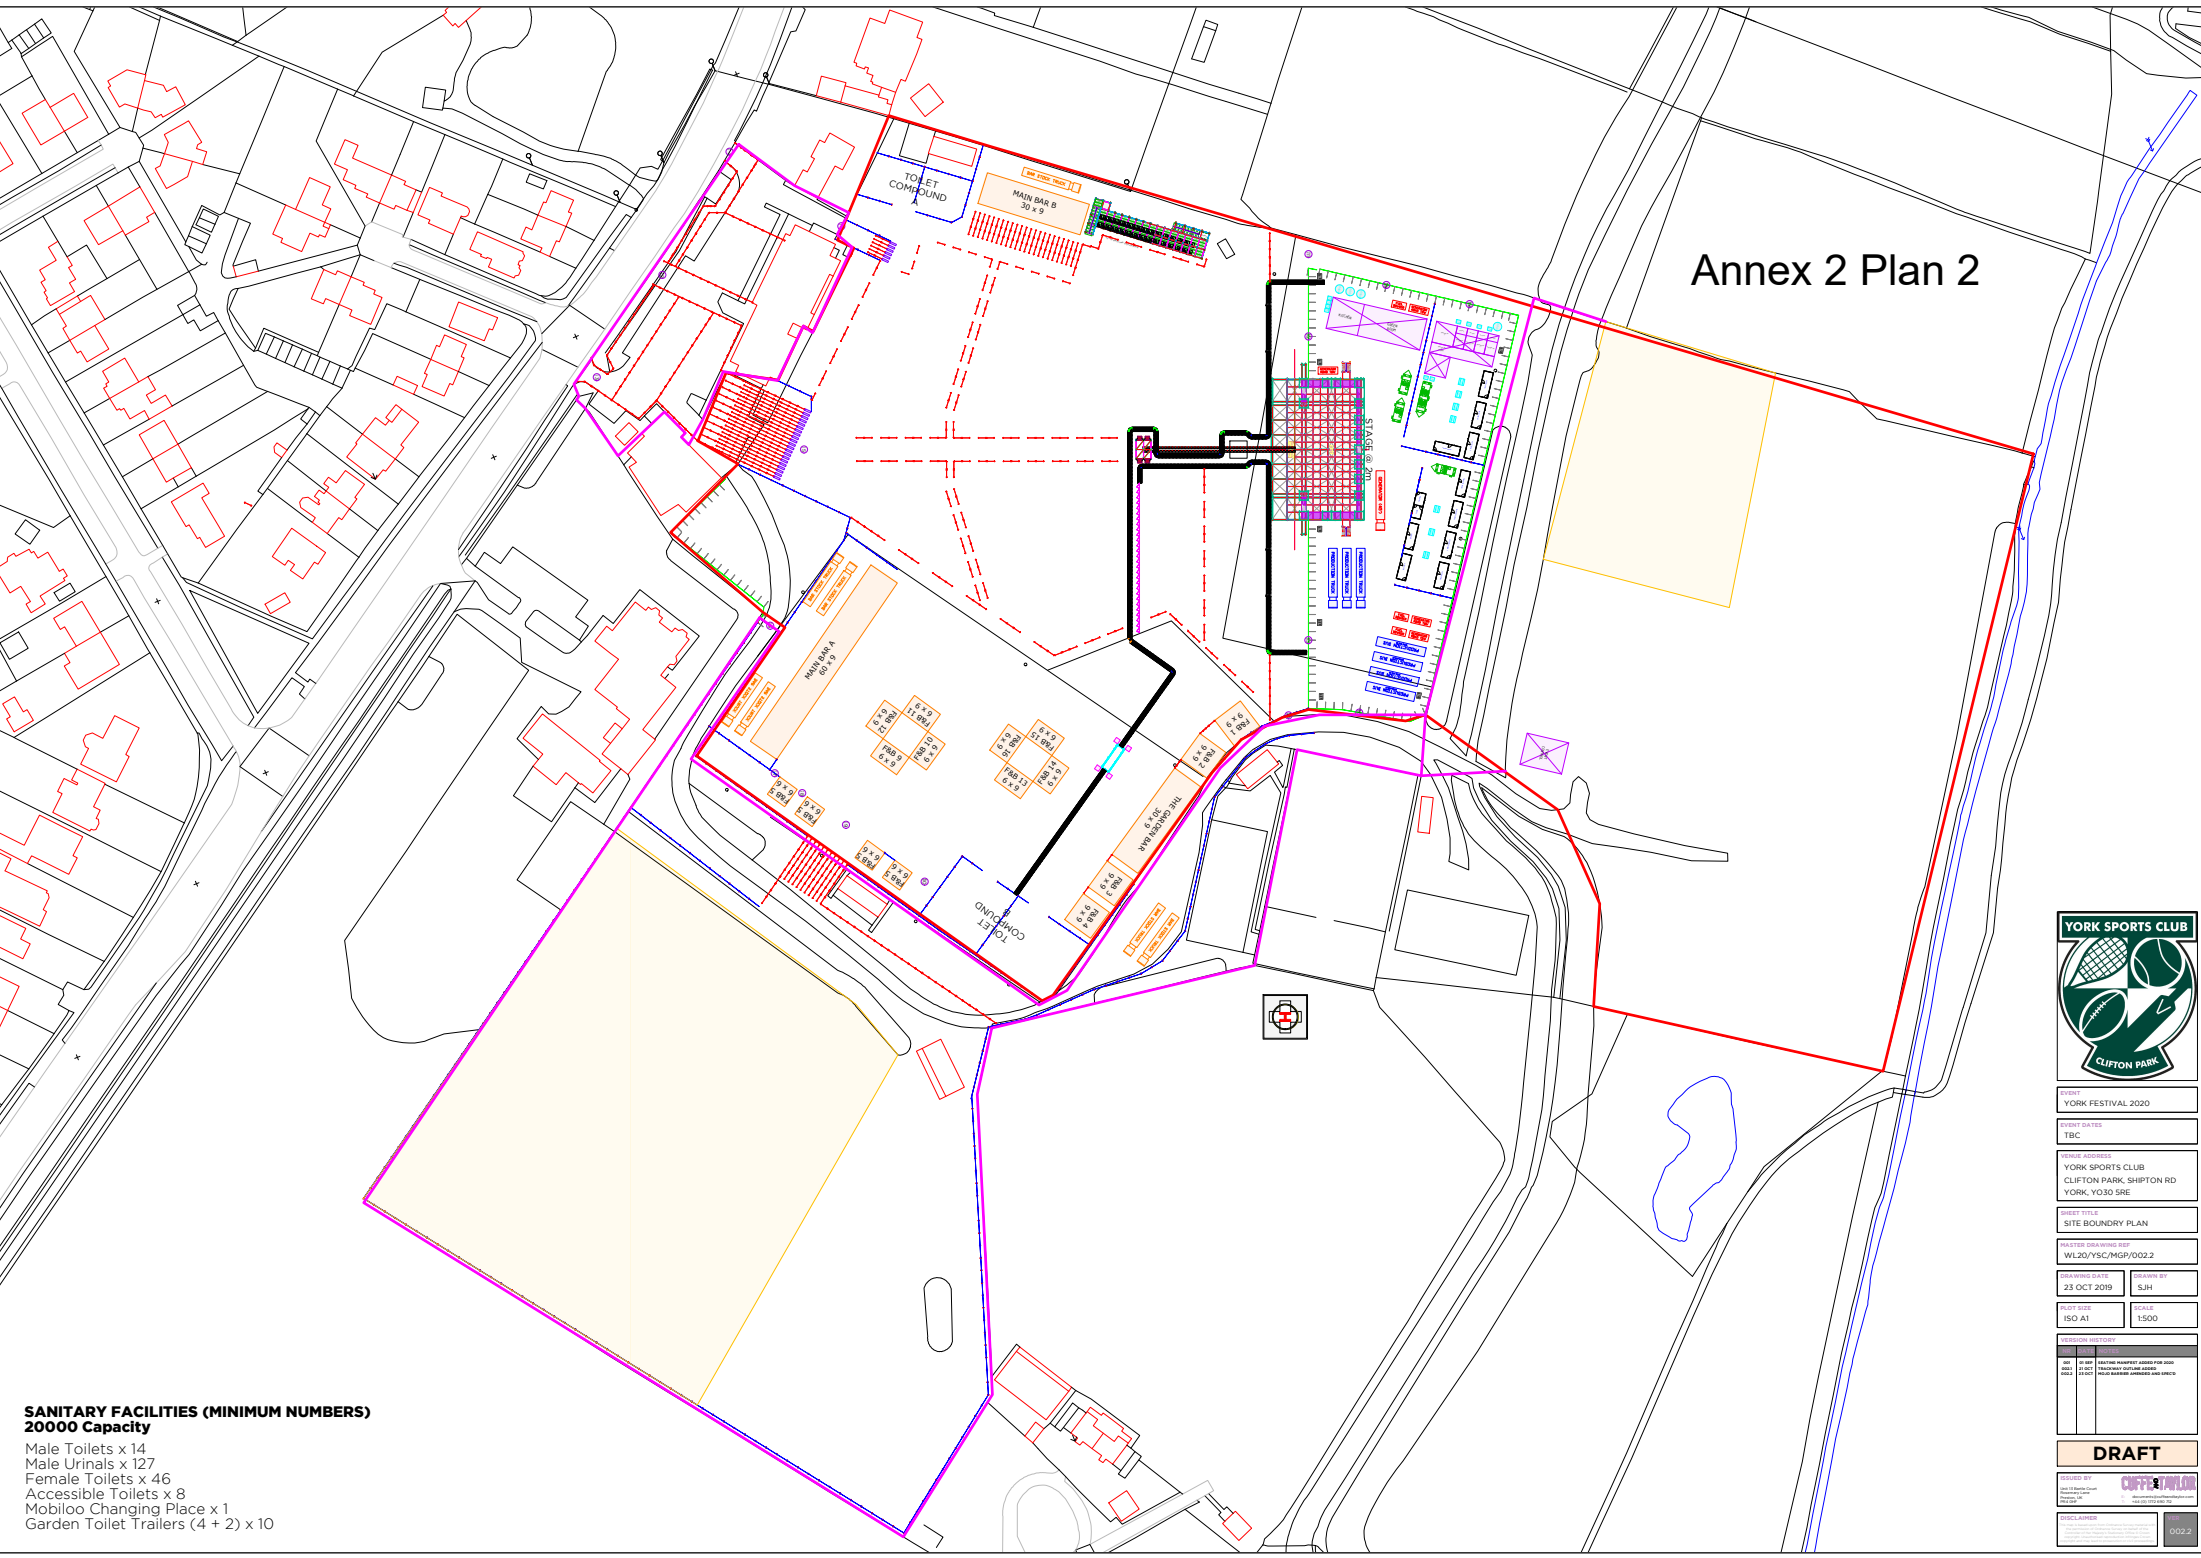

**SANITARY FACILITIES (MINIMUM NUMBERS)
20000 Capacity**

- Male Toilets x 14
- Male Urinals x 127
- Female Toilets x 46
- Accessible Toilets x 8
- Mobiloo Changing Place x 1
- Garden Toilet Trailers (4 + 2) x 10



EVENT
YORK FESTIVAL 2020

EVENT DATES
TBC

EVENT ADDRESS
YORK SPORTS CLUB
CLIFTON PARK, SHIPTON RD
YORK, YO30 5RE

SHEET TITLE
SITE BOUNDARY PLAN

MASTER DRAWING REF
WL20/YSC/MGR/002.2

DRAWING DATE
23 OCT 2019

PROJECT SIZE
150 A1

REVISION HISTORY

NO	DATE	REVISION
01	23 OCT 2019	ISSUED FOR PERMIT
02	23 OCT 2019	ISSUED FOR PERMIT
03	23 OCT 2019	ISSUED FOR PERMIT

DRAFT

DESIGNED BY
DRAWN BY
CHECKED BY
DATE

DISCLAIMER
002.2