




Planning Committee B


21/02601/FULM

Former Storage Facility Site, Derwent Valley Industrial Estate
Dunnington


Site Plan

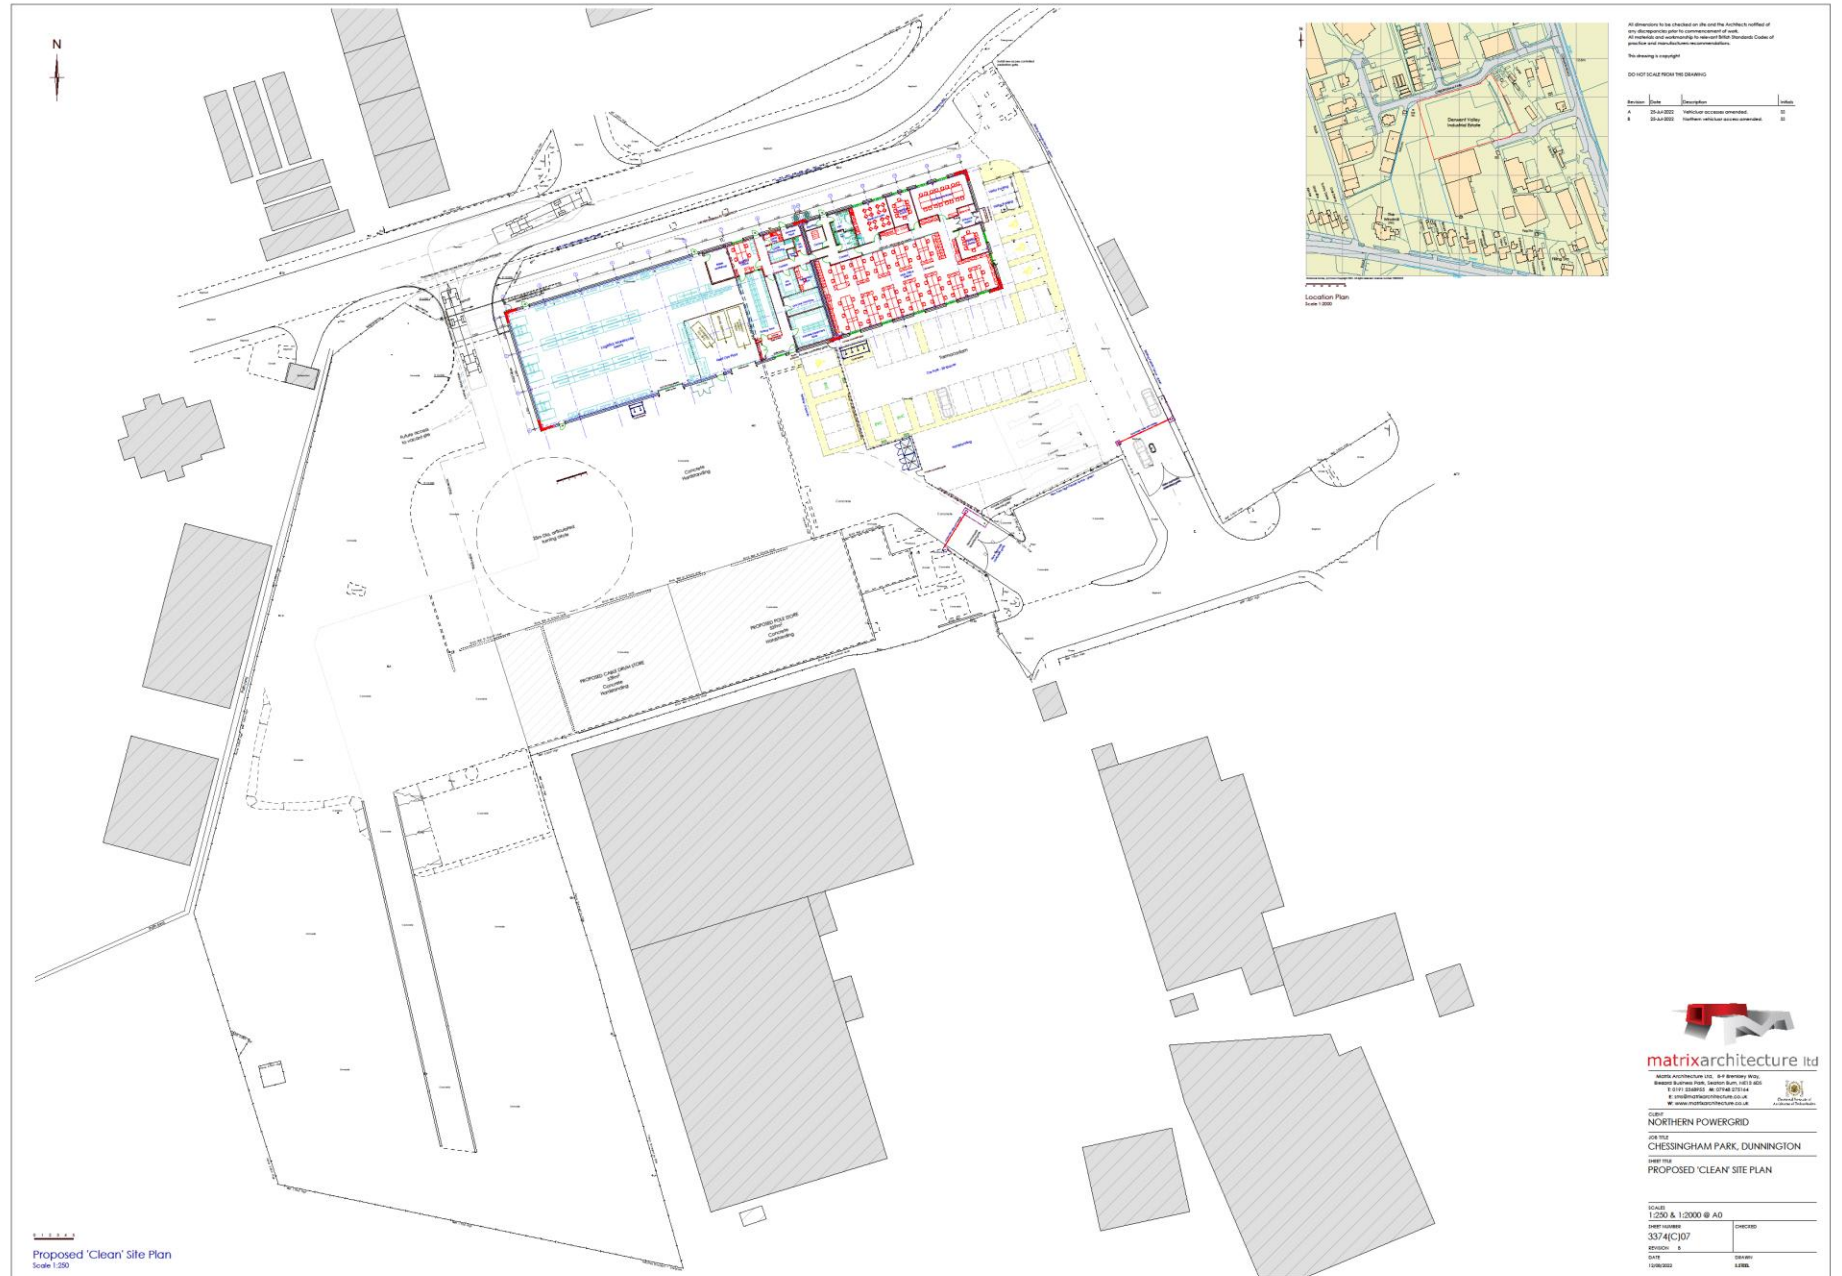


Elevations

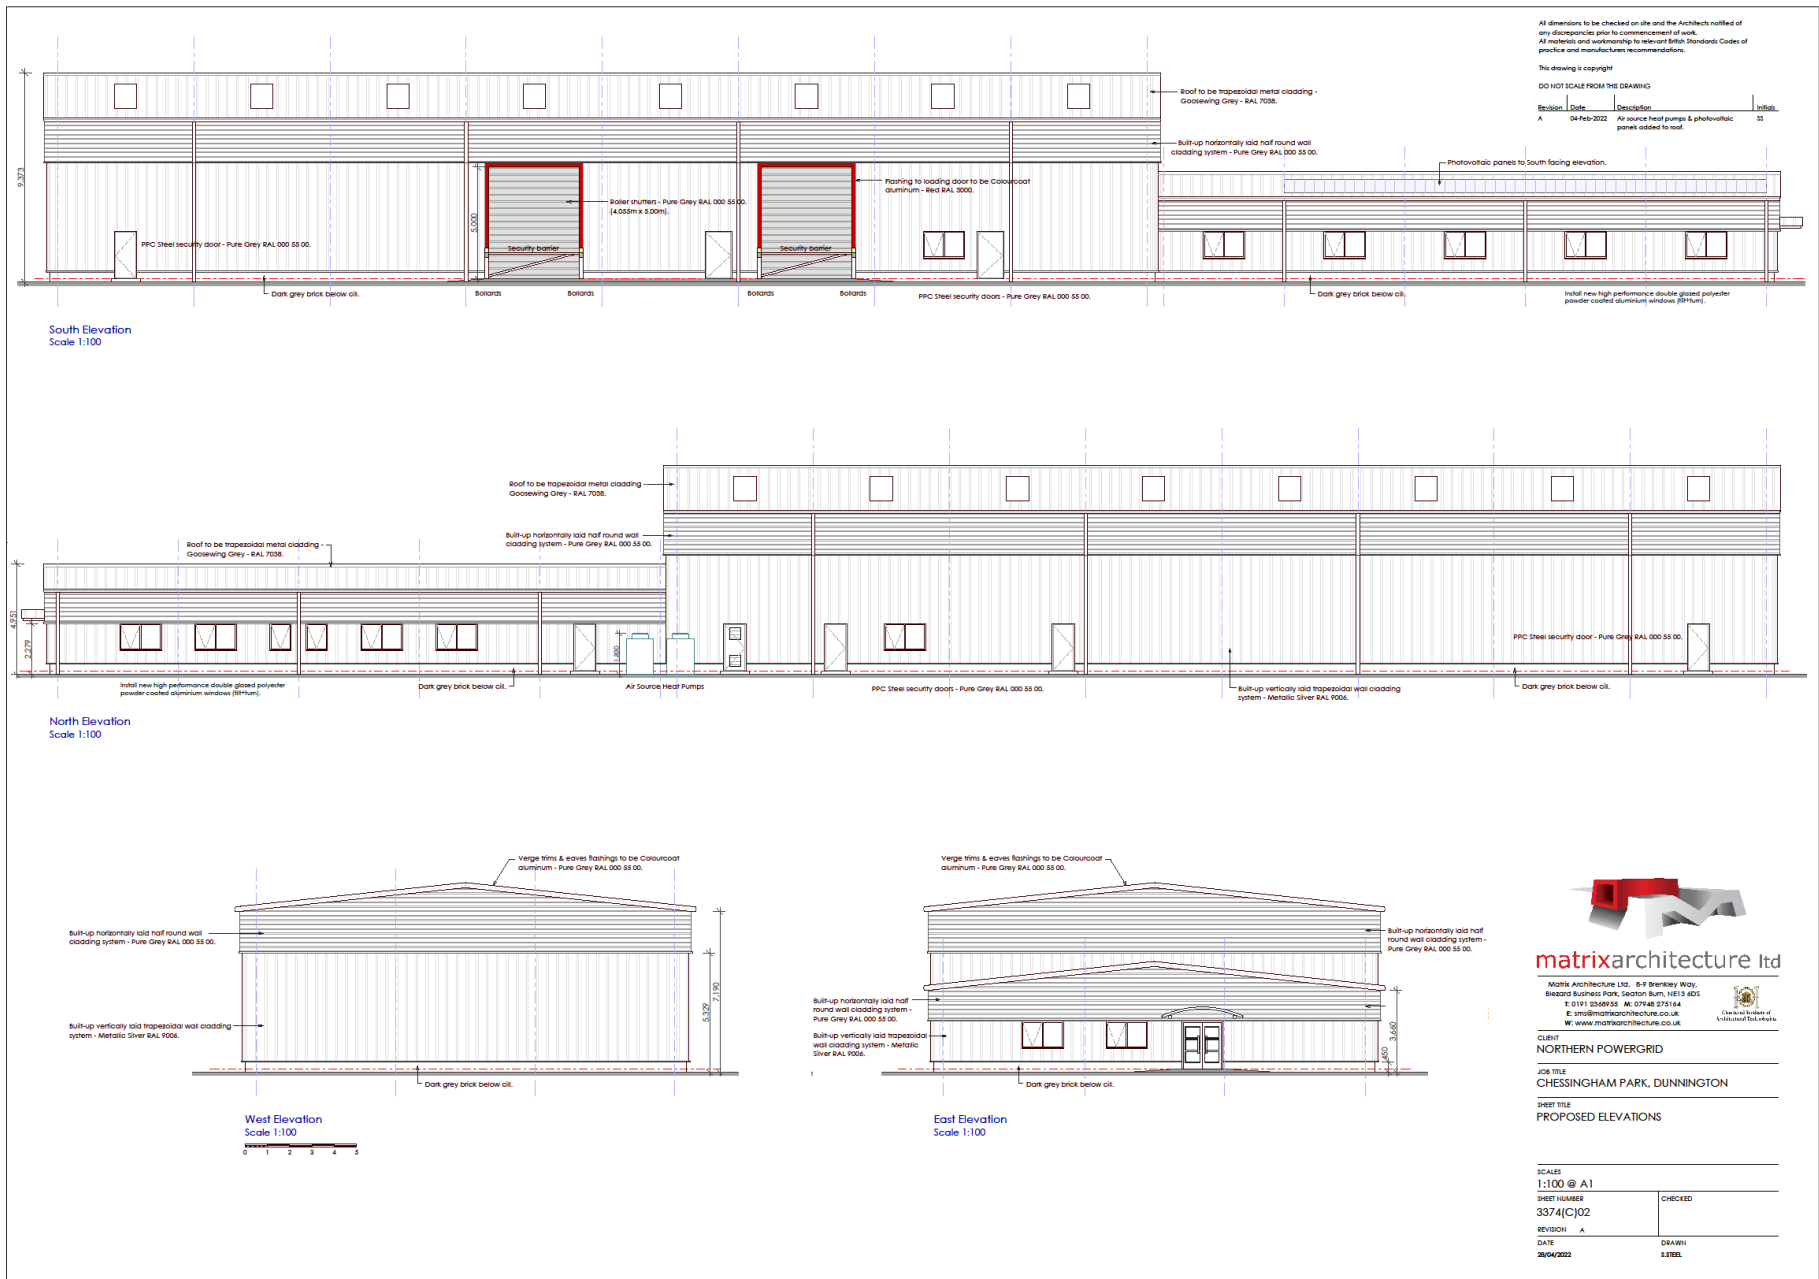

Floor plan

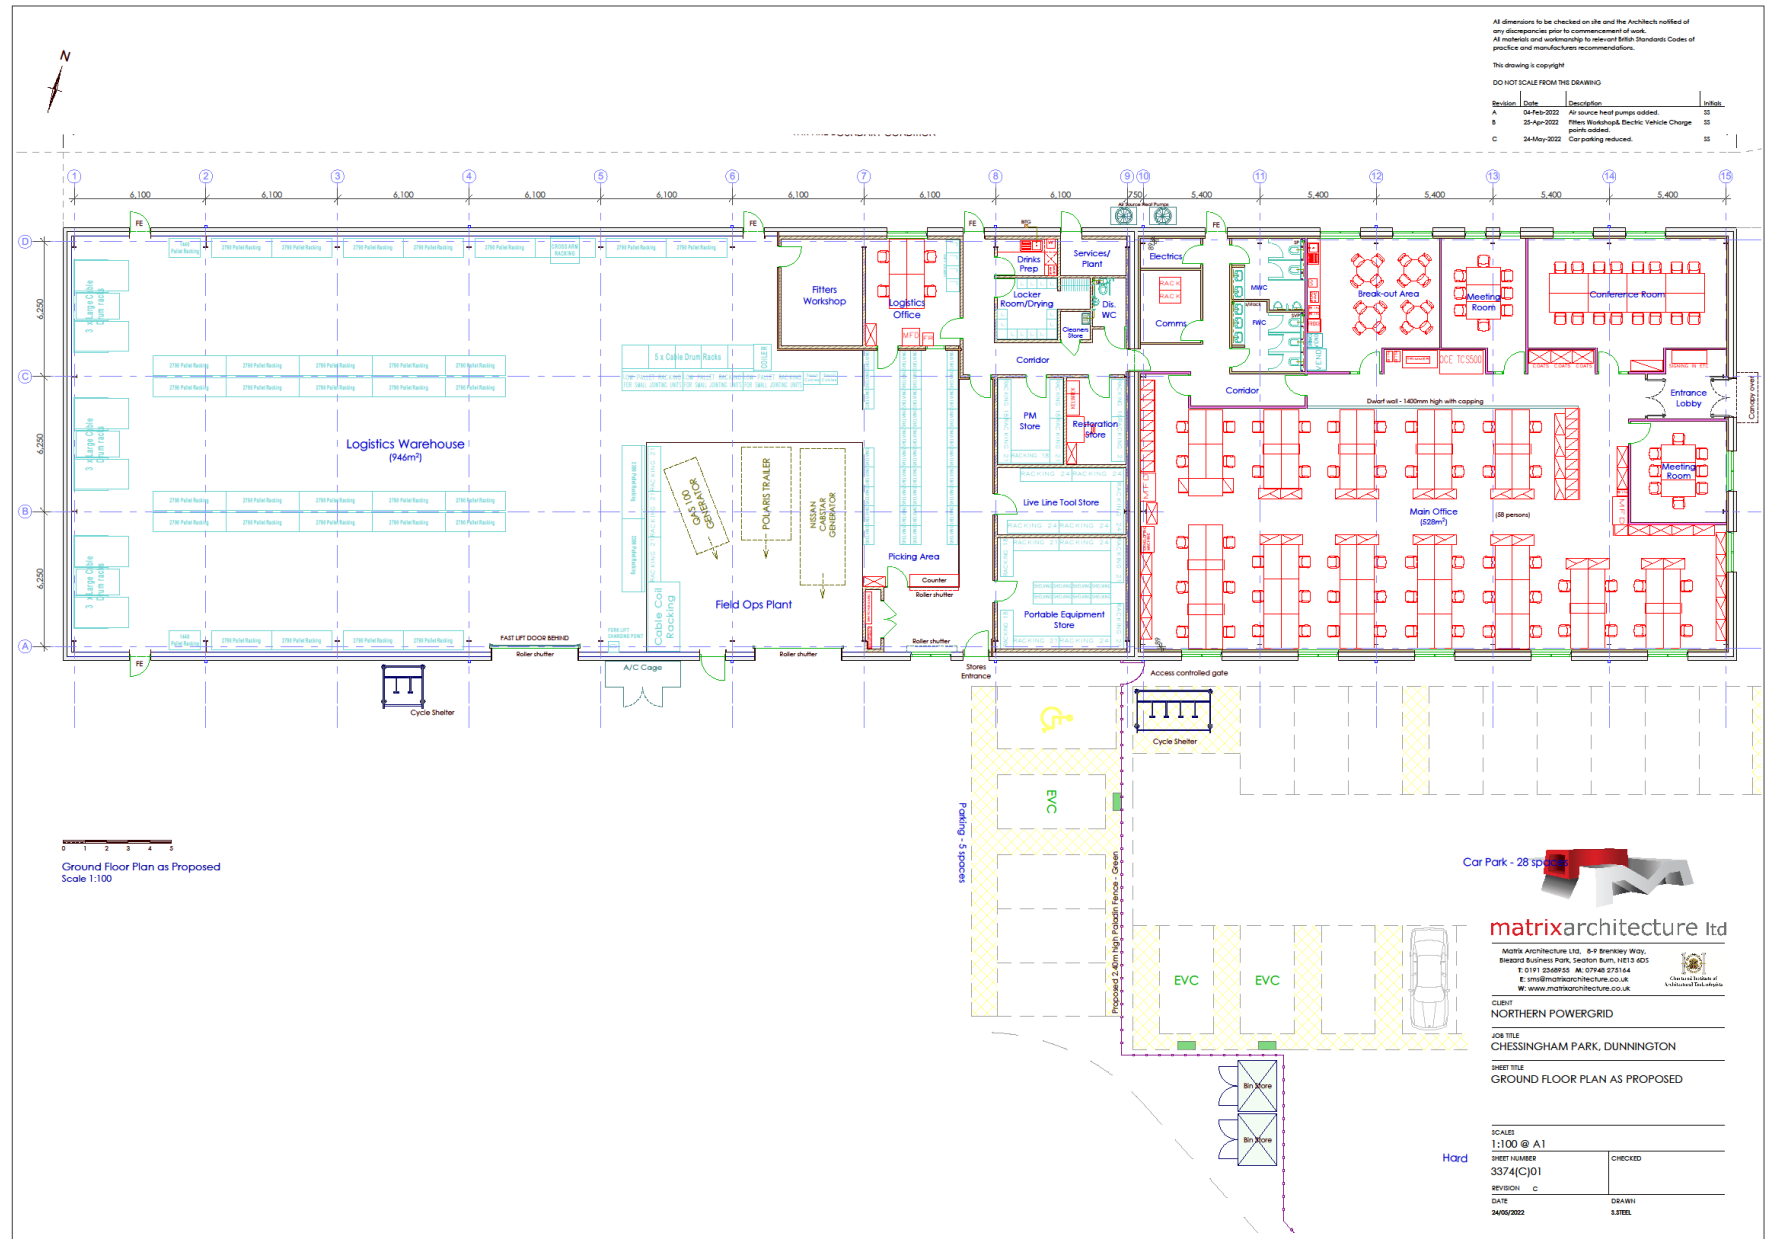

Roof plan

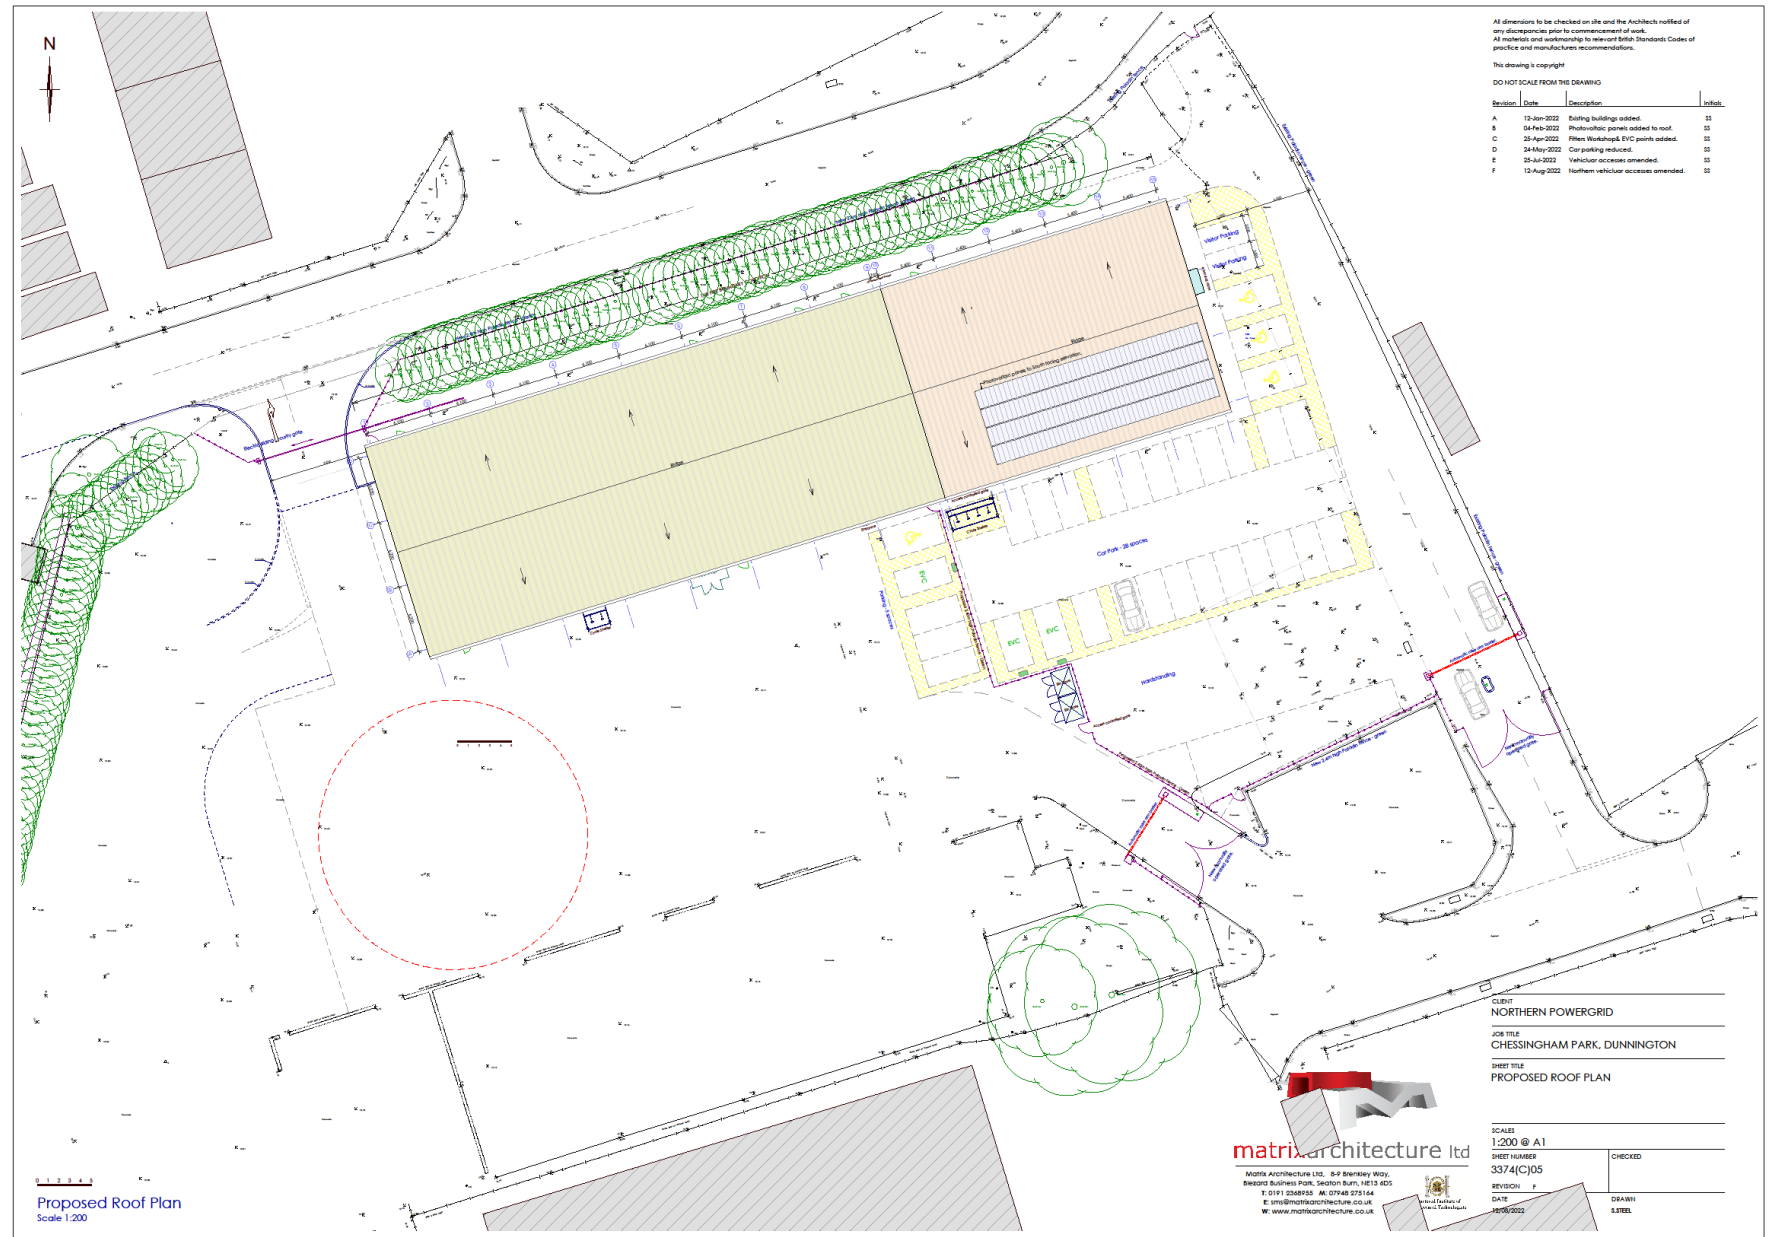

Google "Globe View" Image

