


PLANNING
22 DEC 2003
DESIGN

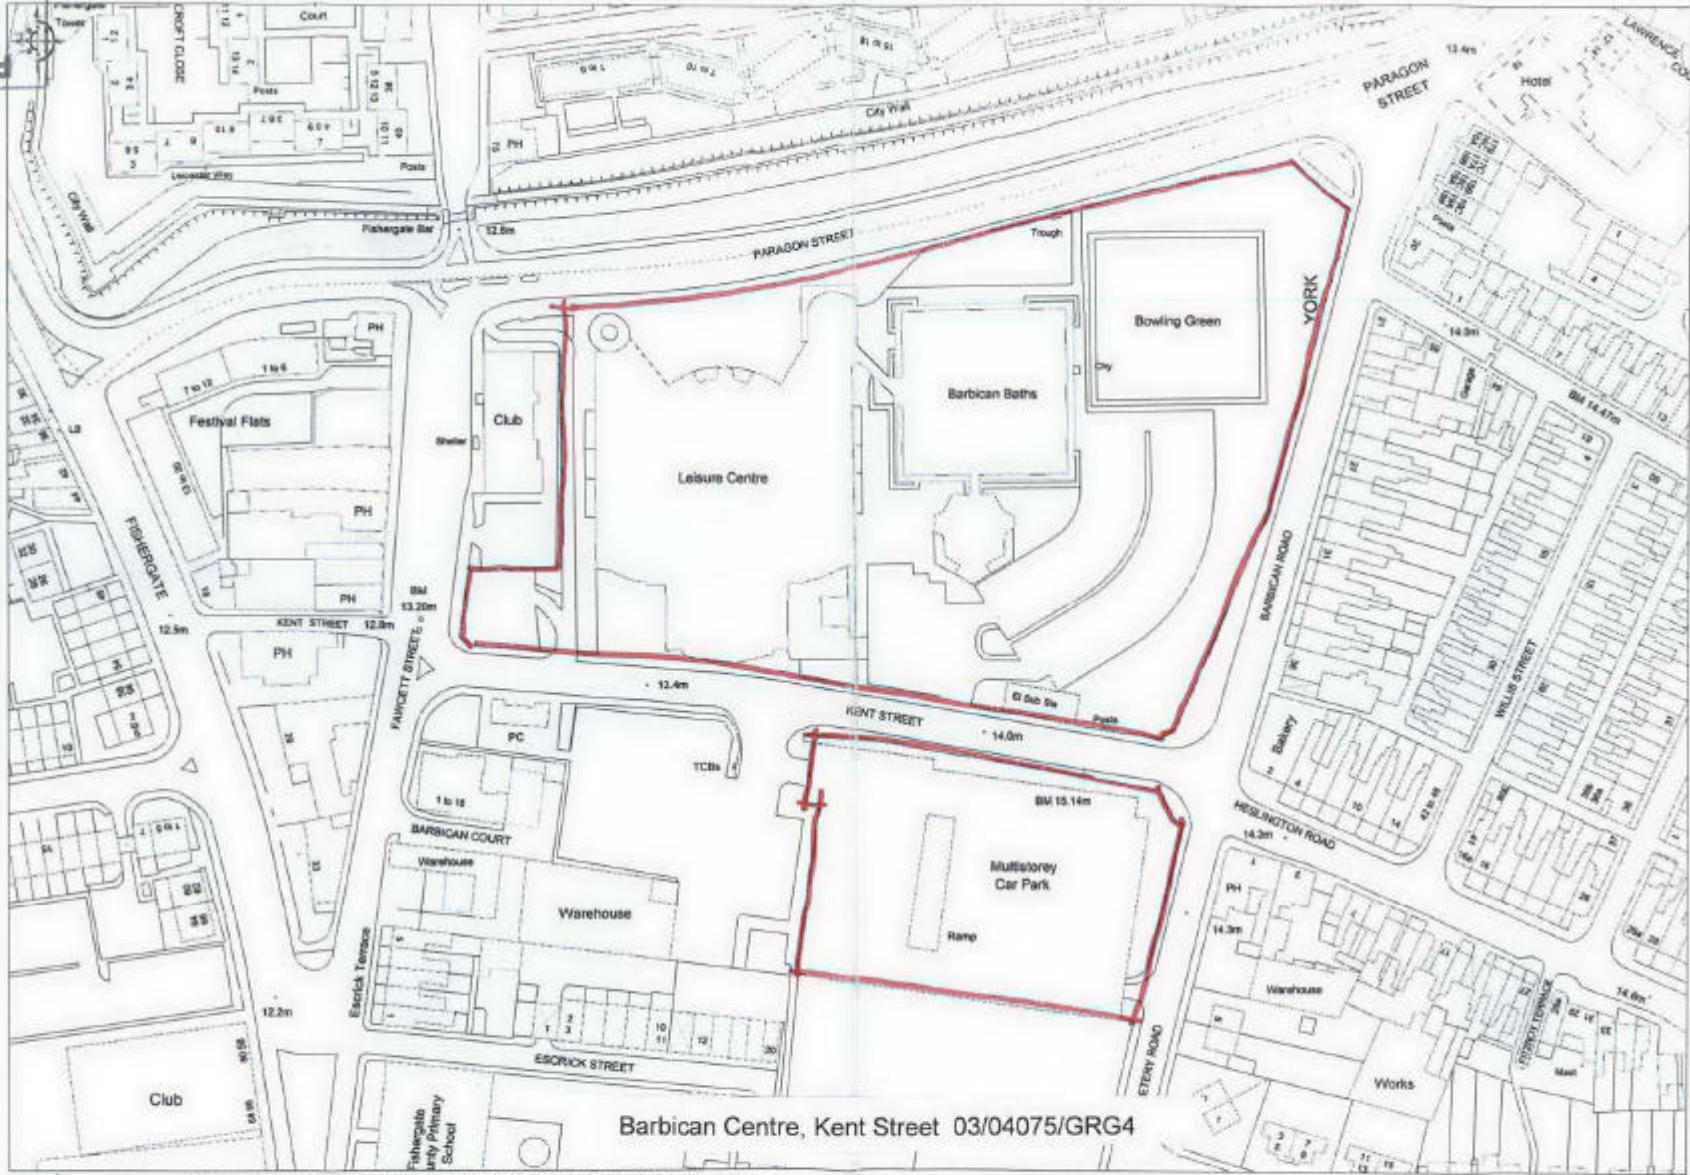

Barbican Centre, Kent Street 03/04075/GRG4