



ANNEX A

CUSHION SETTING OUT DETAILS




LOCATION A:

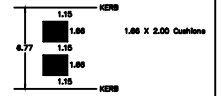

LOCATION B:

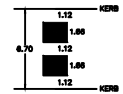

LOCATION C (near bus stop):

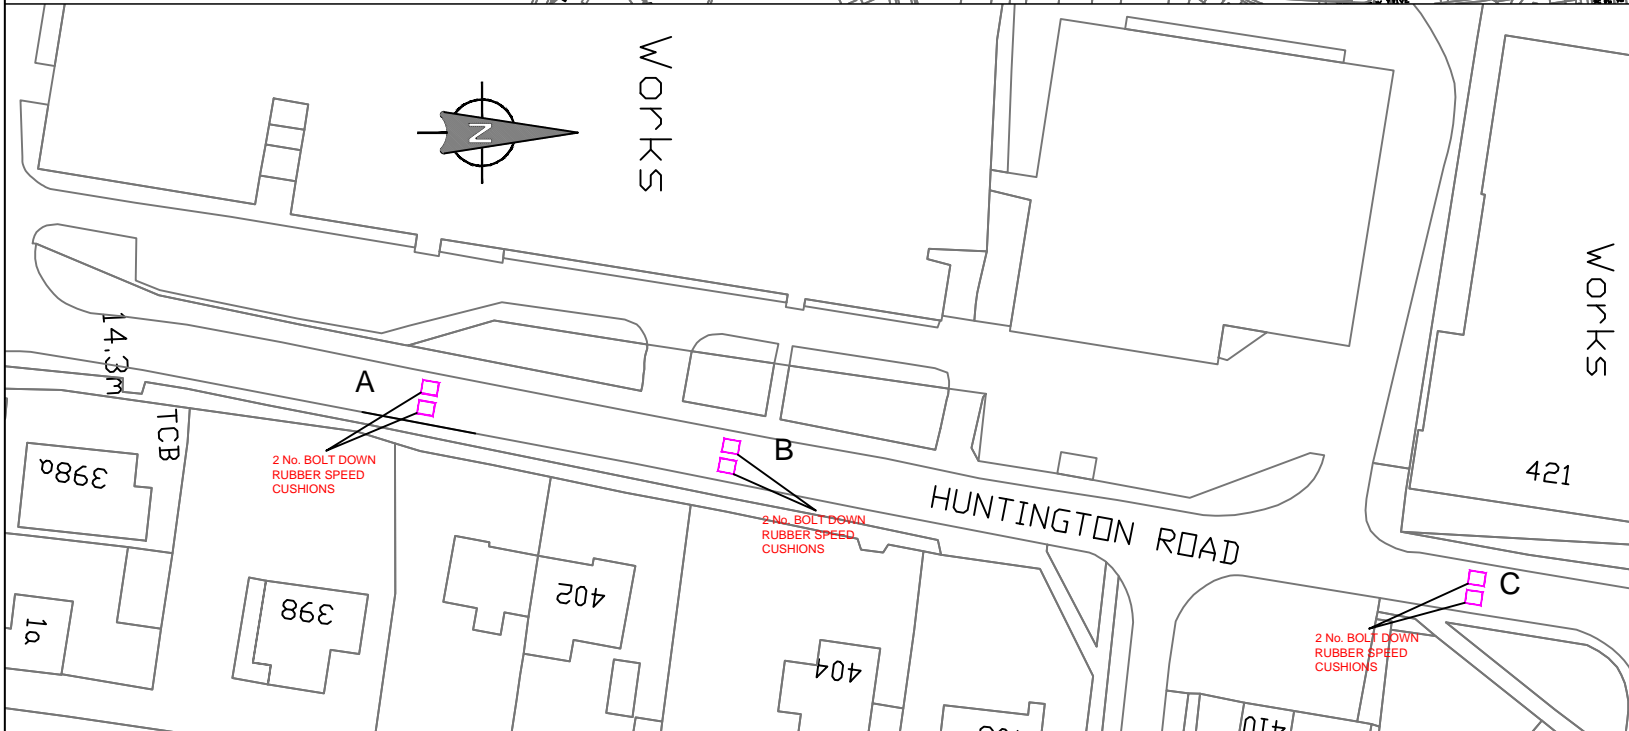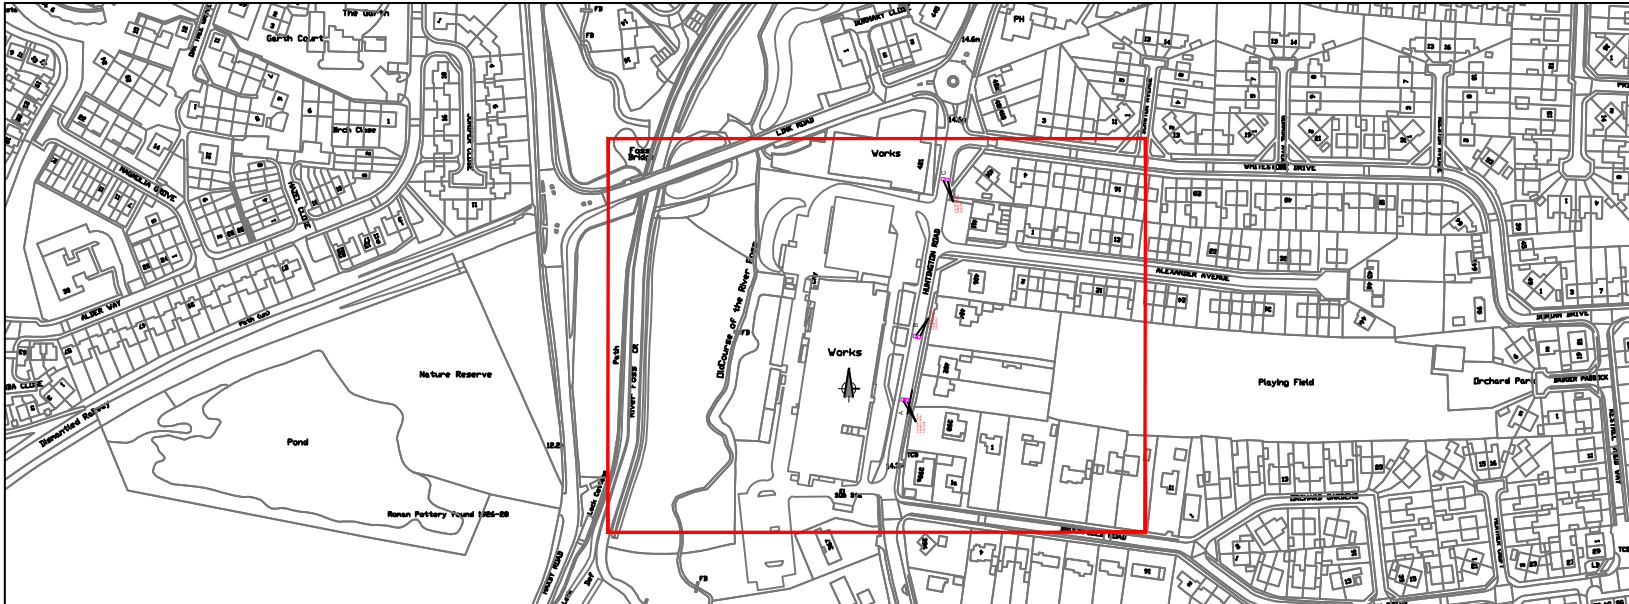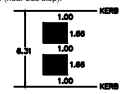

REV	AMENDMENTS	DATE

Huntington Road
Temporary Measures to
Traffic Calming
General Layout

Drg. No. DEC/130031/100/001

Printed on: XX-XX-XX	NAME	DATE
DRAWN BY	MTReade	October 2013
CHECKED BY

DATE	October 2013	SCALE	N.T.S.
------	--------------	-------	--------



BASED UPON THE ORDNANCE SURVEY MAPPING WITH THE PERMISSION OF THE CONTROLLER OF HER MAJESTY'S STATIONERY OFFICE. © CROWN COPYRIGHT. UNAUTHORISED REPRODUCTION INFRINGES CROWN COPYRIGHT AND MAY LEAD TO PROSECUTION OR CIVIL PROCEEDINGS. City of York Council OS Licence No. LA 00076.