


**KEY**

- Existing double yellow lines retained
- Existing double yellow lines removed
- Proposed double yellow lines
- Proposed single yellow line
- Proposed restricted parking area - Residents only
- Proposed white markings
- Existing white markings to be removed
- Existing white markings to remain
- Proposed restricted parking area - Community Parking
- Proposed kerbed build-out with bollard

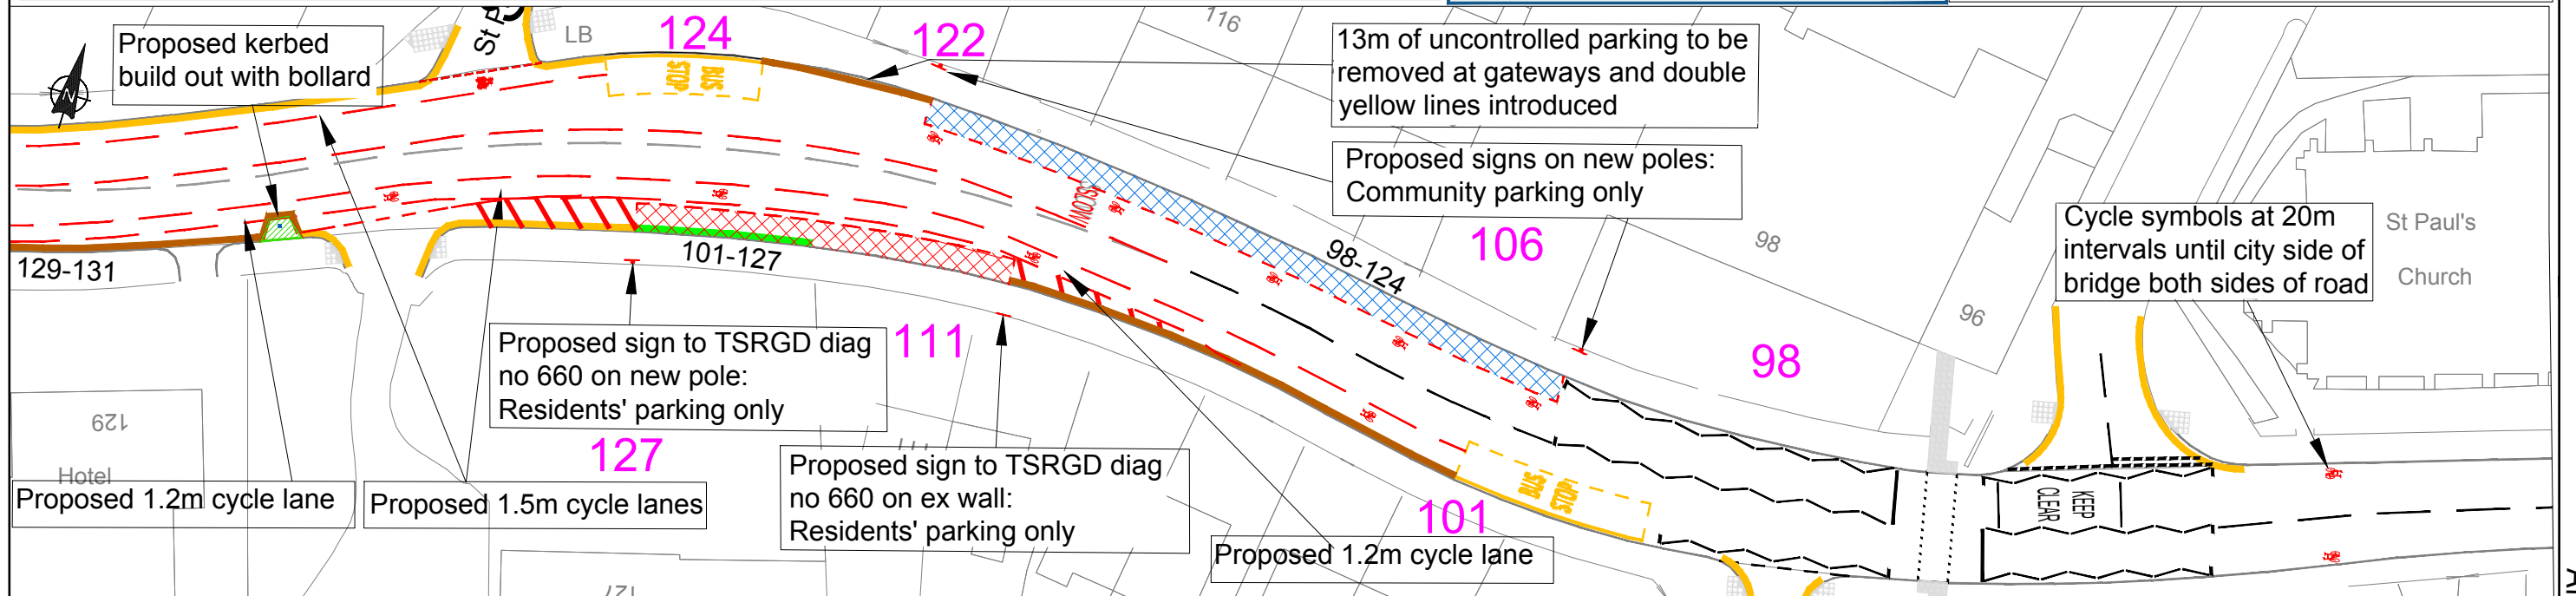

Drawn by	TJ/TB	Date:	MAR 2015
Checked by	TB	Date:	JAN 2016
Authorised by	MD	Date:	JAN 2016
Drawing Scale:	N.T.S.		

Project  
**Holgate Road (Iron Bridge to Acomb Road Cycle Route)**

Drawing  
**Dimensioning For TRO 1 Advertising**

Drawing No.  
**TP/1201082/016**

Revision