



The occupiers of:  
73 – 79 (odd) & 72 – 78 (even)  
Penyghent Avenue  
York

Place Based Services

West Offices  
Station Rise  
York  
YO1 6GA

Contact: Alistair Briggs  
Tel: 01904 551368  
Email: [alistair.briggs@york.gov.uk](mailto:alistair.briggs@york.gov.uk)  
Ref: ADB/DH/460

Date: 9<sup>th</sup> February 2018

Dear Occupier

**Proposed Waiting Restrictions & School Keep Clear markings –  
Darnbrook Walk & Penyghent Avenue, York**

It is proposed to introduce Waiting restrictions in Darnbrook Walk and Penyghent Avenue, York to the extent described in paragraphs 2 and 3 of the 'Notice of Proposals' (Notice) and formalise School Keep Clear markings described in Paragraph 4 of the 'Notice' and as set out in the plan overleaf. This is to maintain safety at a location being adversely affected by indiscriminate/obstructive parking. Should you require any further information in regard to this item then please contact the project manager, Ben Potter, telephone (01904) 553496, email [ben.potter@york.gov.uk](mailto:ben.potter@york.gov.uk).

I do hope you are able to support the proposals but should you wish to object then please write, giving your grounds for objection, to the Director of Economy and Place at the address shown on the Notice of Proposals, to arrive no later than the date specified in the Notice.

Yours faithfully

Alistair Briggs  
Traffic Management Manager  
Network Management

Enc. Documentation

Cc – Cllr Barbara Boyce, Cllr Christina Funnell & Cllr Dafydd Williams

**CITY OF YORK COUNCIL**  
**NOTICE OF PROPOSALS**  
**THE YORK PARKING, STOPPING AND WAITING (AMENDMENT) (NO 14/30)**  
**TRAFFIC ORDER 2018**

Notice is hereby given that City of York Council, in exercise of powers under Sections 1, 2, 4, 32, 35, 45, 46, 53 and Schedule 9 of the Road Traffic Regulation Act, 1984 ("the Act") and of all other enabling powers and after consultation with the Chief Officer of Police in accordance with Schedule 9 of the Act, proposes to make an Order which will have the effect of:




1. Introducing 'No Waiting at any time' restrictions in Fulfordgate, Fulford, on its:
  - (a) east side, between a points 10 metres (terminal point of existing 'No Waiting at any time' restrictions) and 25 metres south from the projected southern kerbline of Heslington Lane;
  - (b) west side, between a points 10 metres (terminal point of existing 'No Waiting at any time' restrictions) and 28 metres south from the projected southern kerbline of Heslington Lane;
2. Introducing 'No Waiting at any time' restrictions in Darnbrook Walk, York as follows:
  - (a) north side, between the projected eastern kerbline of Penyghent Avenue east for 17.5 metres;
  - (b) south side, between the projected eastern kerbline of Penyghent Avenue east for 19.5 metres;
3. Introducing 'No Waiting 8am to 4pm Monday to Friday' restriction in Penyghent Avenue, York on its west side, between the projected southern property boundary line of No. 78 Penyghent Avenue (terminal point of existing 'No Waiting at any time' restrictions) north to a point 4 metres south of the projected northern highway boundary line of No. 72 Penyghent Avenue.
4. Formalising existing (advisory) "School-Keep-Clear" markings extending on the east side of Penyghent Avenue, York between the projected southern property boundary line of No. 77 Penyghent Avenue (terminal point of existing 'No Waiting at any time' restrictions) north to a point 4 metres south of the projected northern highway boundary line of No. 72 Penyghent Avenue thereby providing an enforceable prohibition on stopping from 8am to 4.00pm, Monday to Friday.

A copy of the draft Order, Statement of Reasons for making it and relevant maps can be inspected at the Reception, West Offices, Station Rise, York, during normal business hours. Objections or other representations specifying reasons for the objection or representation should be sent to me in writing to arrive no later than 2<sup>nd</sup> day of March 2018.

Dated 9<sup>th</sup> February 2018

Director of Economy and Place  
West Offices, Station Rise, York, YO1 6GA  
Email: [highway.regulation@york.gov.uk](mailto:highway.regulation@york.gov.uk)


**Legend**

-  Proposed Single Yellow Line parking restrictions.  
No waiting Mon-Fri 8am - 4pm
-  Proposed Double Yellow Line parking restrictions.  
No waiting at anytime.
-  Proposed "No stopping Mon-Fri 8am-4pm" on entrance markings

S1 mounted on existing lighting column.  
S2 mounted on new 76mm pole.



S3 - mounted on existing lighting column.

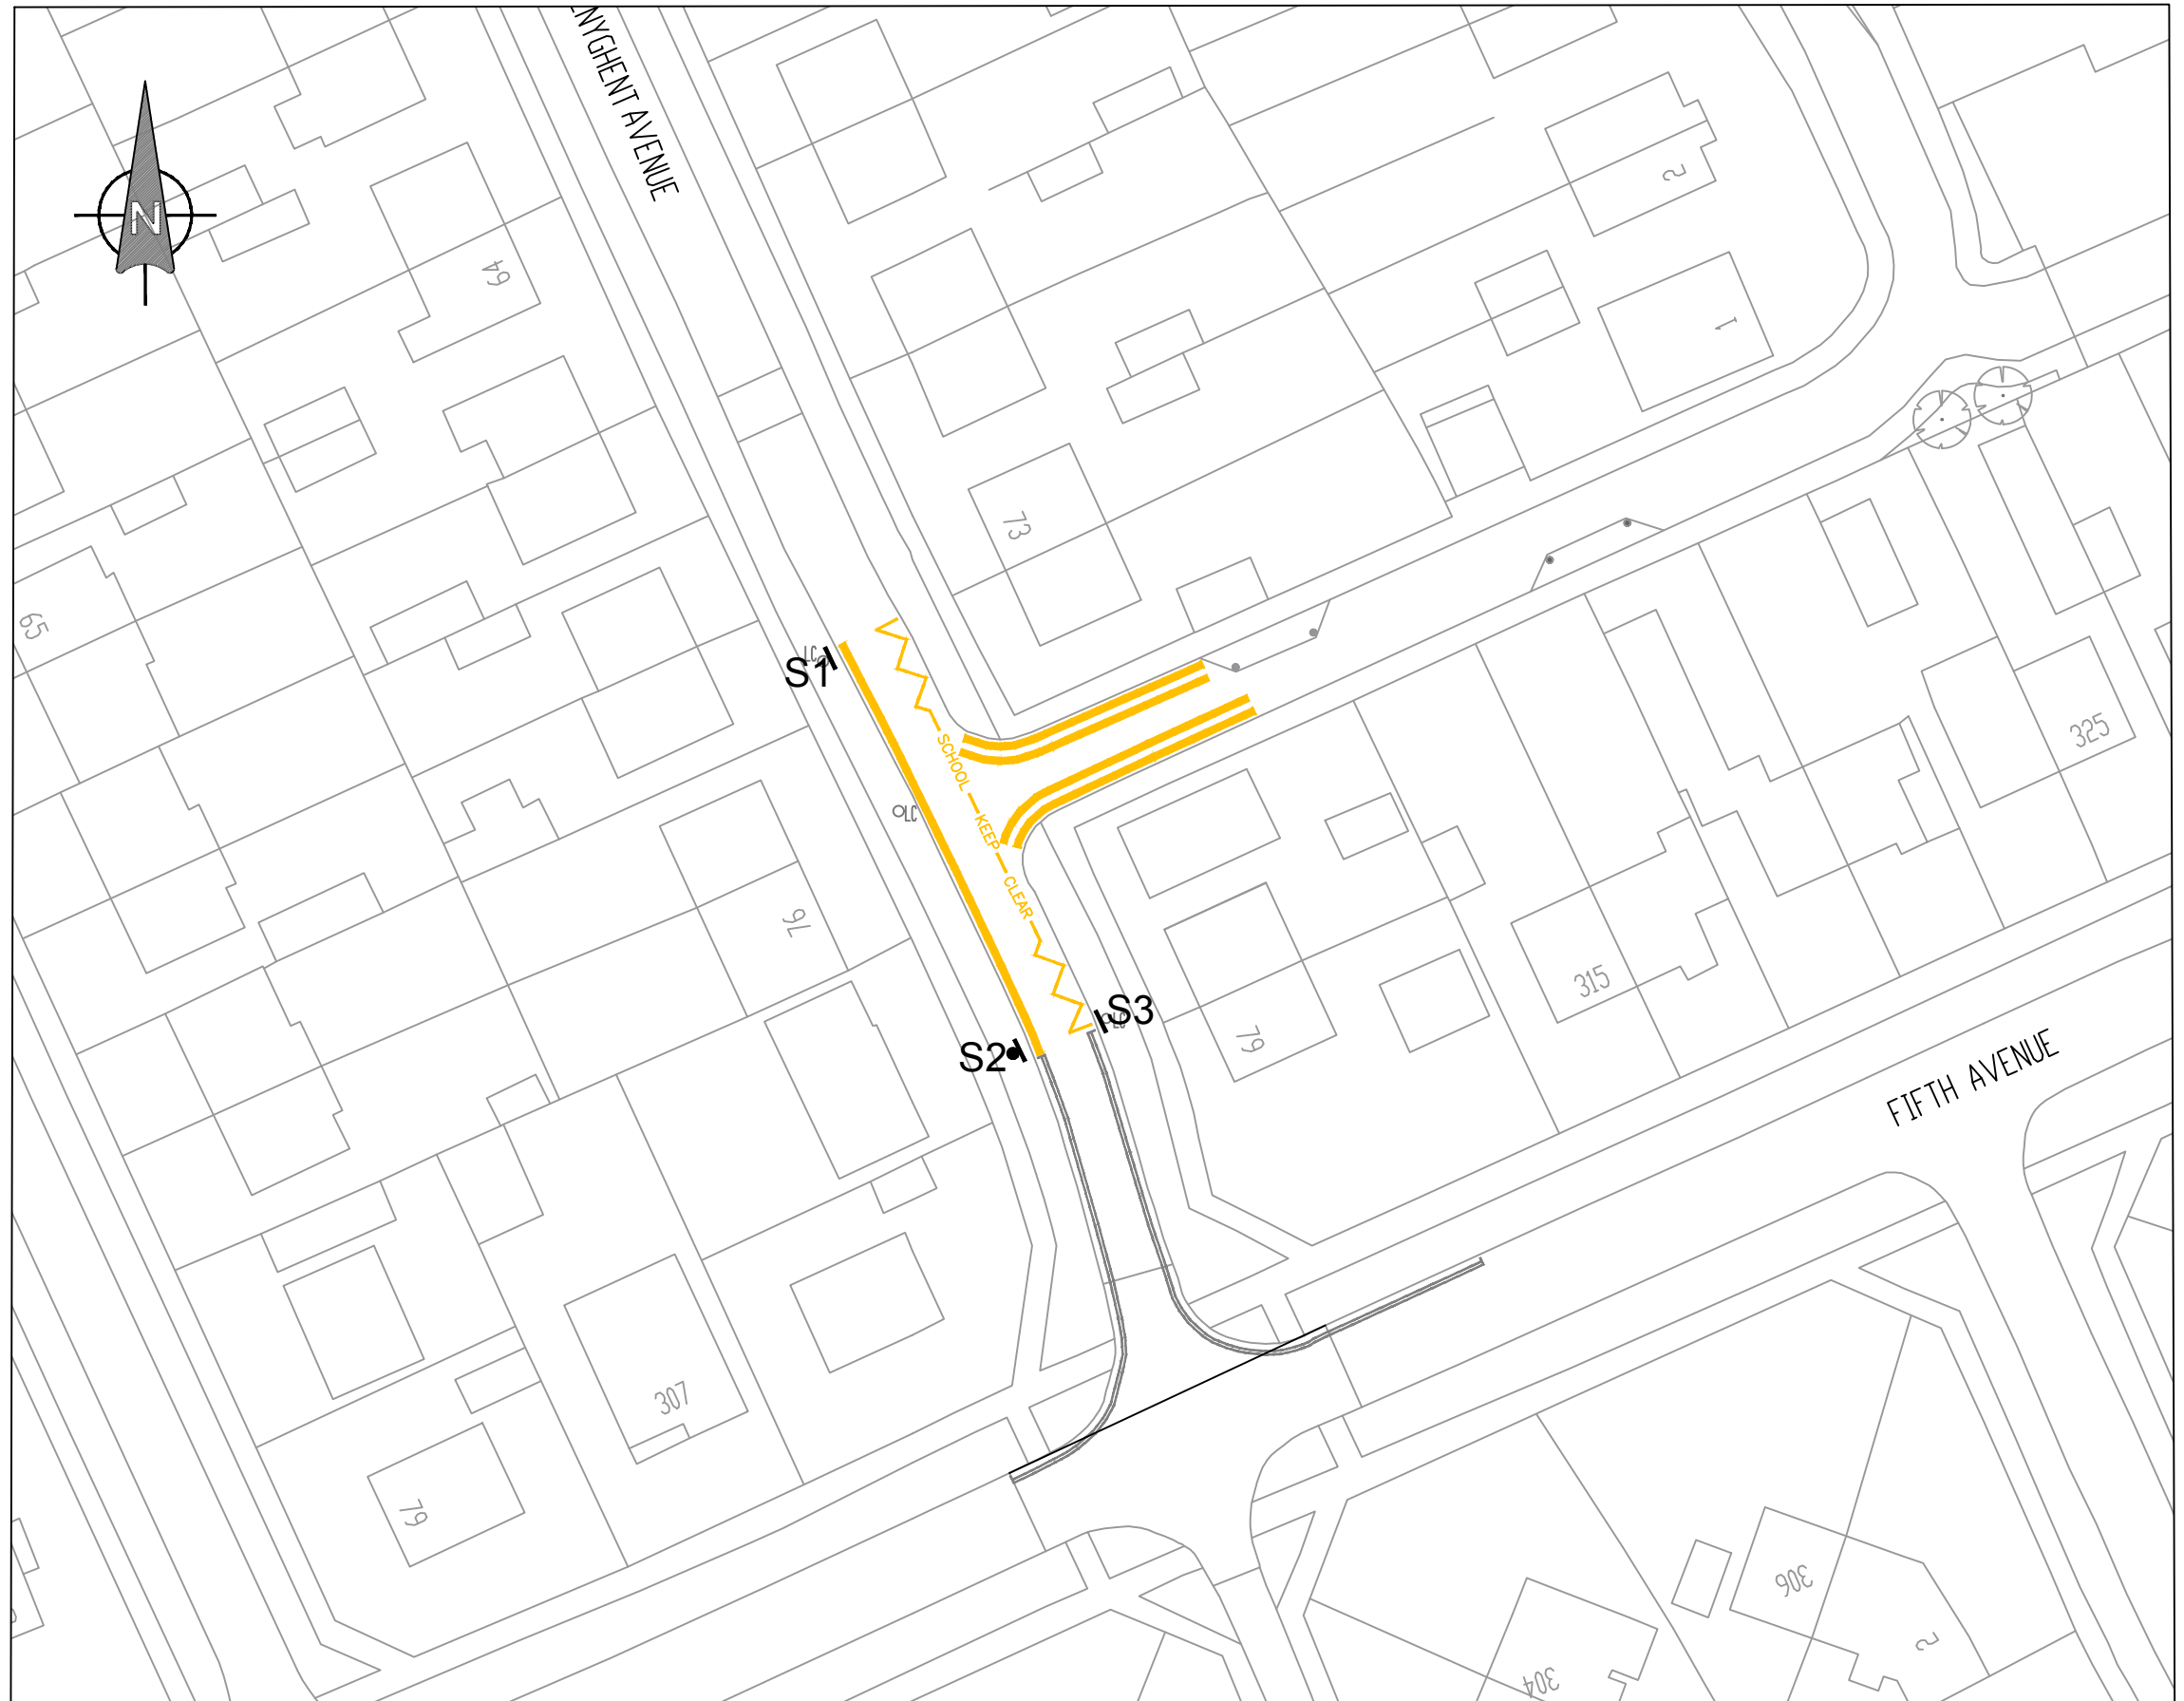

© CROWN COPYRIGHT. City of York Council OS Licence No. 1000 20818



	INITIAL	REV	AMENDMENT	DATE
DRAWN BY	B Potter			
CHECKED BY	--			
SCALE	1:500	A3		
DATE	Jan 2018			

St Aelreds Primary School  
Safe Routes to School  
Traffic Regulation Order

TP/160006/TR0/01