

© Crown copyright and database rights, 2011. Ordnance Survey licence number 100020818.




Bridge Street Footway

Drawn by RW

Date March 2018

Scale 1:227

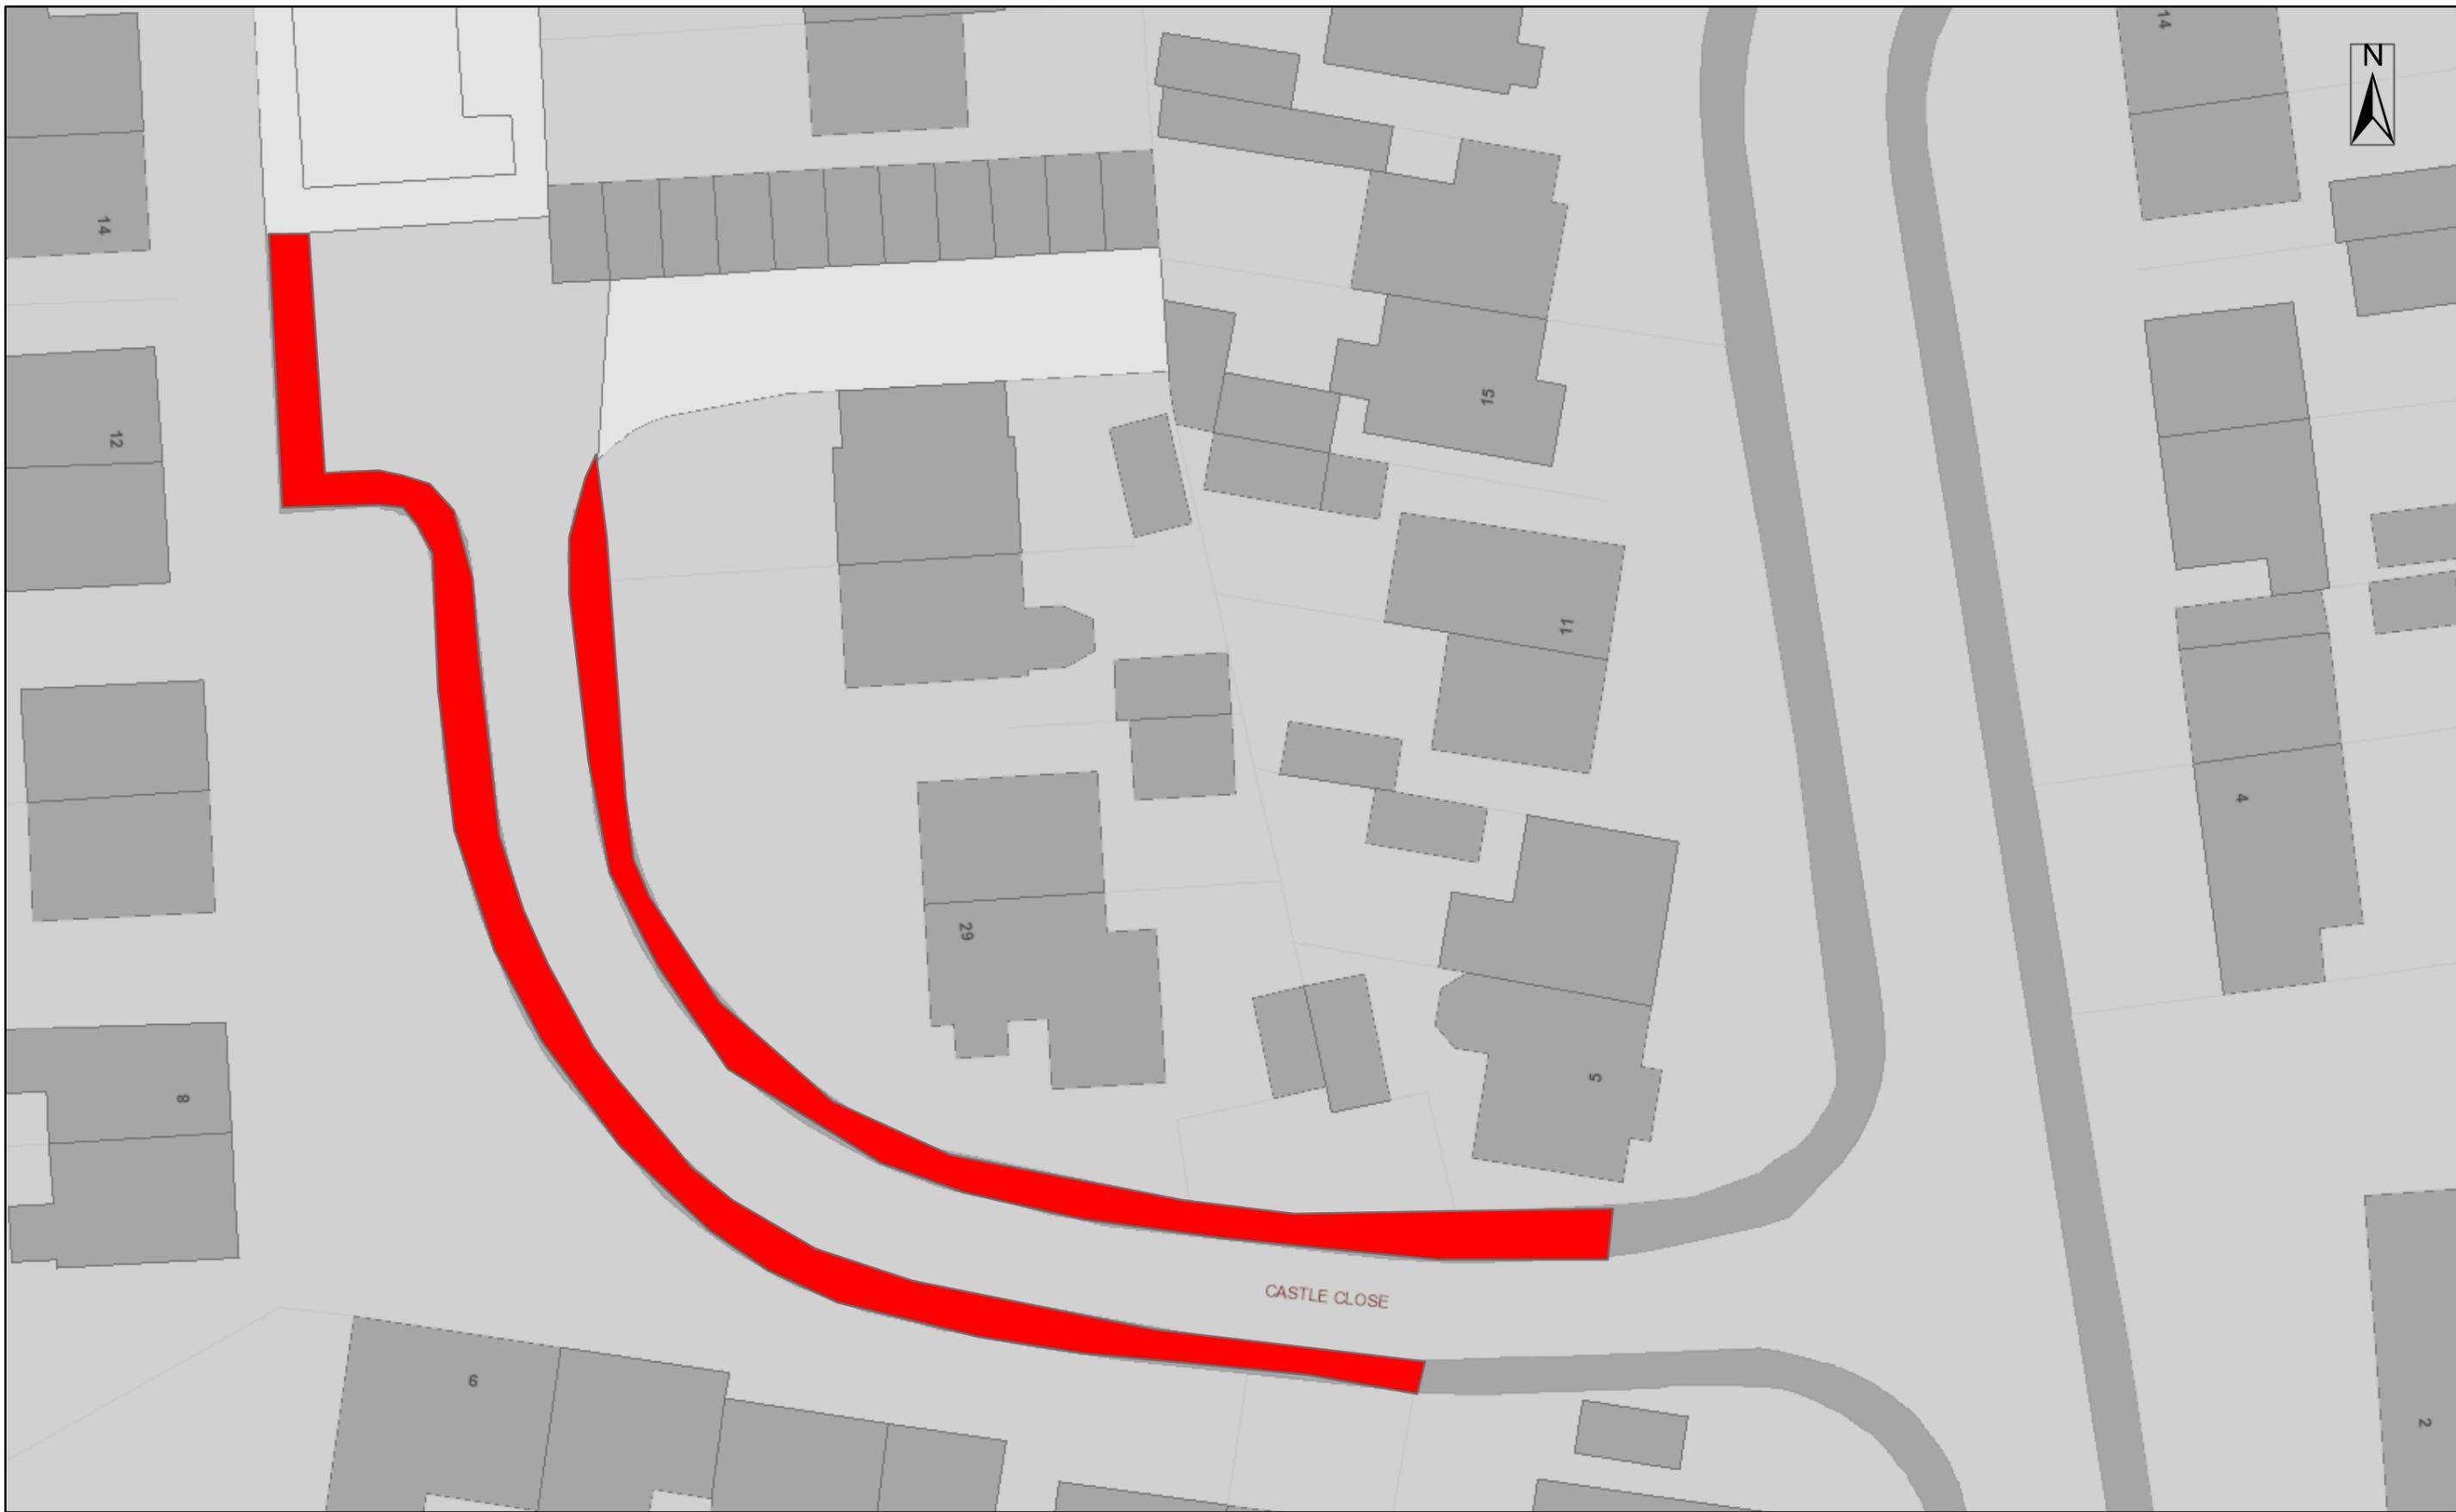

© Crown copyright and database rights, 2011. Ordnance Survey licence number 100020818.



Castle Close Footway

Drawn by RW

Date March 2018

Scale 1:300



© Crown copyright and database rights, 2011. Ordnance Survey licence number 100020818.



Castlegate Footway

Drawn by RW

Date March 2018

Scale 1:512



© Crown copyright and database rights, 2011. Ordnance Survey licence number 100020818.



Coney Street Footway

Drawn by RW

Date March 2018

Scale 1:258



© Crown copyright and database rights, 2011. Ordnance Survey licence number 100020818.




Fetter Lane Footway

Drawn by RW

Date March 2018

Scale 1:325

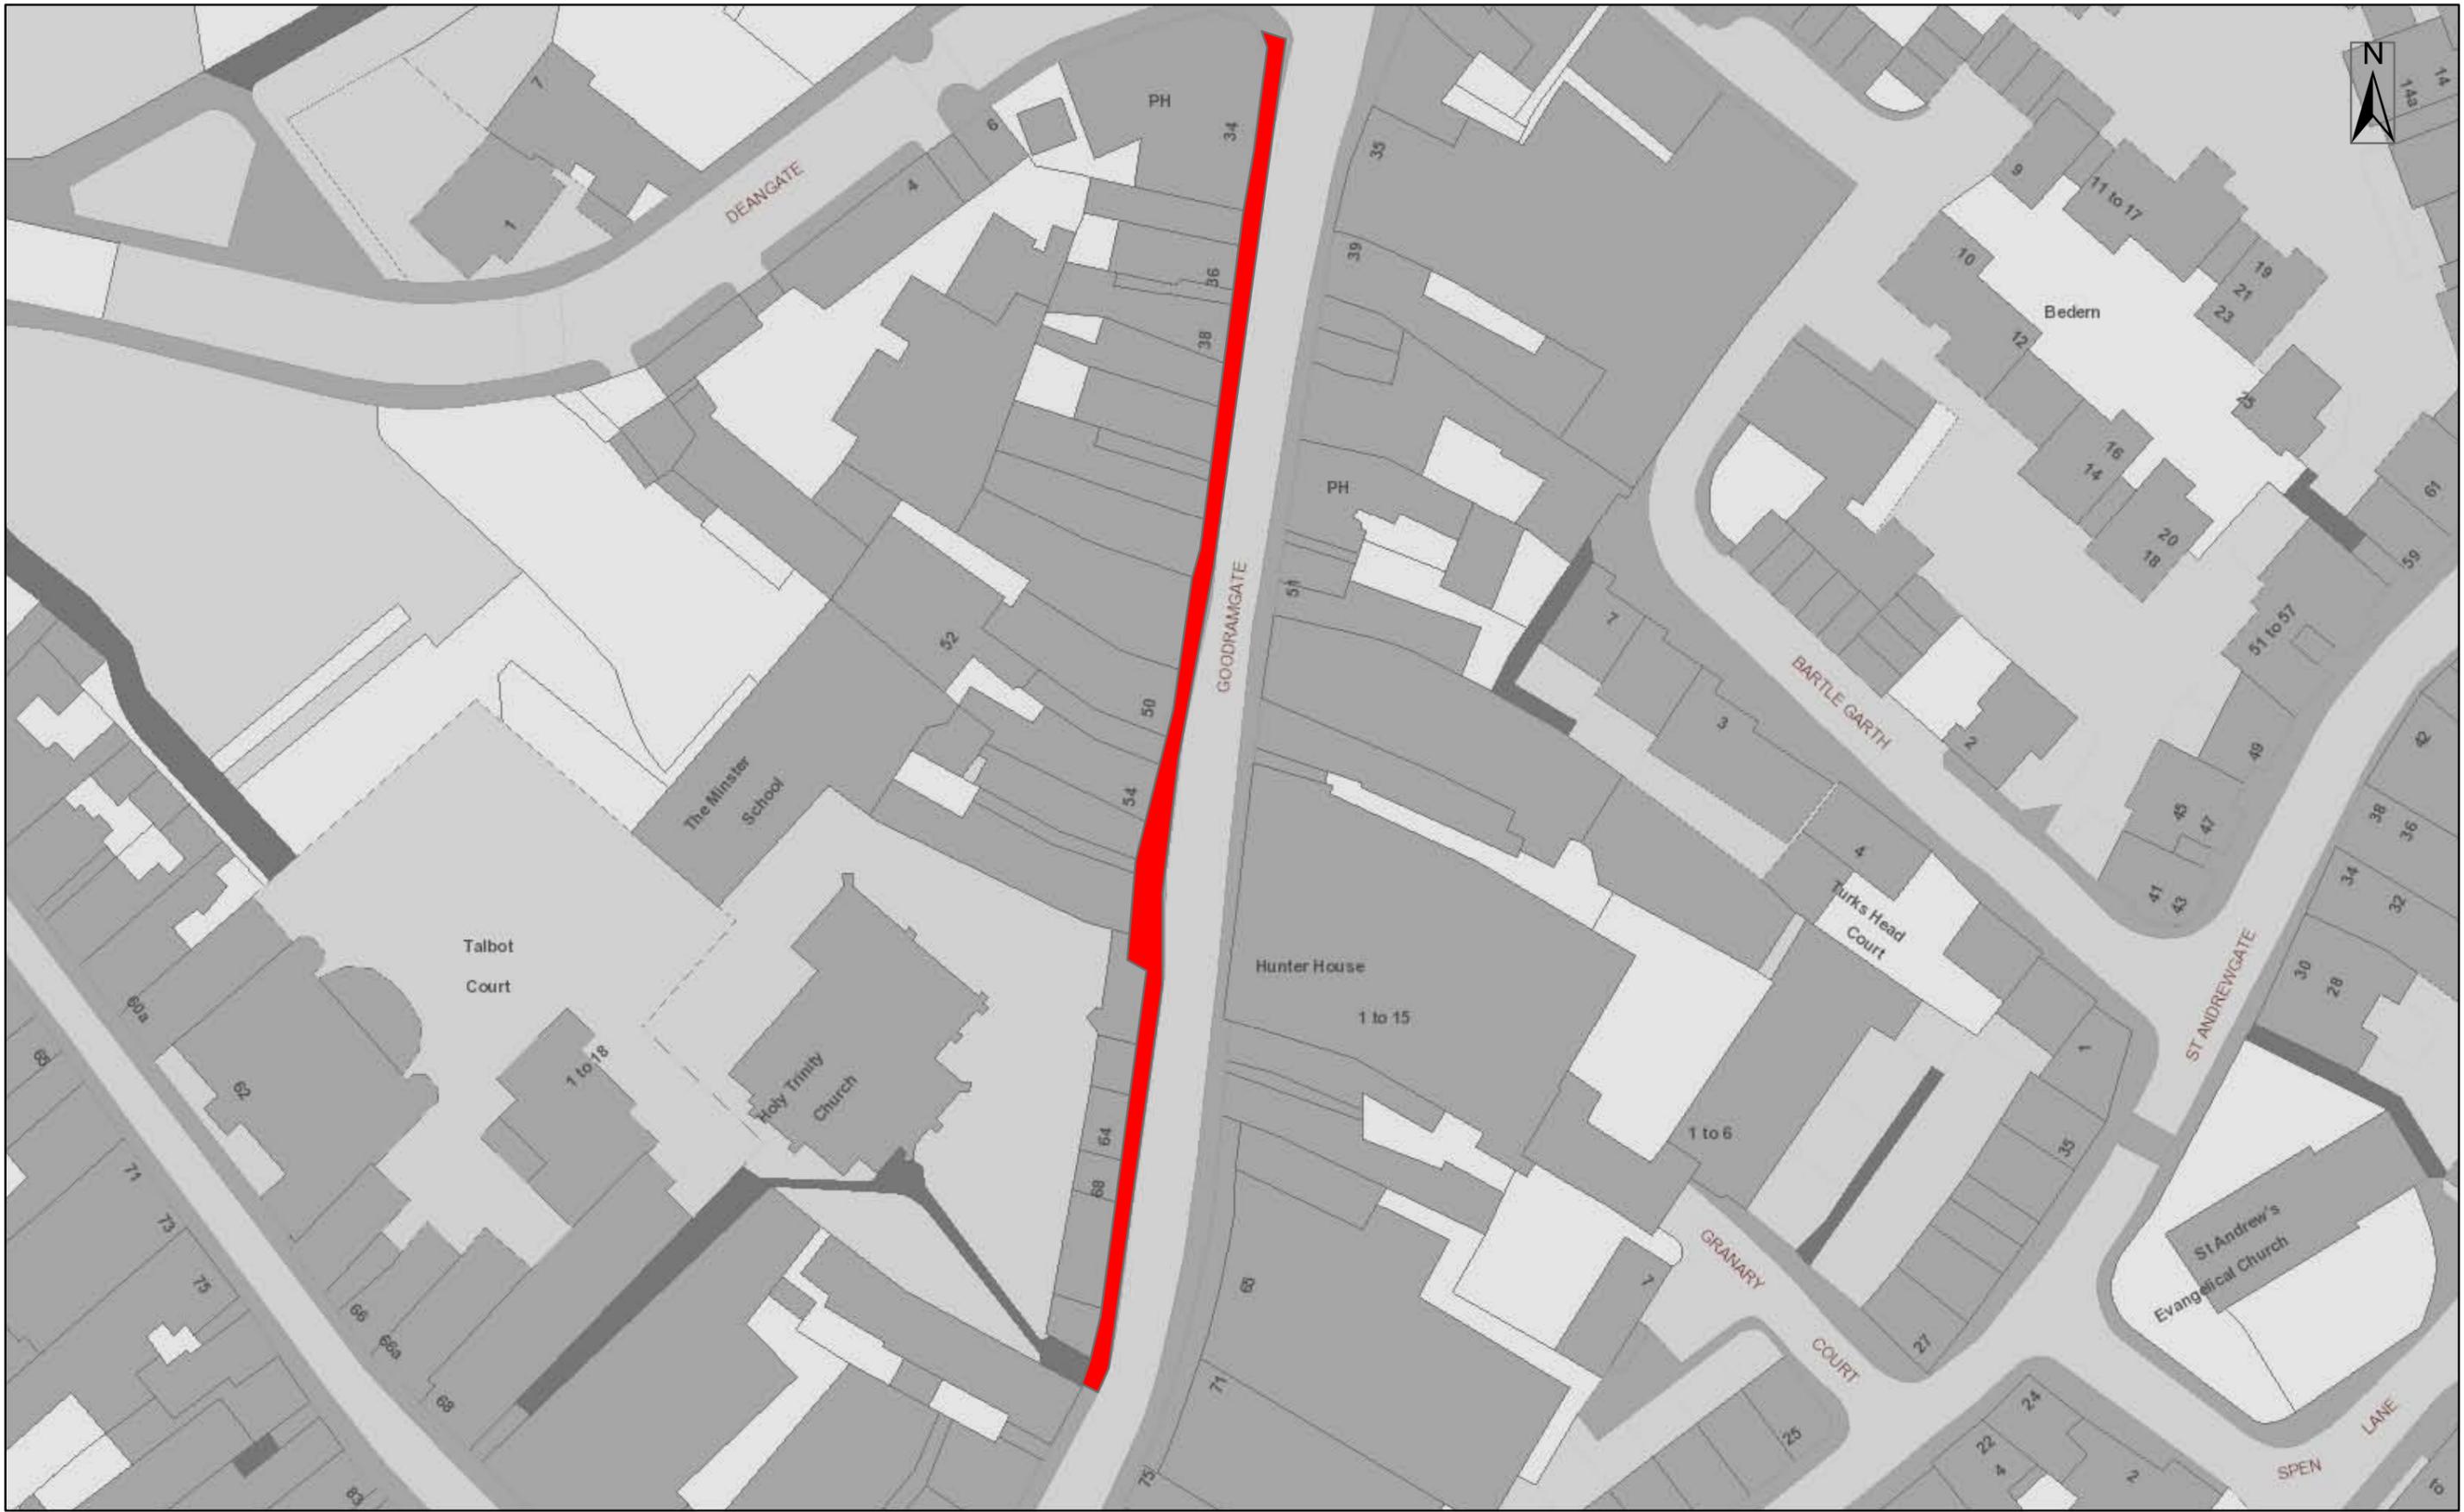

© Crown copyright and database rights, 2011. Ordnance Survey licence number 100020818.

	<h1>Goodramgate Footway</h1>		
	Drawn by RW	Date March 2018	Scale 1:566



© Crown copyright and database rights, 2011. Ordnance Survey licence number 100020818.




Marygate Footway

Drawn by RW

Date March 2018

Scale 1:801

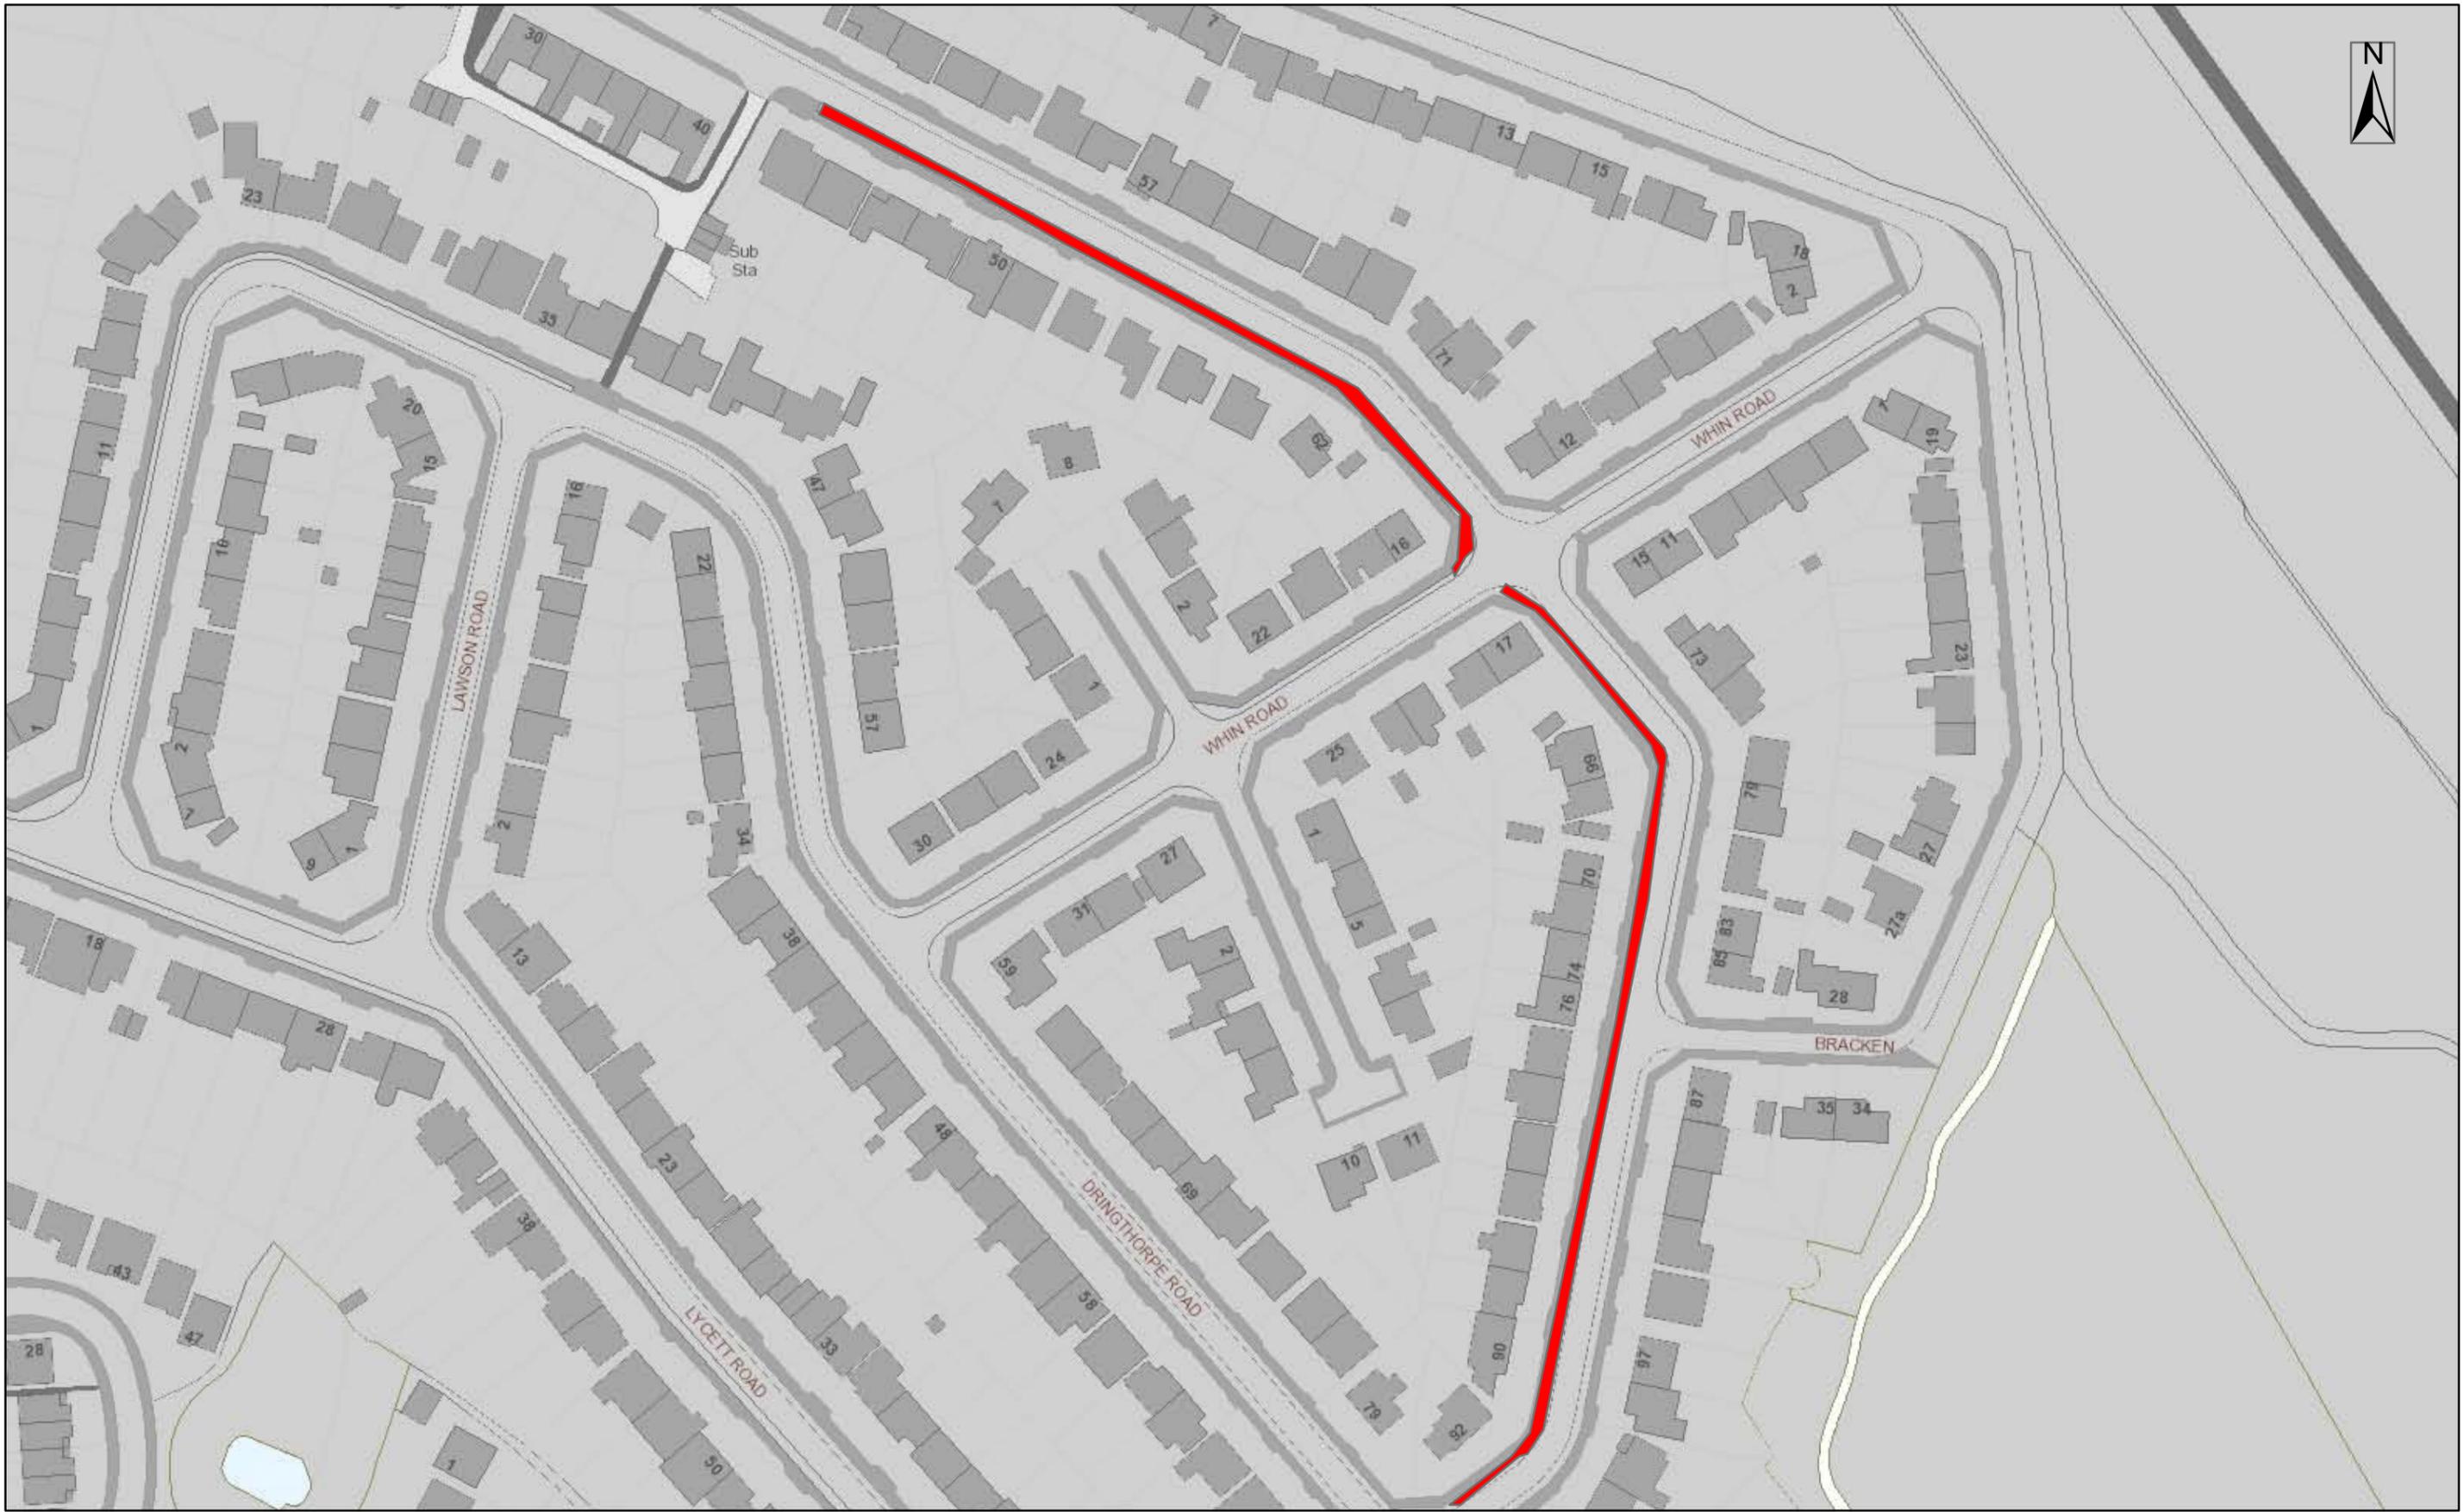

© Crown copyright and database rights, 2011. Ordnance Survey licence number 100020818.




Middlethorpe Grove Footway

Drawn by RW

Date March 2018

Scale 1:1,201

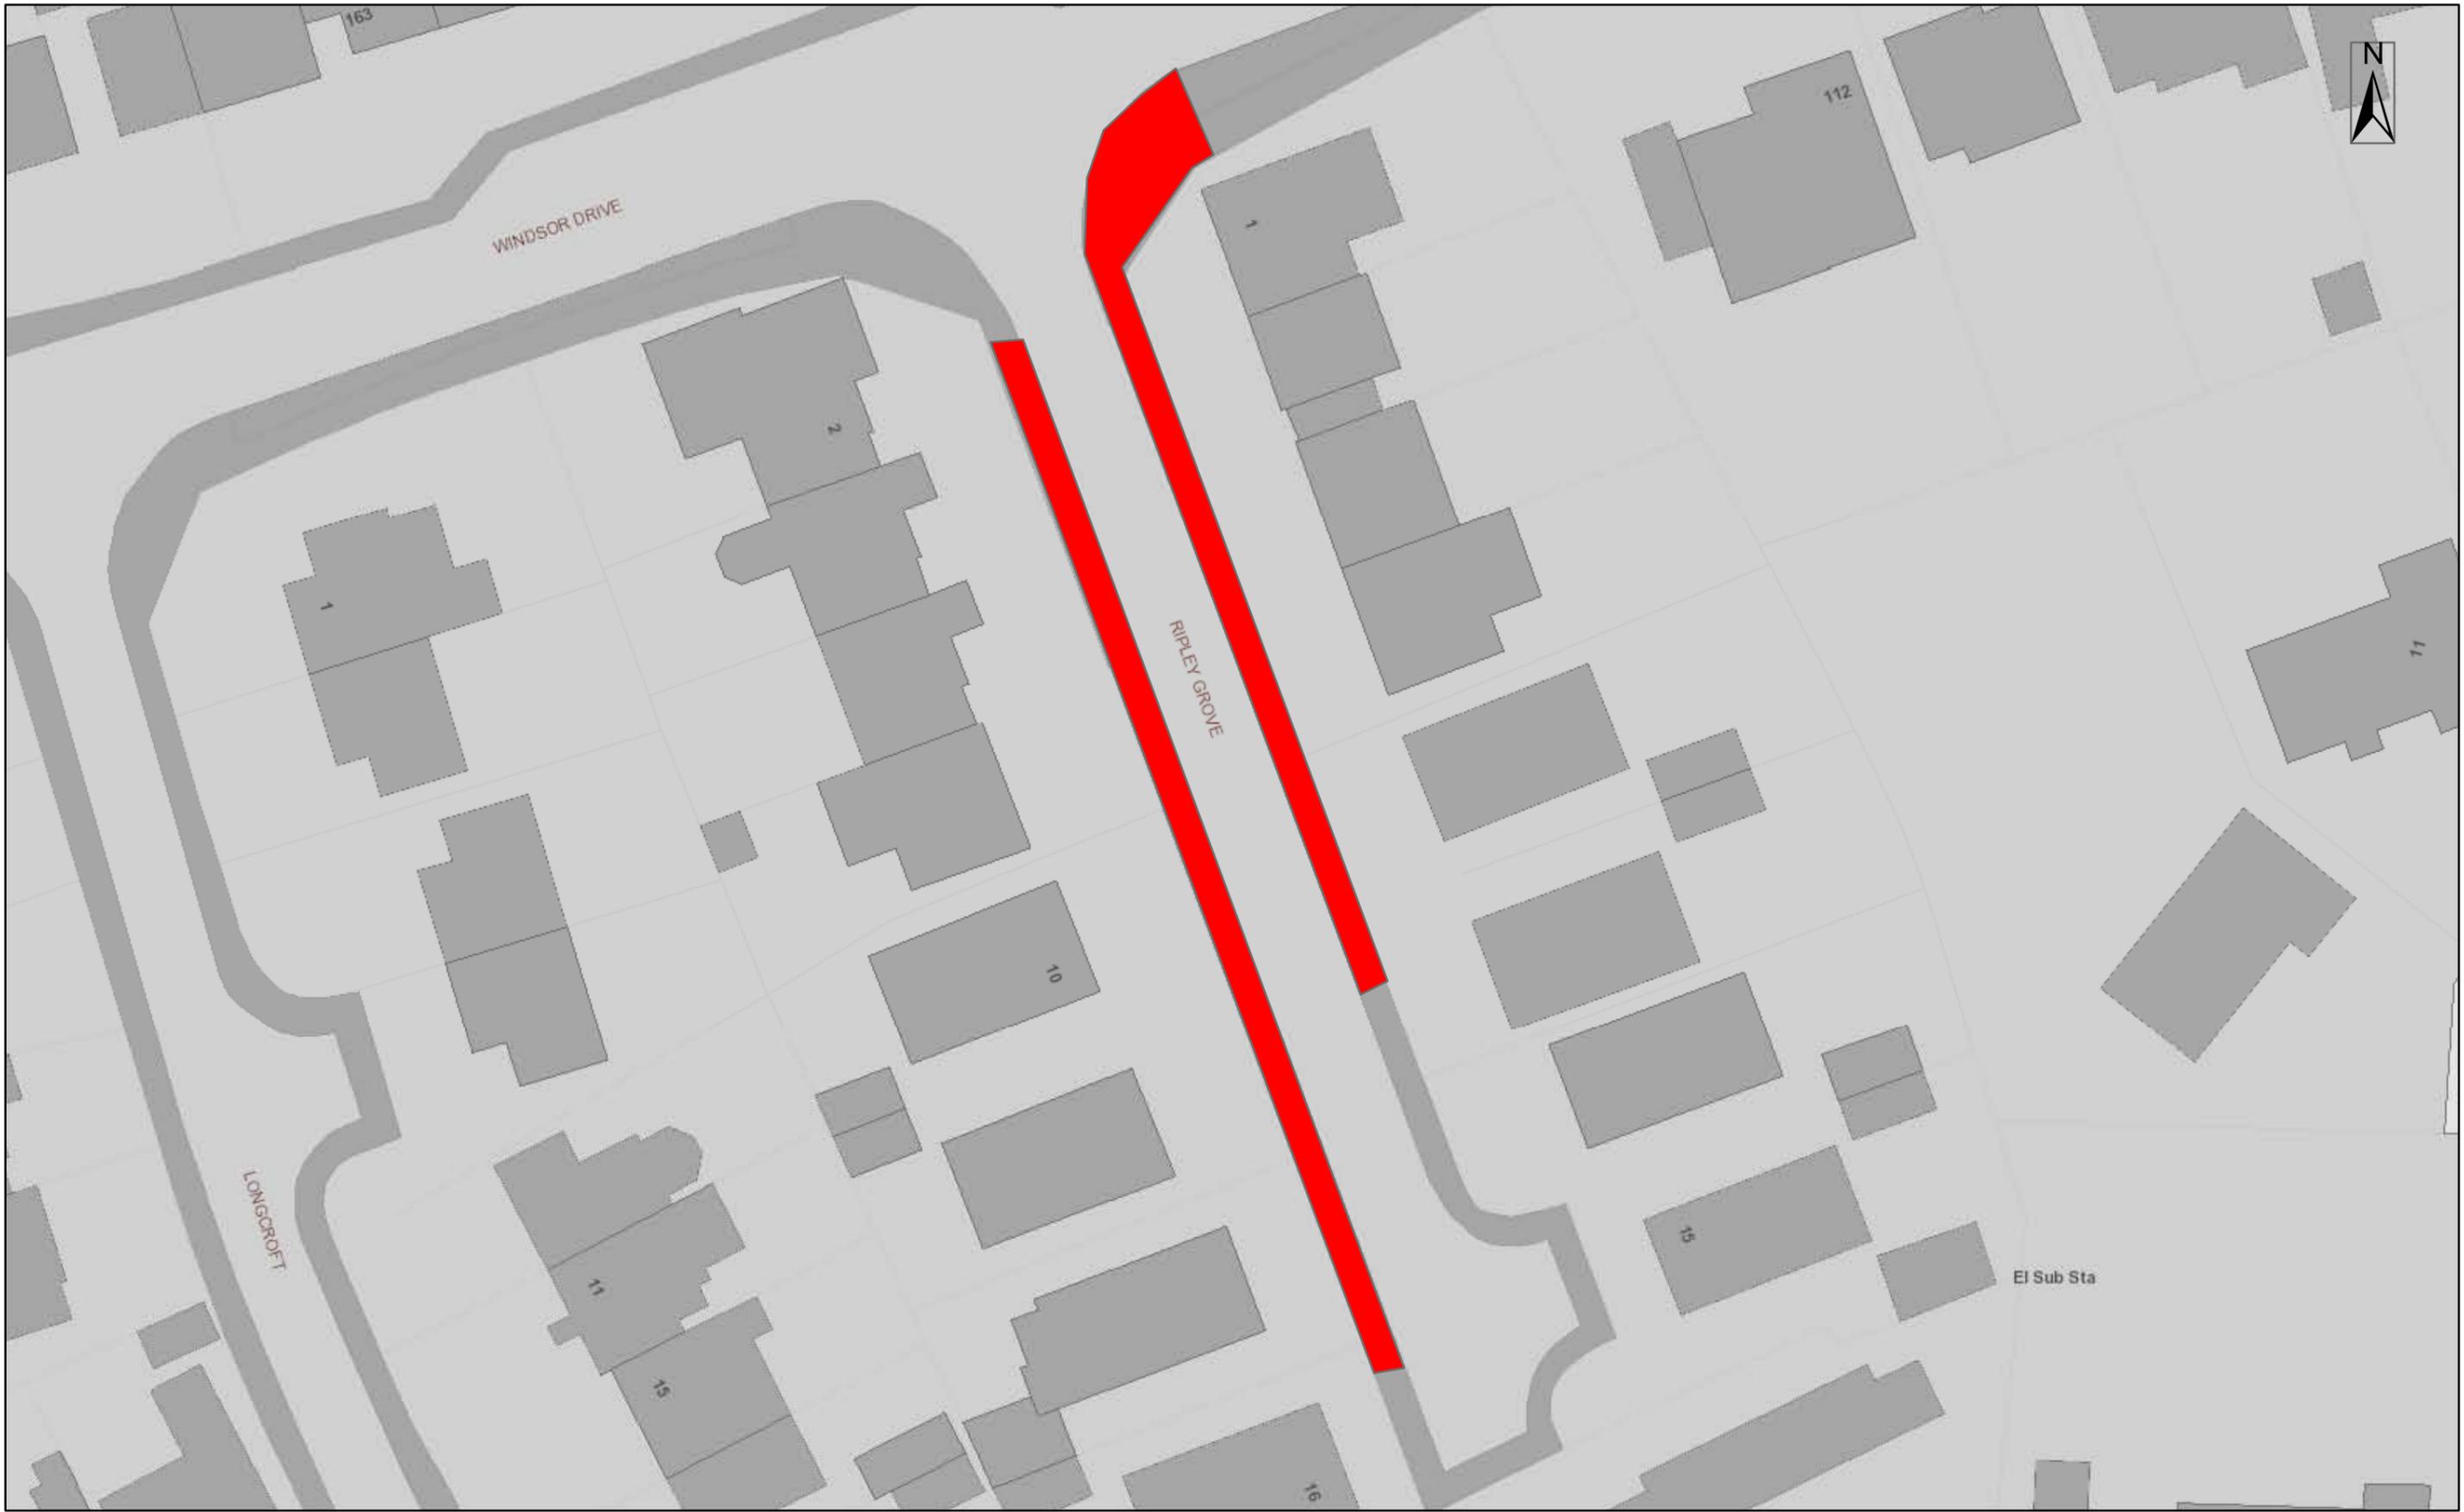

© Crown copyright and database rights, 2011. Ordnance Survey licence number 100020818.



Ripley Grove Footway

Drawn by RW

Date March 2018

Scale 1:383



© Crown copyright and database rights, 2011. Ordnance Survey licence number 100020818.




Spurriergate Footway

Drawn by RW

Date March 2018

Scale 1:307

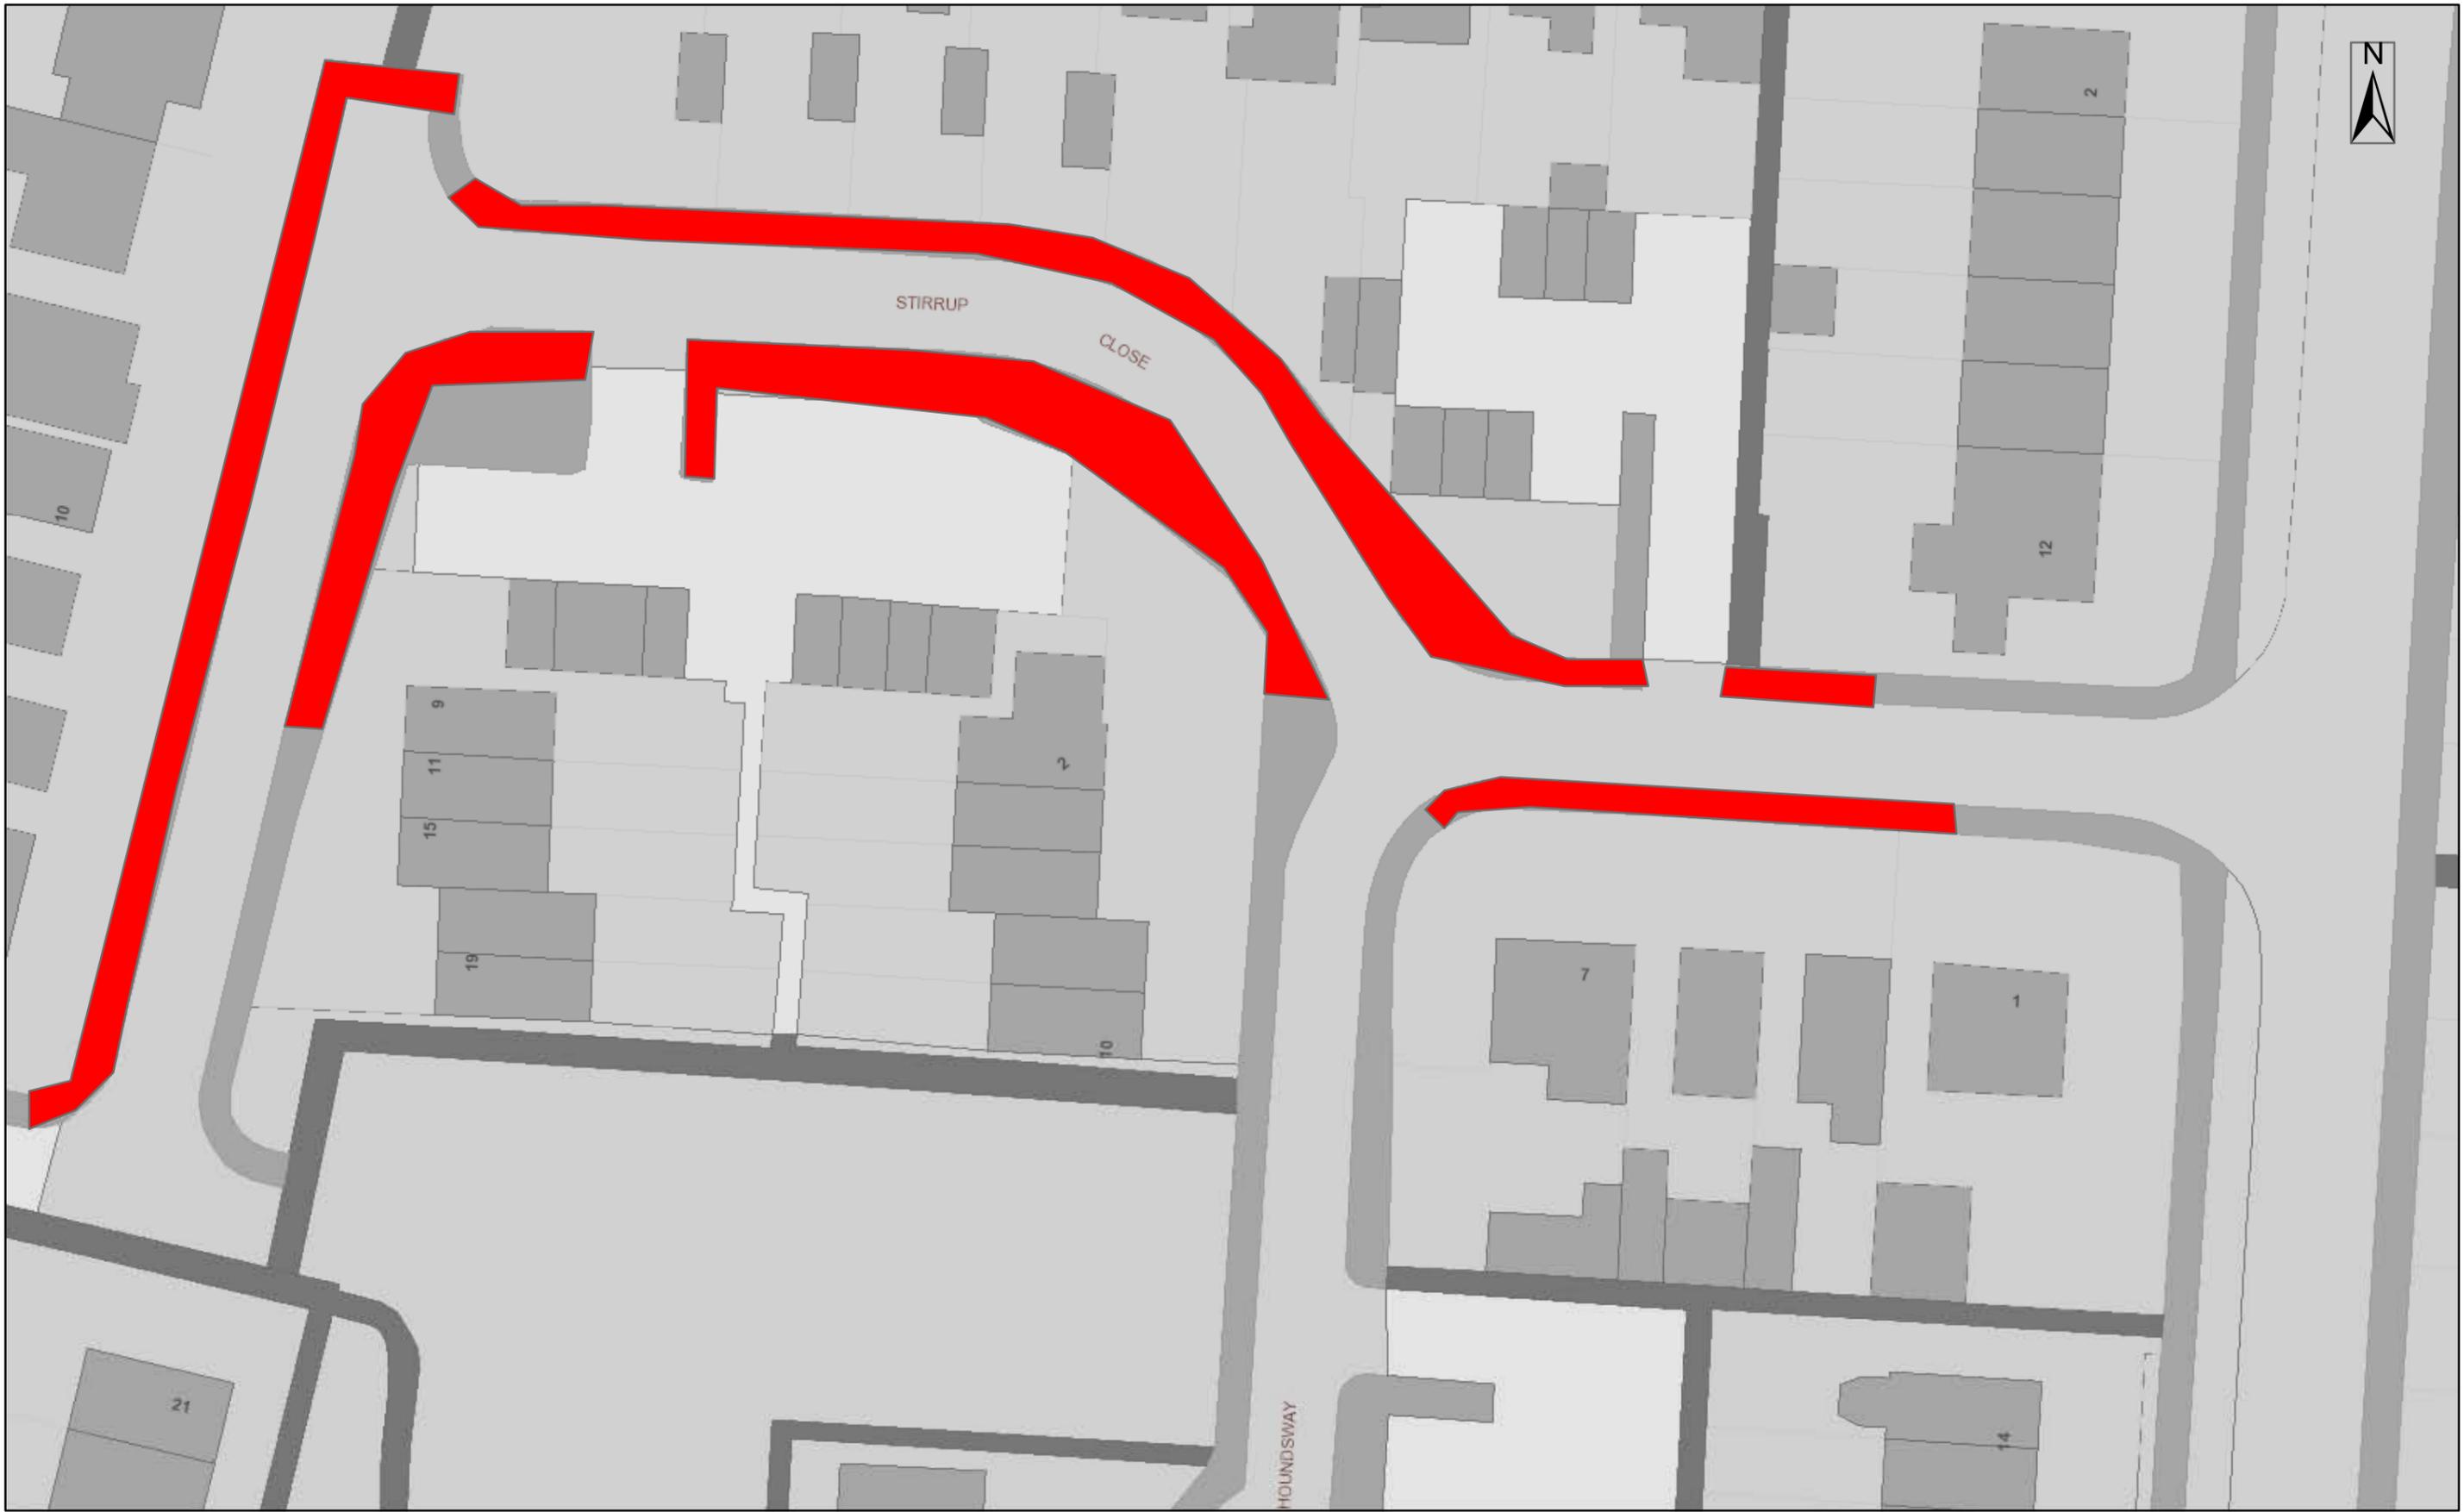

© Crown copyright and database rights, 2011. Ordnance Survey licence number 100020818.



Stirrup Close Footway

Drawn by RW

Date March 2018

Scale 1:358



© Crown copyright and database rights, 2011. Ordnance Survey licence number 100020818.




The Stonebow Footway

Drawn by RW

Date March 2018

Scale 1:198

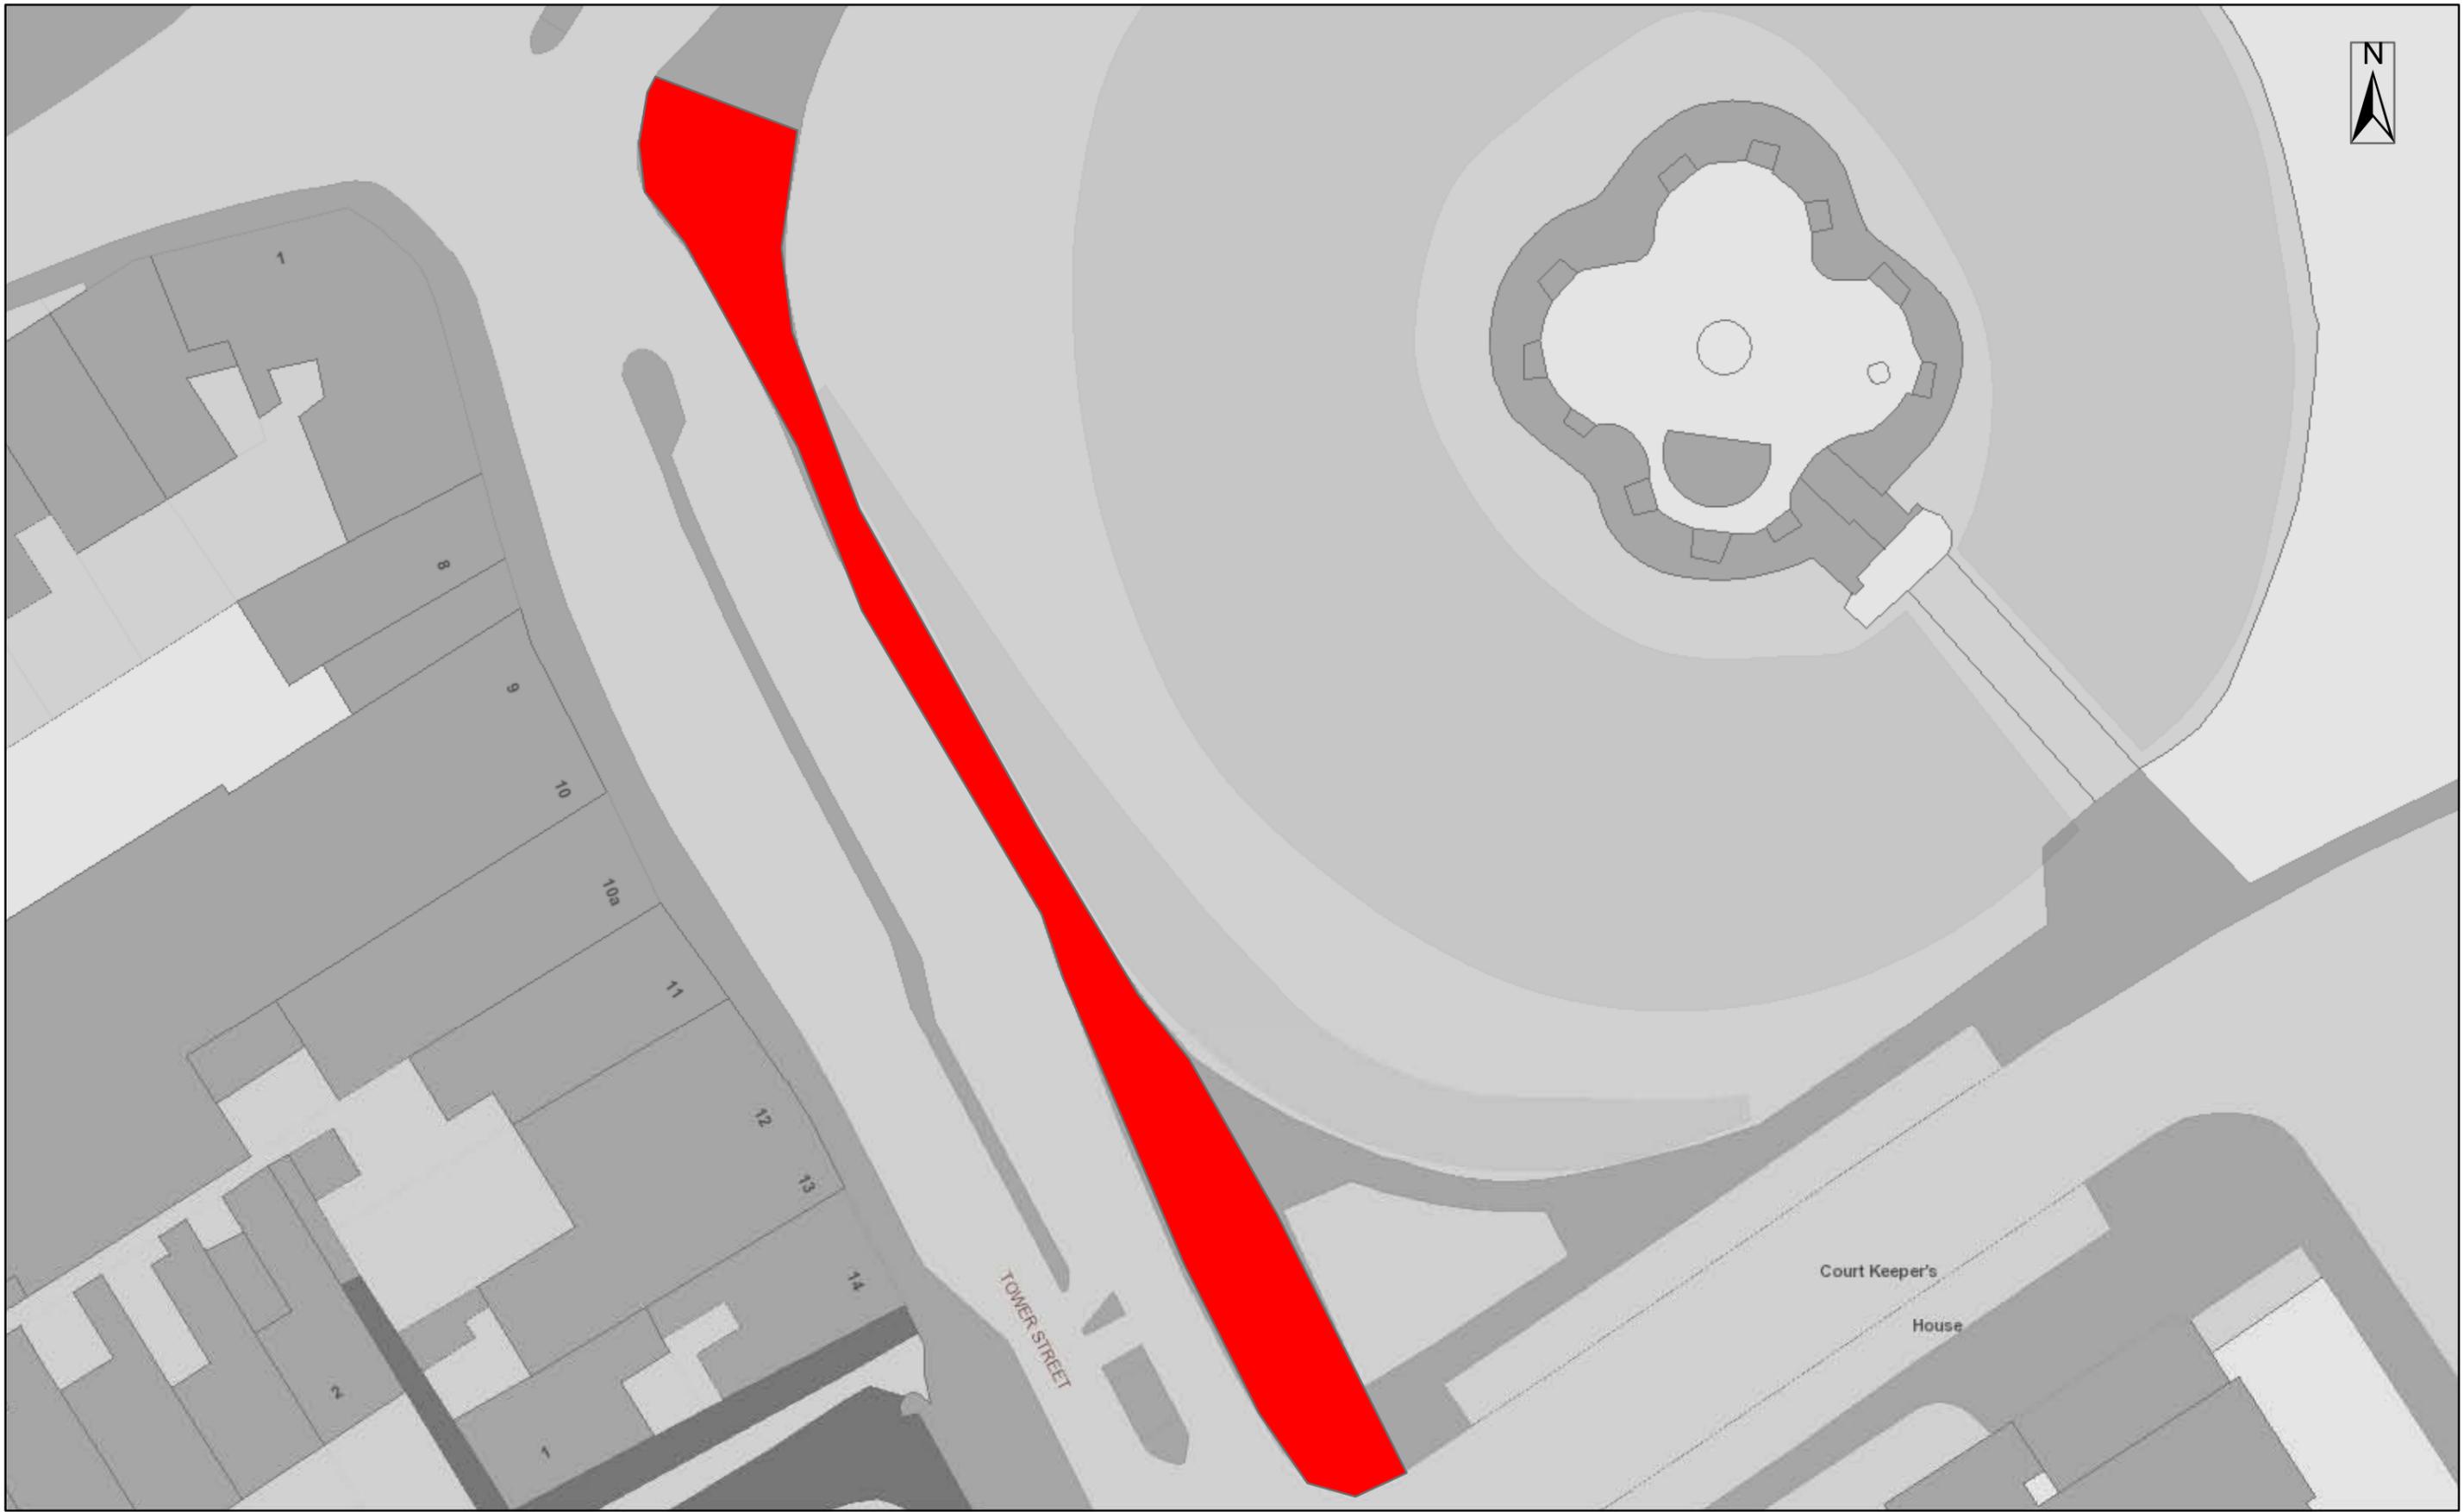

© Crown copyright and database rights, 2011. Ordnance Survey licence number 100020818.



Tower Street Footway

Drawn by RW

Date March 2018

Scale 1:325



© Crown copyright and database rights, 2011. Ordnance Survey licence number 100020818.



Windsor Drive Footway

Drawn by RW

Date March 2018

Scale 1:2,198