


18/00495/FULM

Site Of Former Fordlands House 1 Fordlands Road Fulford

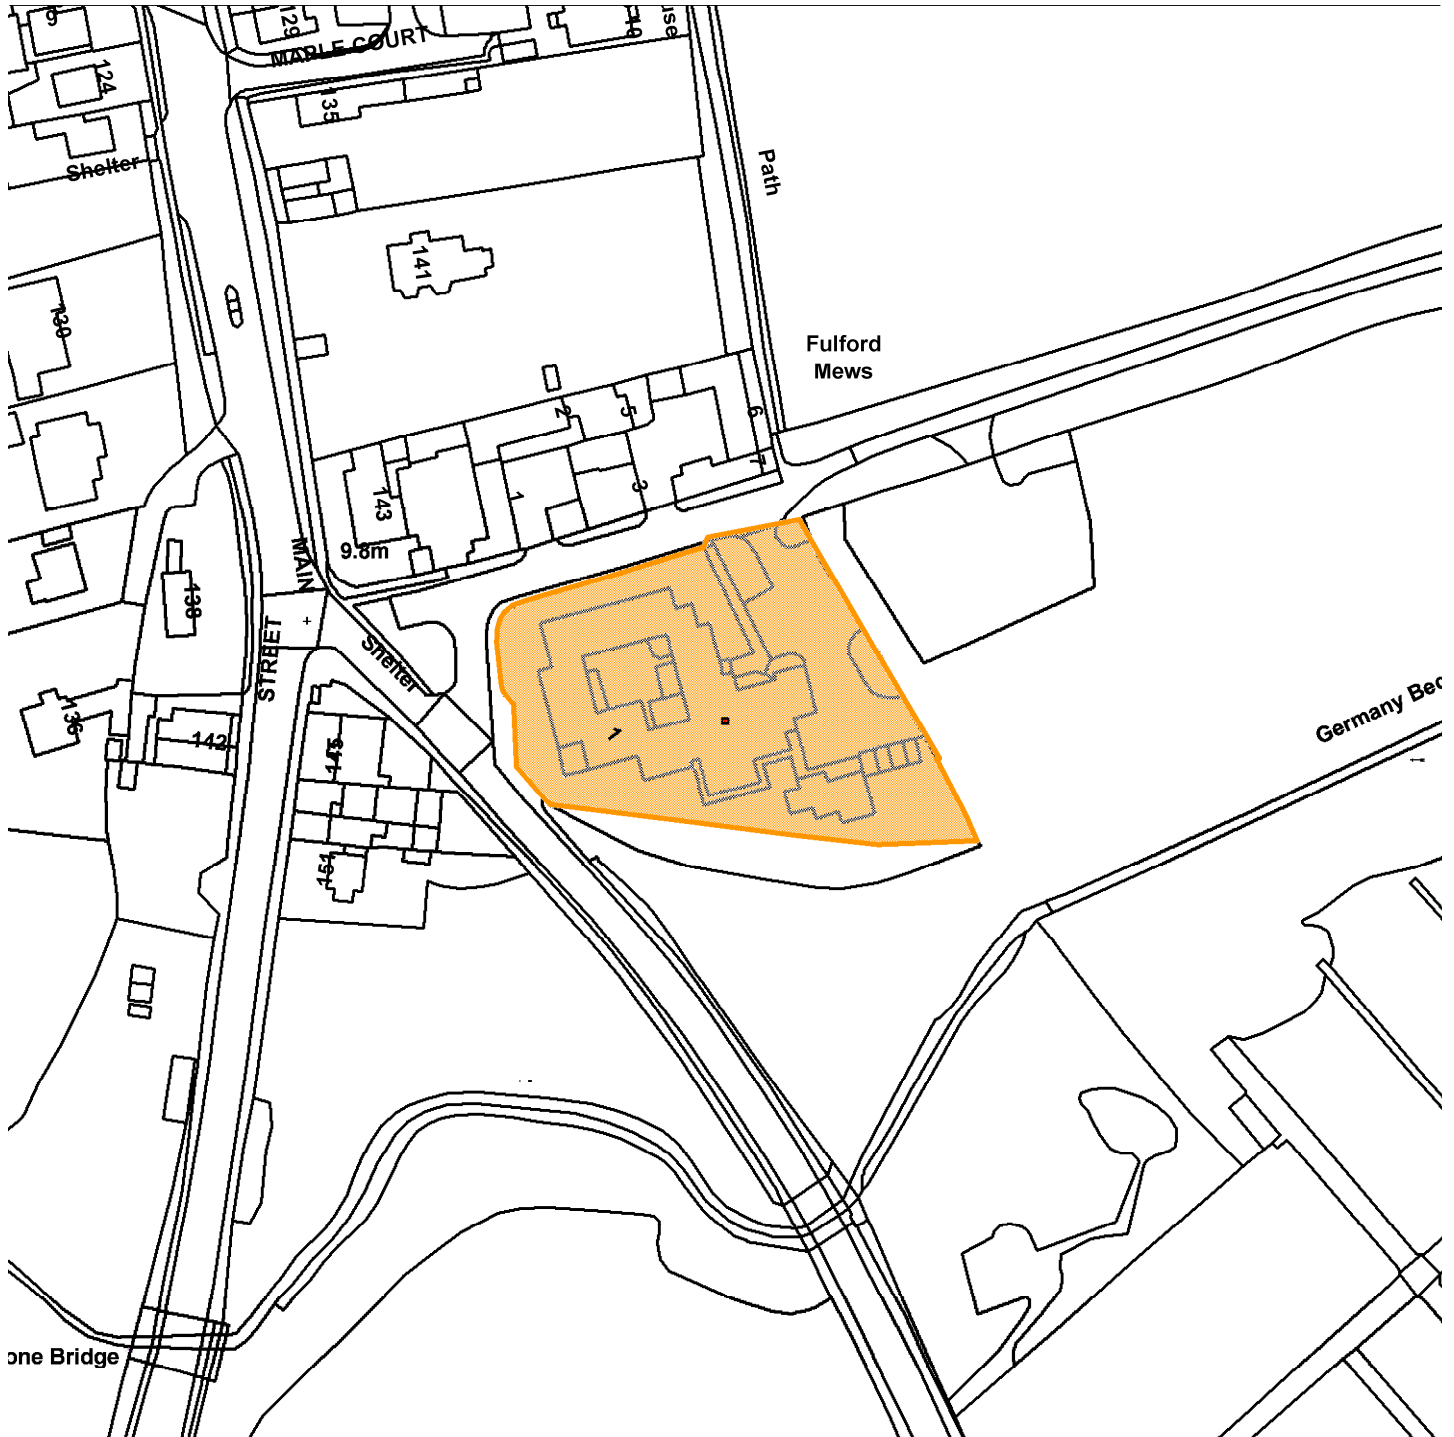

Scale : 1:1426

Reproduced from the Ordnance Survey map with the permission of the Controller of Her Majesty's Stationery Office © Crown Copyright 2000.

Unauthorised reproduction infringes Crown Copyright and may lead to prosecution or civil proceedings.

Organisation	City of York Council
Department	Economy & Place
Comments	Site Location Plan
Date	02 July 2018
SLA Number	