


NOTES

ISO A3 297mm x 420mm
 CHECKED: amt
 DESIGN: PI
 FILENAME: L:\DOCUMENT01_TRANSPORT_SYSTEMS_TEAM\01_ASSET_DATA\05_ACCESS\07_ENFORCEMENT\YK5105_LOWPOPPLETONLANE_BLEW0_CAD\01_SHEETS\REPORTING\CYC_TST-YK5105-REP.DWG
 Last saved by: DCDN\WAT\2018-08-17 Last Plotted: 2018-08-17
 Filename: L:\DOCUMENT01_TRANSPORT_SYSTEMS_TEAM\01_ASSET_DATA\05_ACCESS\07_ENFORCEMENT\YK5105_LOWPOPPLETONLANE_BLEW0_CAD\01_SHEETS\REPORTING\CYC_TST-YK5105-REP.DWG

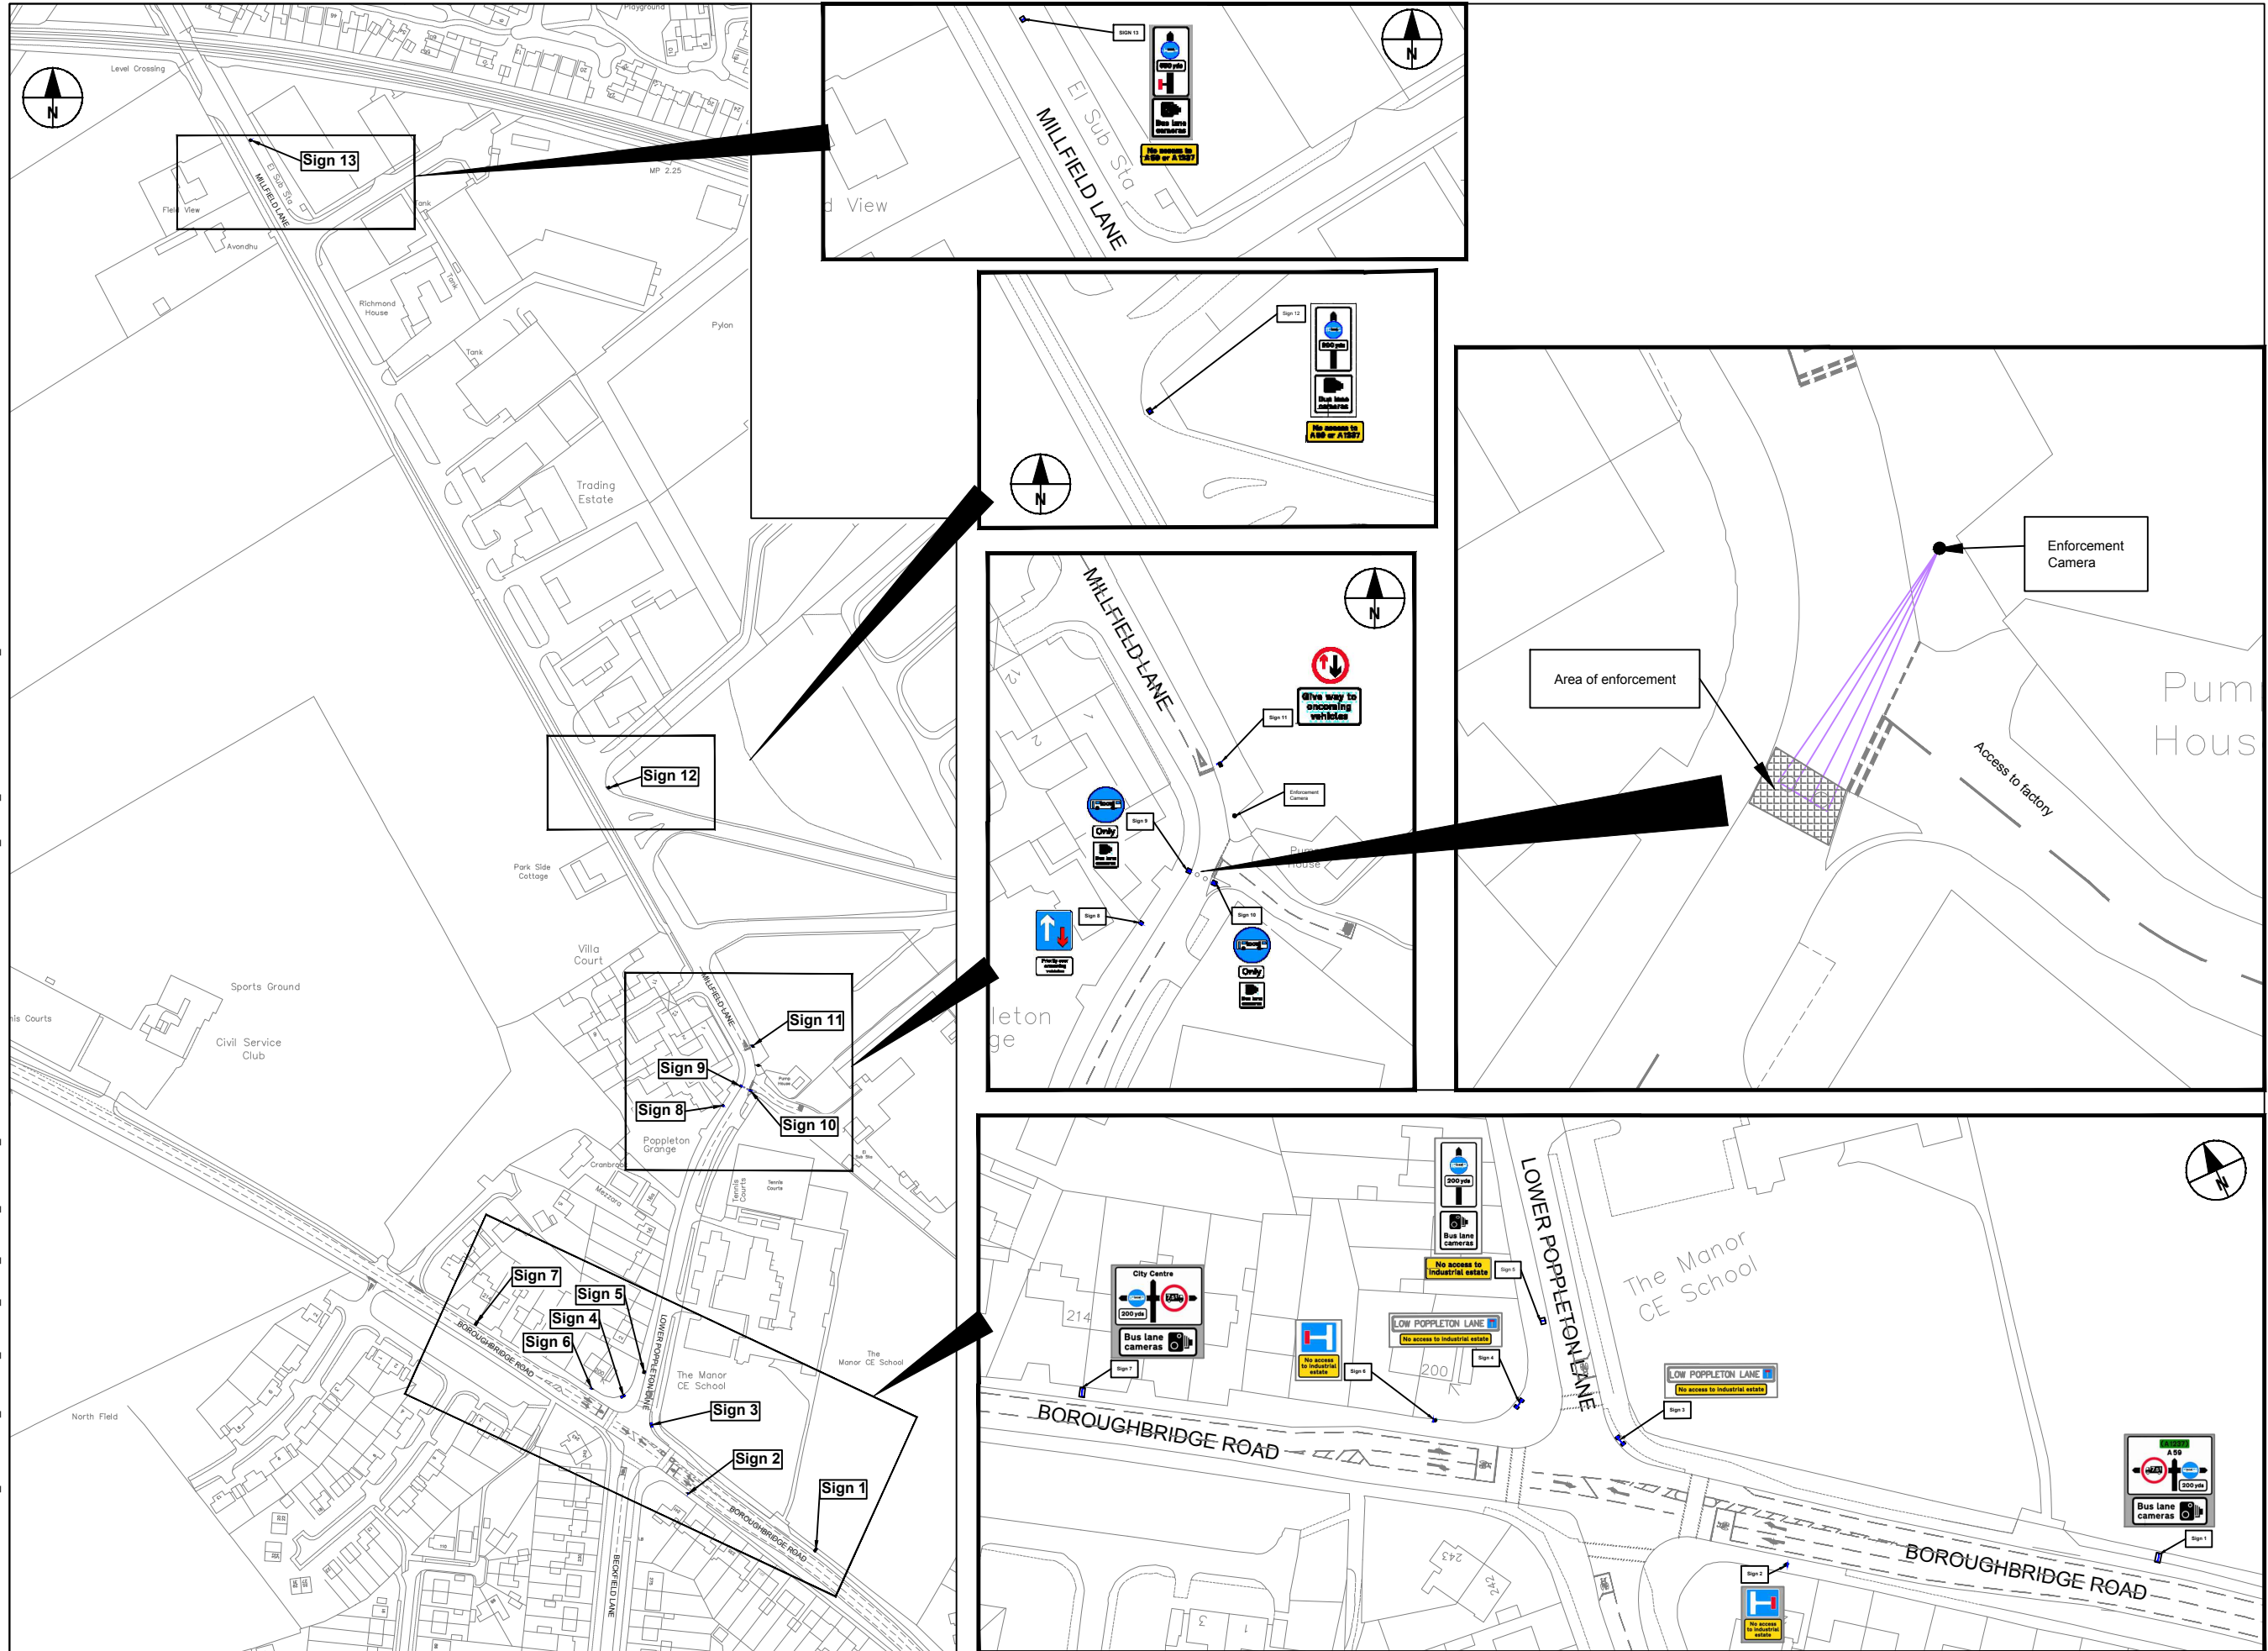

BASED UPON THE ORDNANCE SURVEY MAPPING WITH THE PERMISSION OF THE CONTROLLER OF HER MAJESTY'S STATIONERY OFFICE. CROWN COPYRIGHT. UNAUTHORISED REPRODUCTION INFRINGES CROWN COPYRIGHT AND MAY LEAD TO PROSECUTION OR CIVIL PROCEEDINGS. CITY OF YORK COUNCIL, LICENCE NO. 1000 20818, 2006

ISSUE/REVISION		
R/O	DATE	DESCRIPTION
R01	17.08.2018	FIRST ISSUE
I/R		

SHEET TITLE
 YK5105 - LOW POPPLETON LANE CAMERA ENFORCEMENT SCHEME OVERVIEW

DRAWING NUMBER
 TST-YK5105-REP-101