
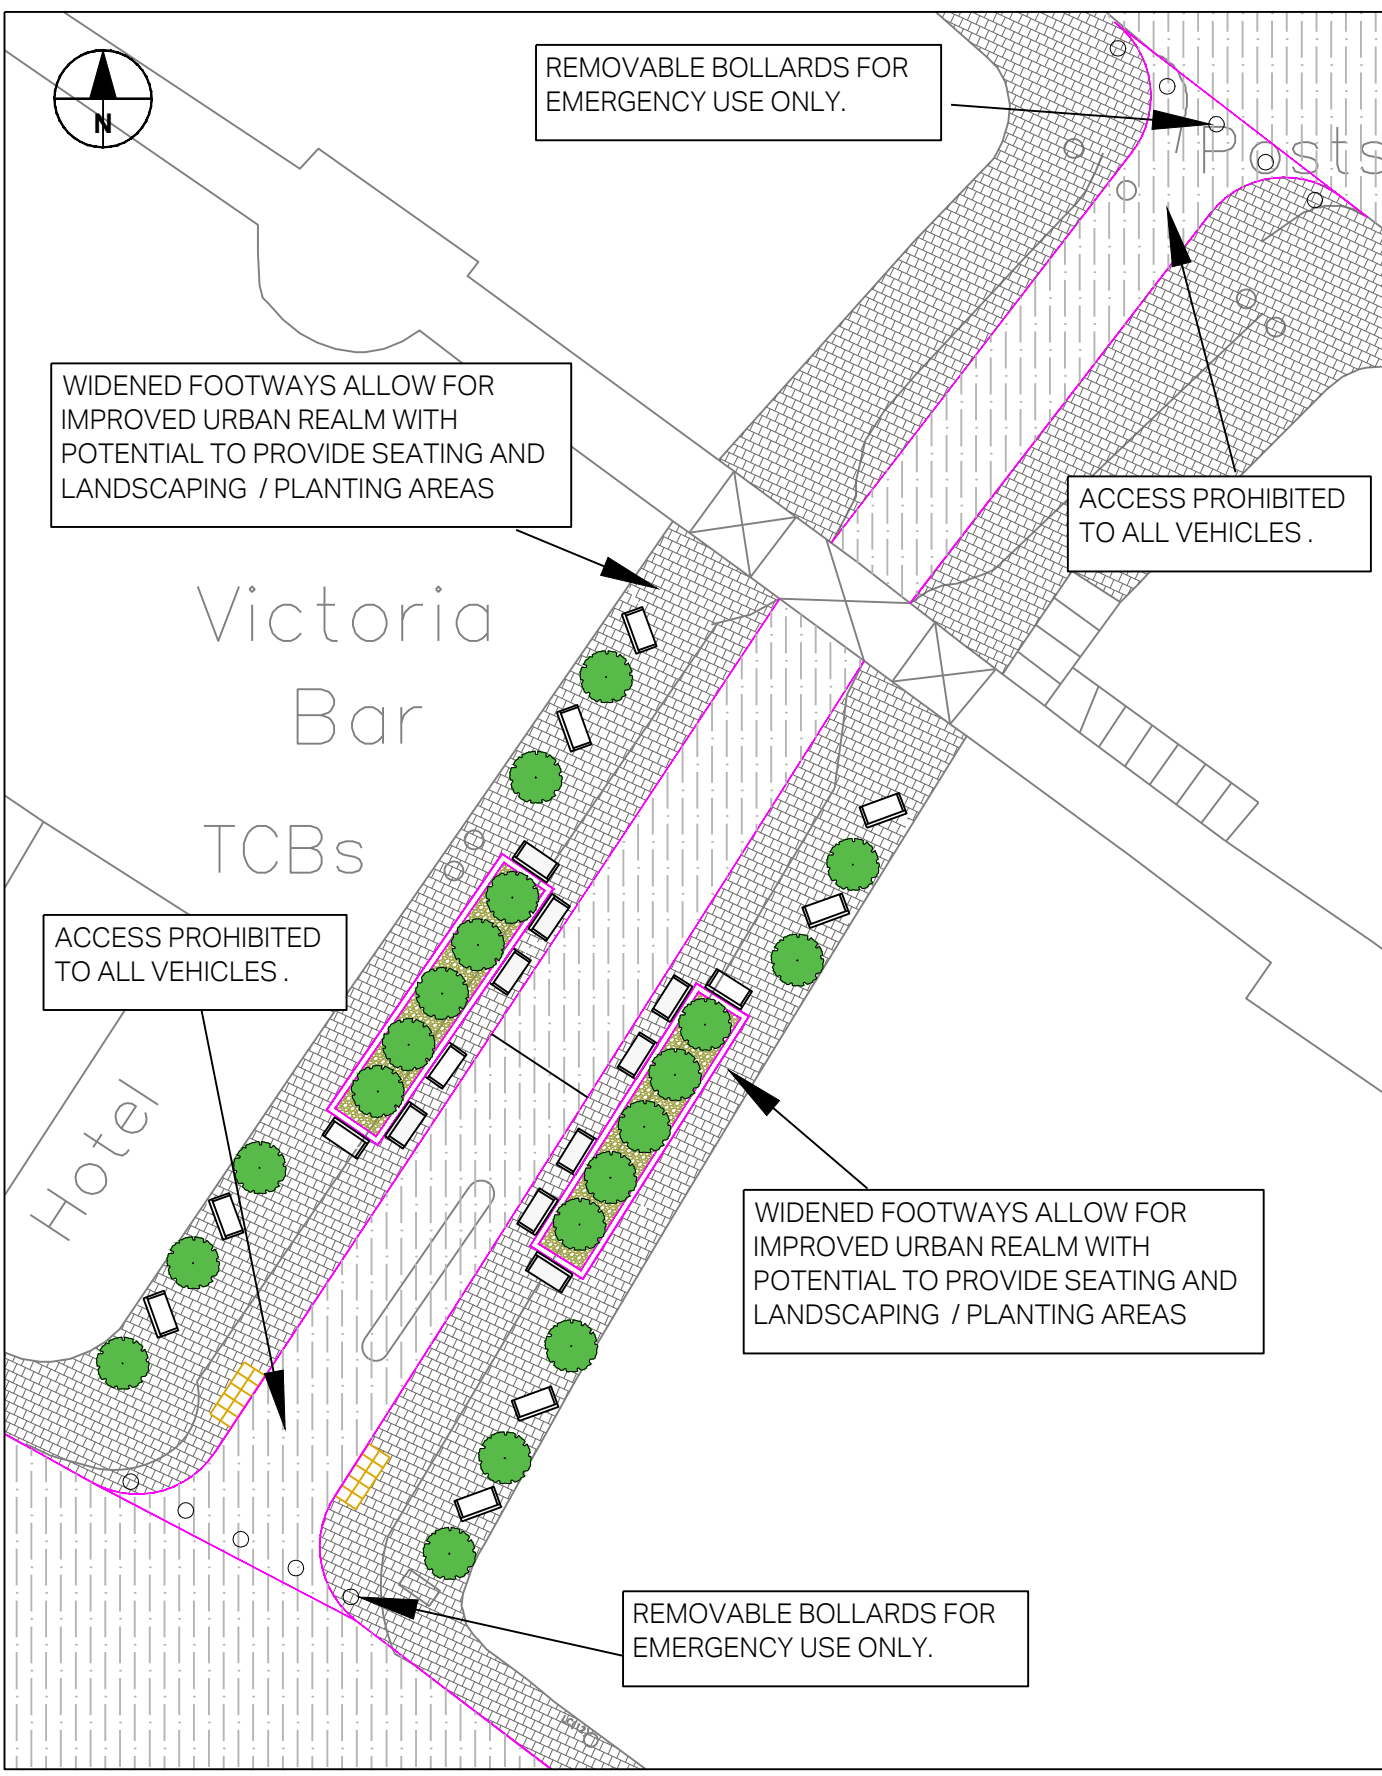


NOTES  
 1. DO NOT SCALE FROM THIS DRAWING.

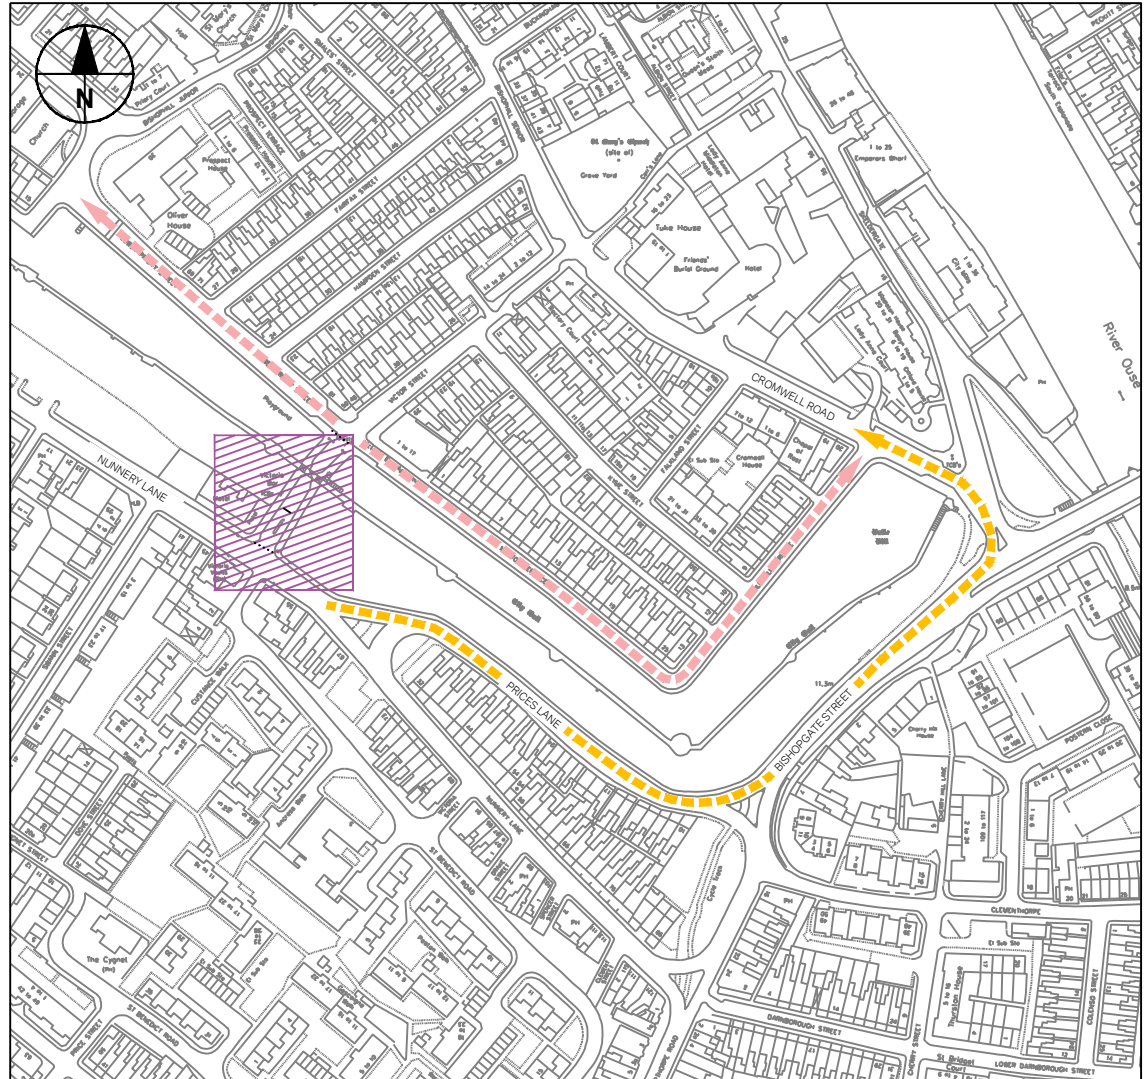

**KEY**

- KERBLINE
- WHITE MARKINGS
- UNCONTROLLED TACTLIE
- FOOTWAY
- CARRIAGEWAY
- BOLLARD

BASED UPON THE ORDNANCE SURVEY MAPPING WITH THE PERMISSION OF THE CONTROLLER OF HER MAJESTY'S STATIONERY OFFICE. CROWN COPYRIGHT. UNAUTHORISED REPRODUCTION INFRINGES CROWN COPYRIGHT AND MAY LEAD TO PROSECUTION OR CIVIL PROCEEDINGS. CITY OF YORK COUNCIL, LICENCE NO. 1000 20818, 2006

**ISSUE/REVISION**

NO	DATE	DESCRIPTION
P01	10.07.2019	FIRST ISSUE
I/R	DATE	DESCRIPTION

**SHEET TITLE**  
 VICTORIA BAR ACCESS  
 OPTION 4 - FULL CLOSURE

**DRAWING NUMBER**  
 TST-VICBAR-P-004

ISO A3 297mm x 420mm  
 CHECKED: RN  
 DESIGN: OG  
 Last saved by: NORFOLKRR(2019-08-07) Last Plotted: 2019-08-07  
 Filename: C:\USERS\NORFOLKRR\DESKTOP\VICTORIA BAR\FULL CLOSURE V1.DWG