

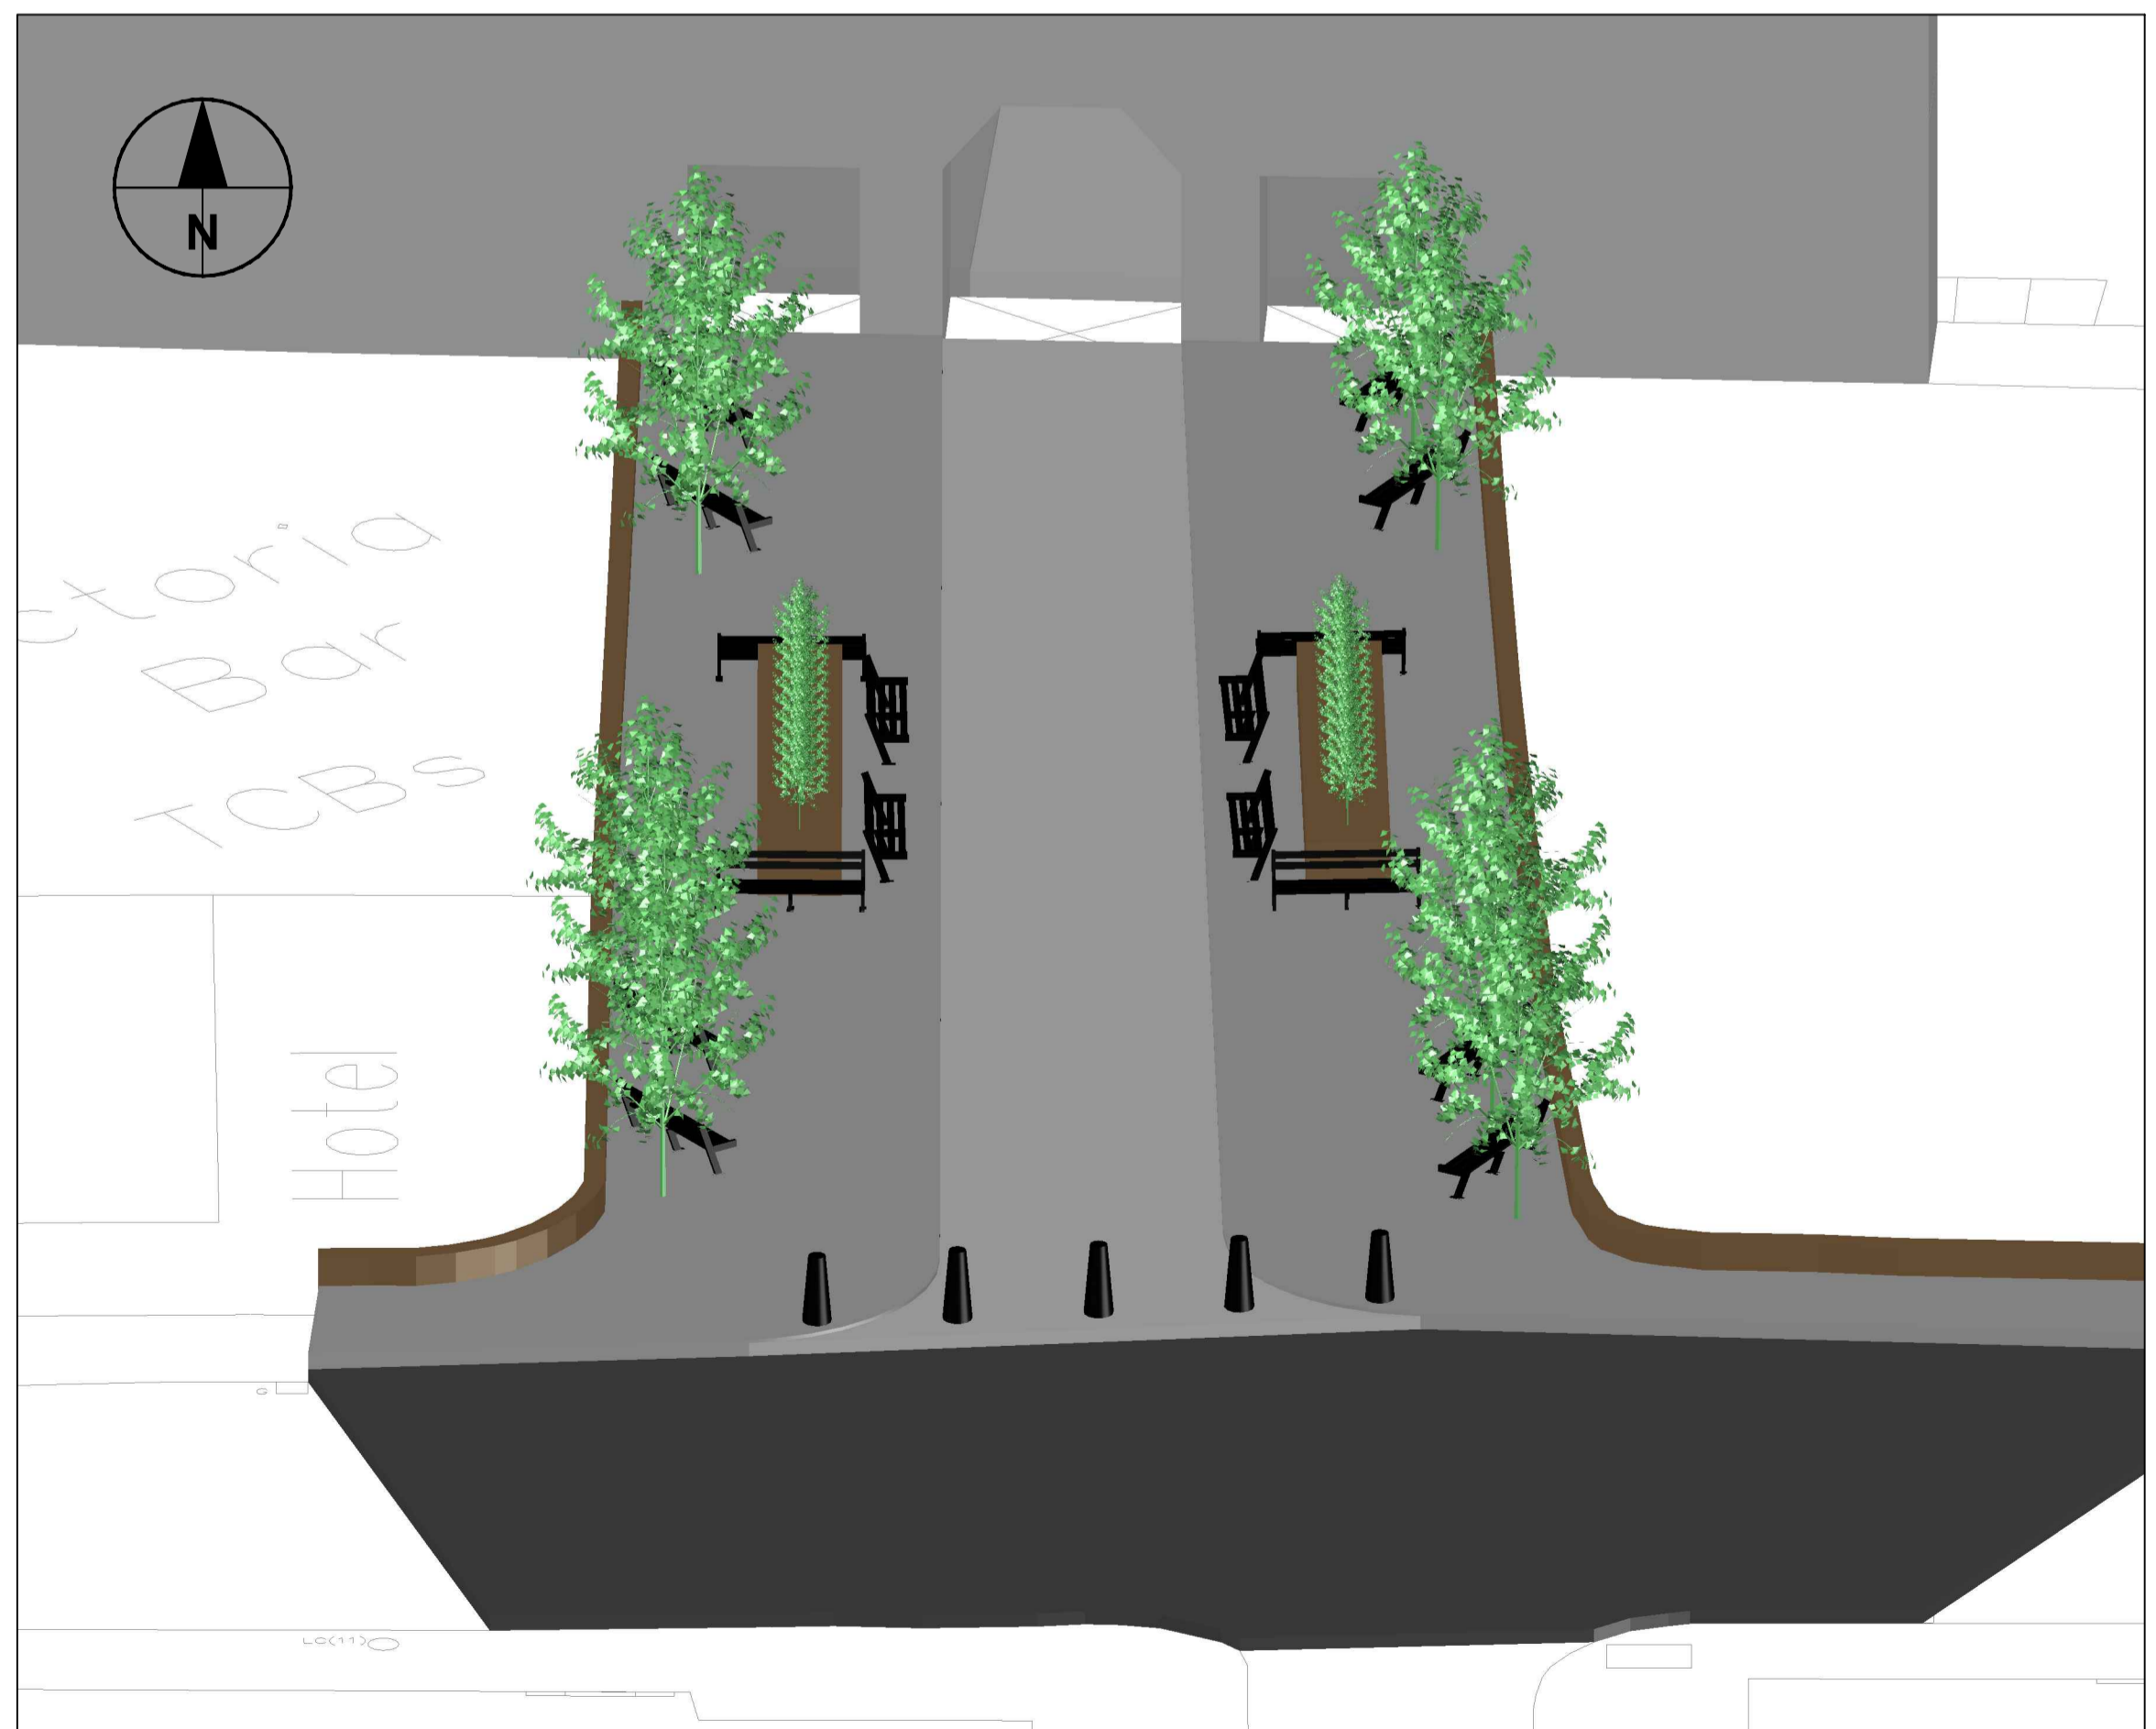


Annex C (2)

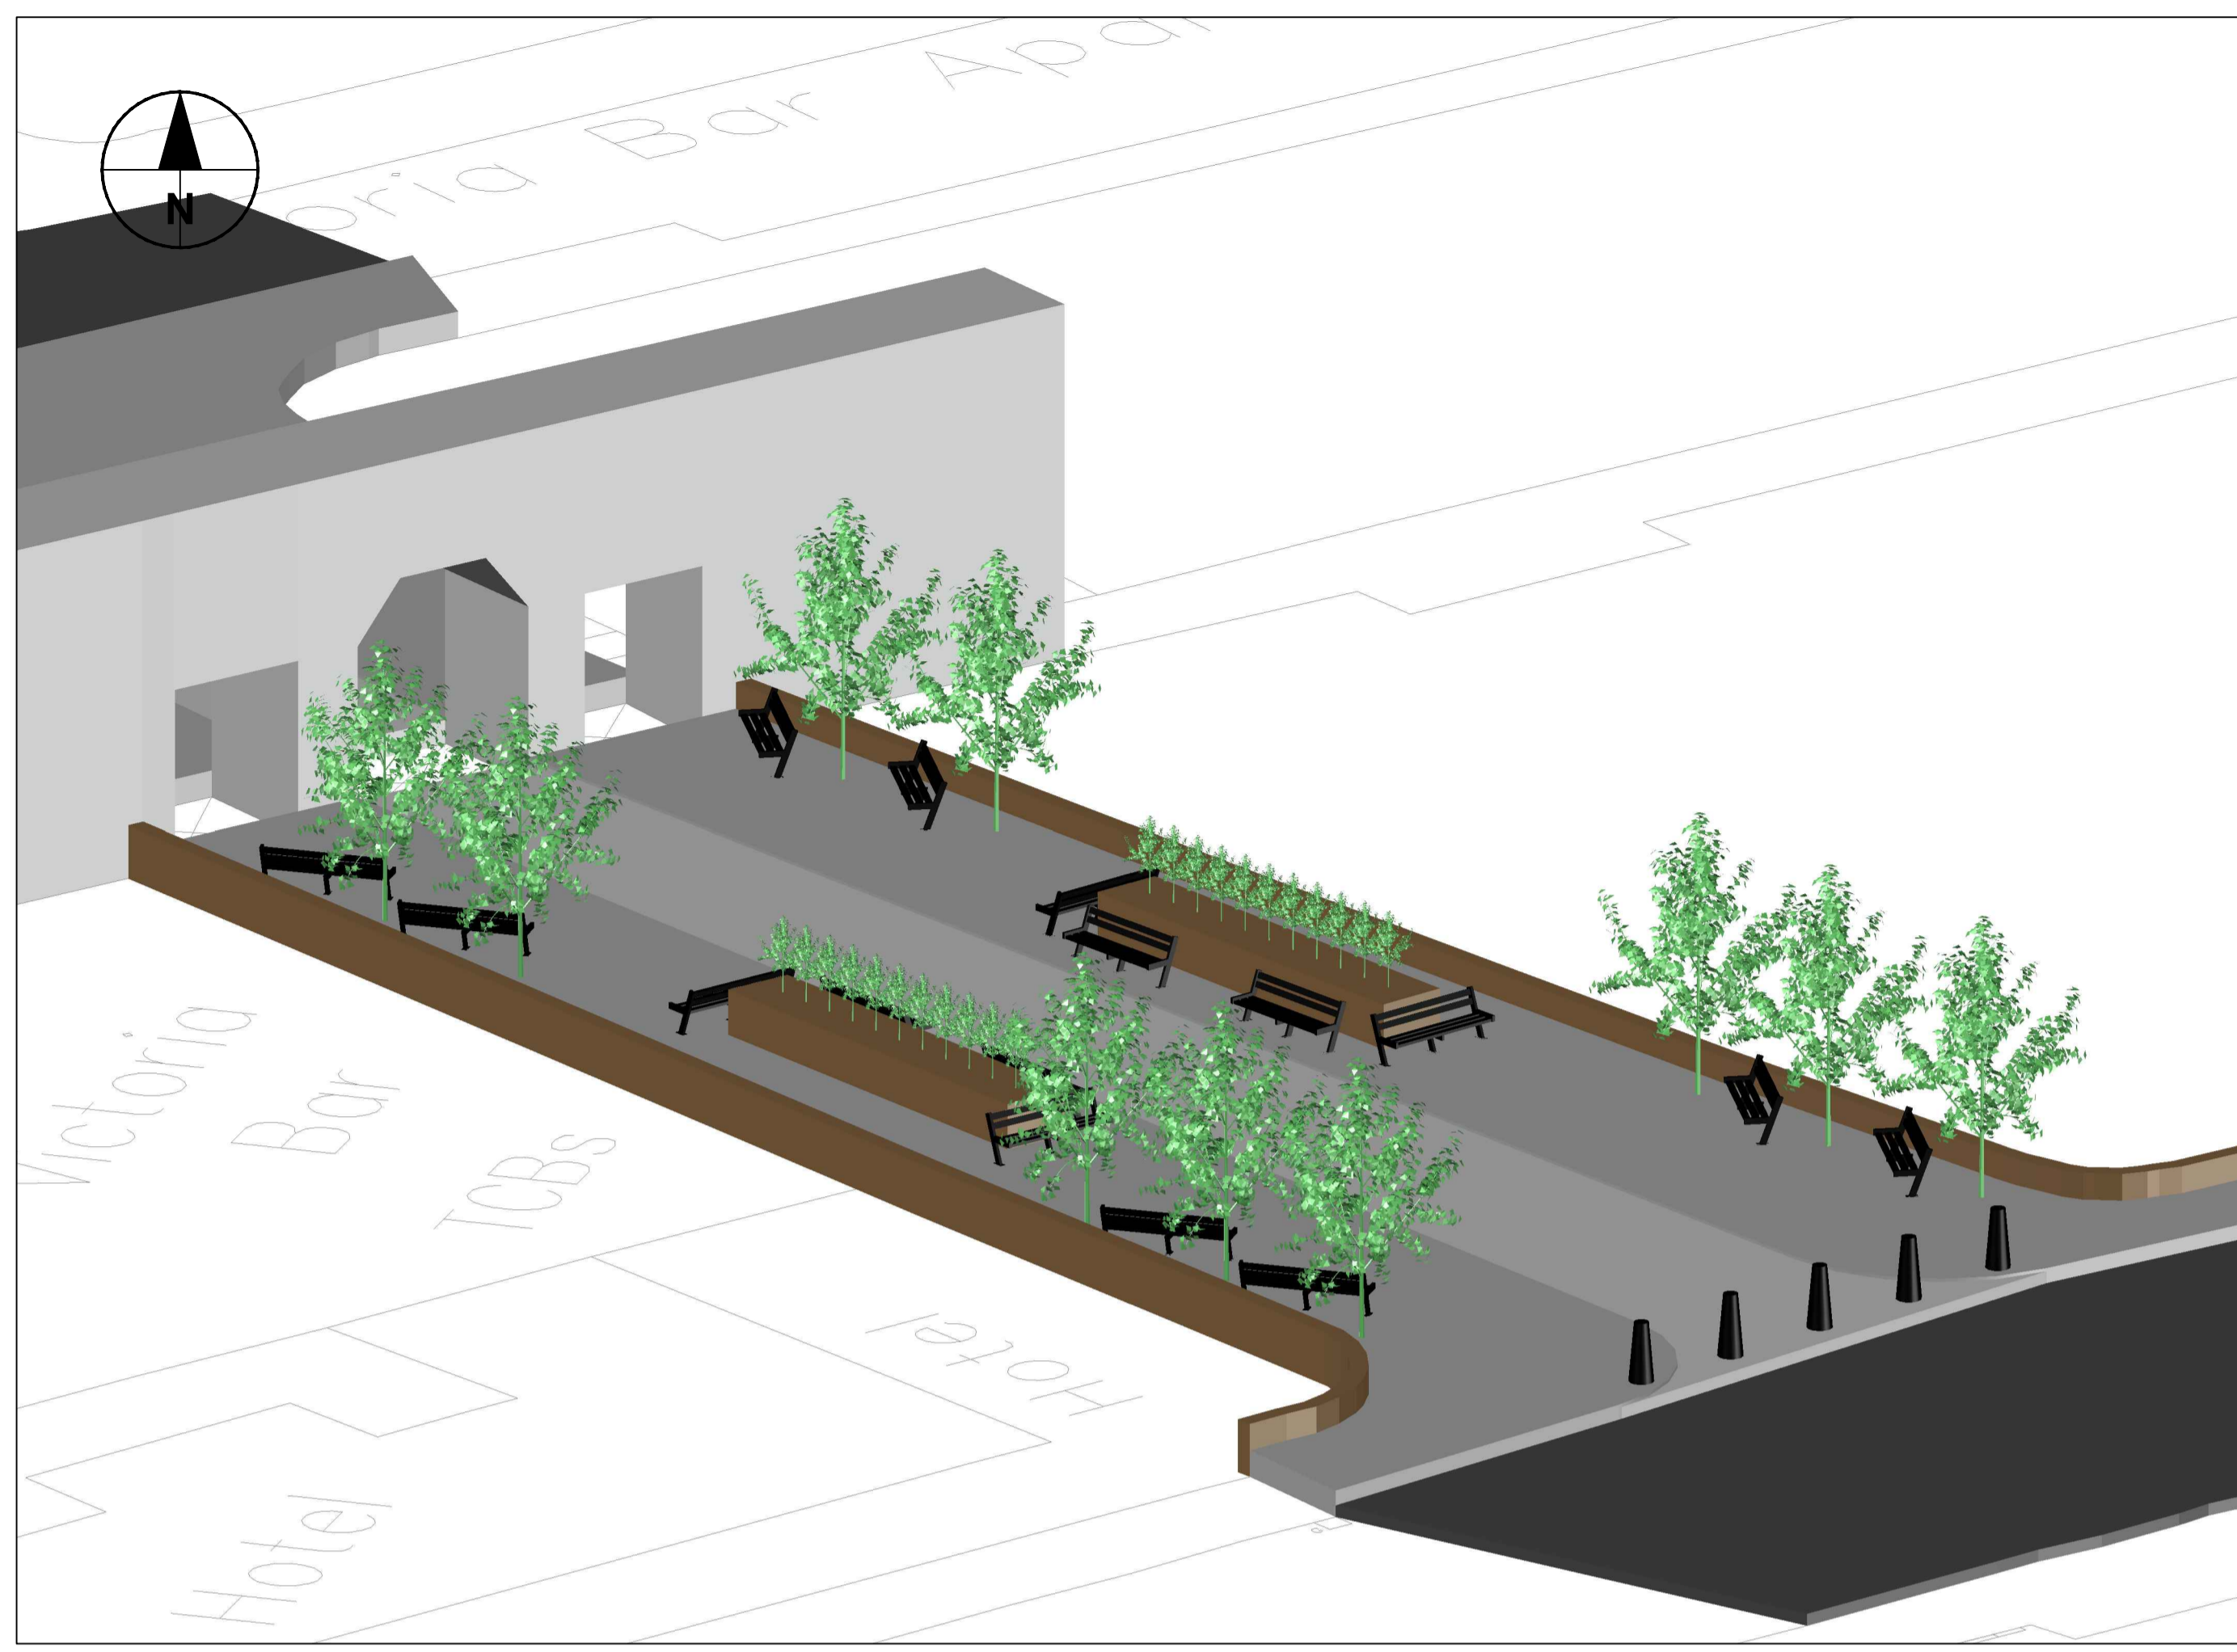

Transport Systems Team
 West Office, Station Rise, York, YO1 6GA
 Tel: 01904 552827
 www.york.gov.uk

NOTES
 1. DO NOT SCALE FROM THIS DRAWING.

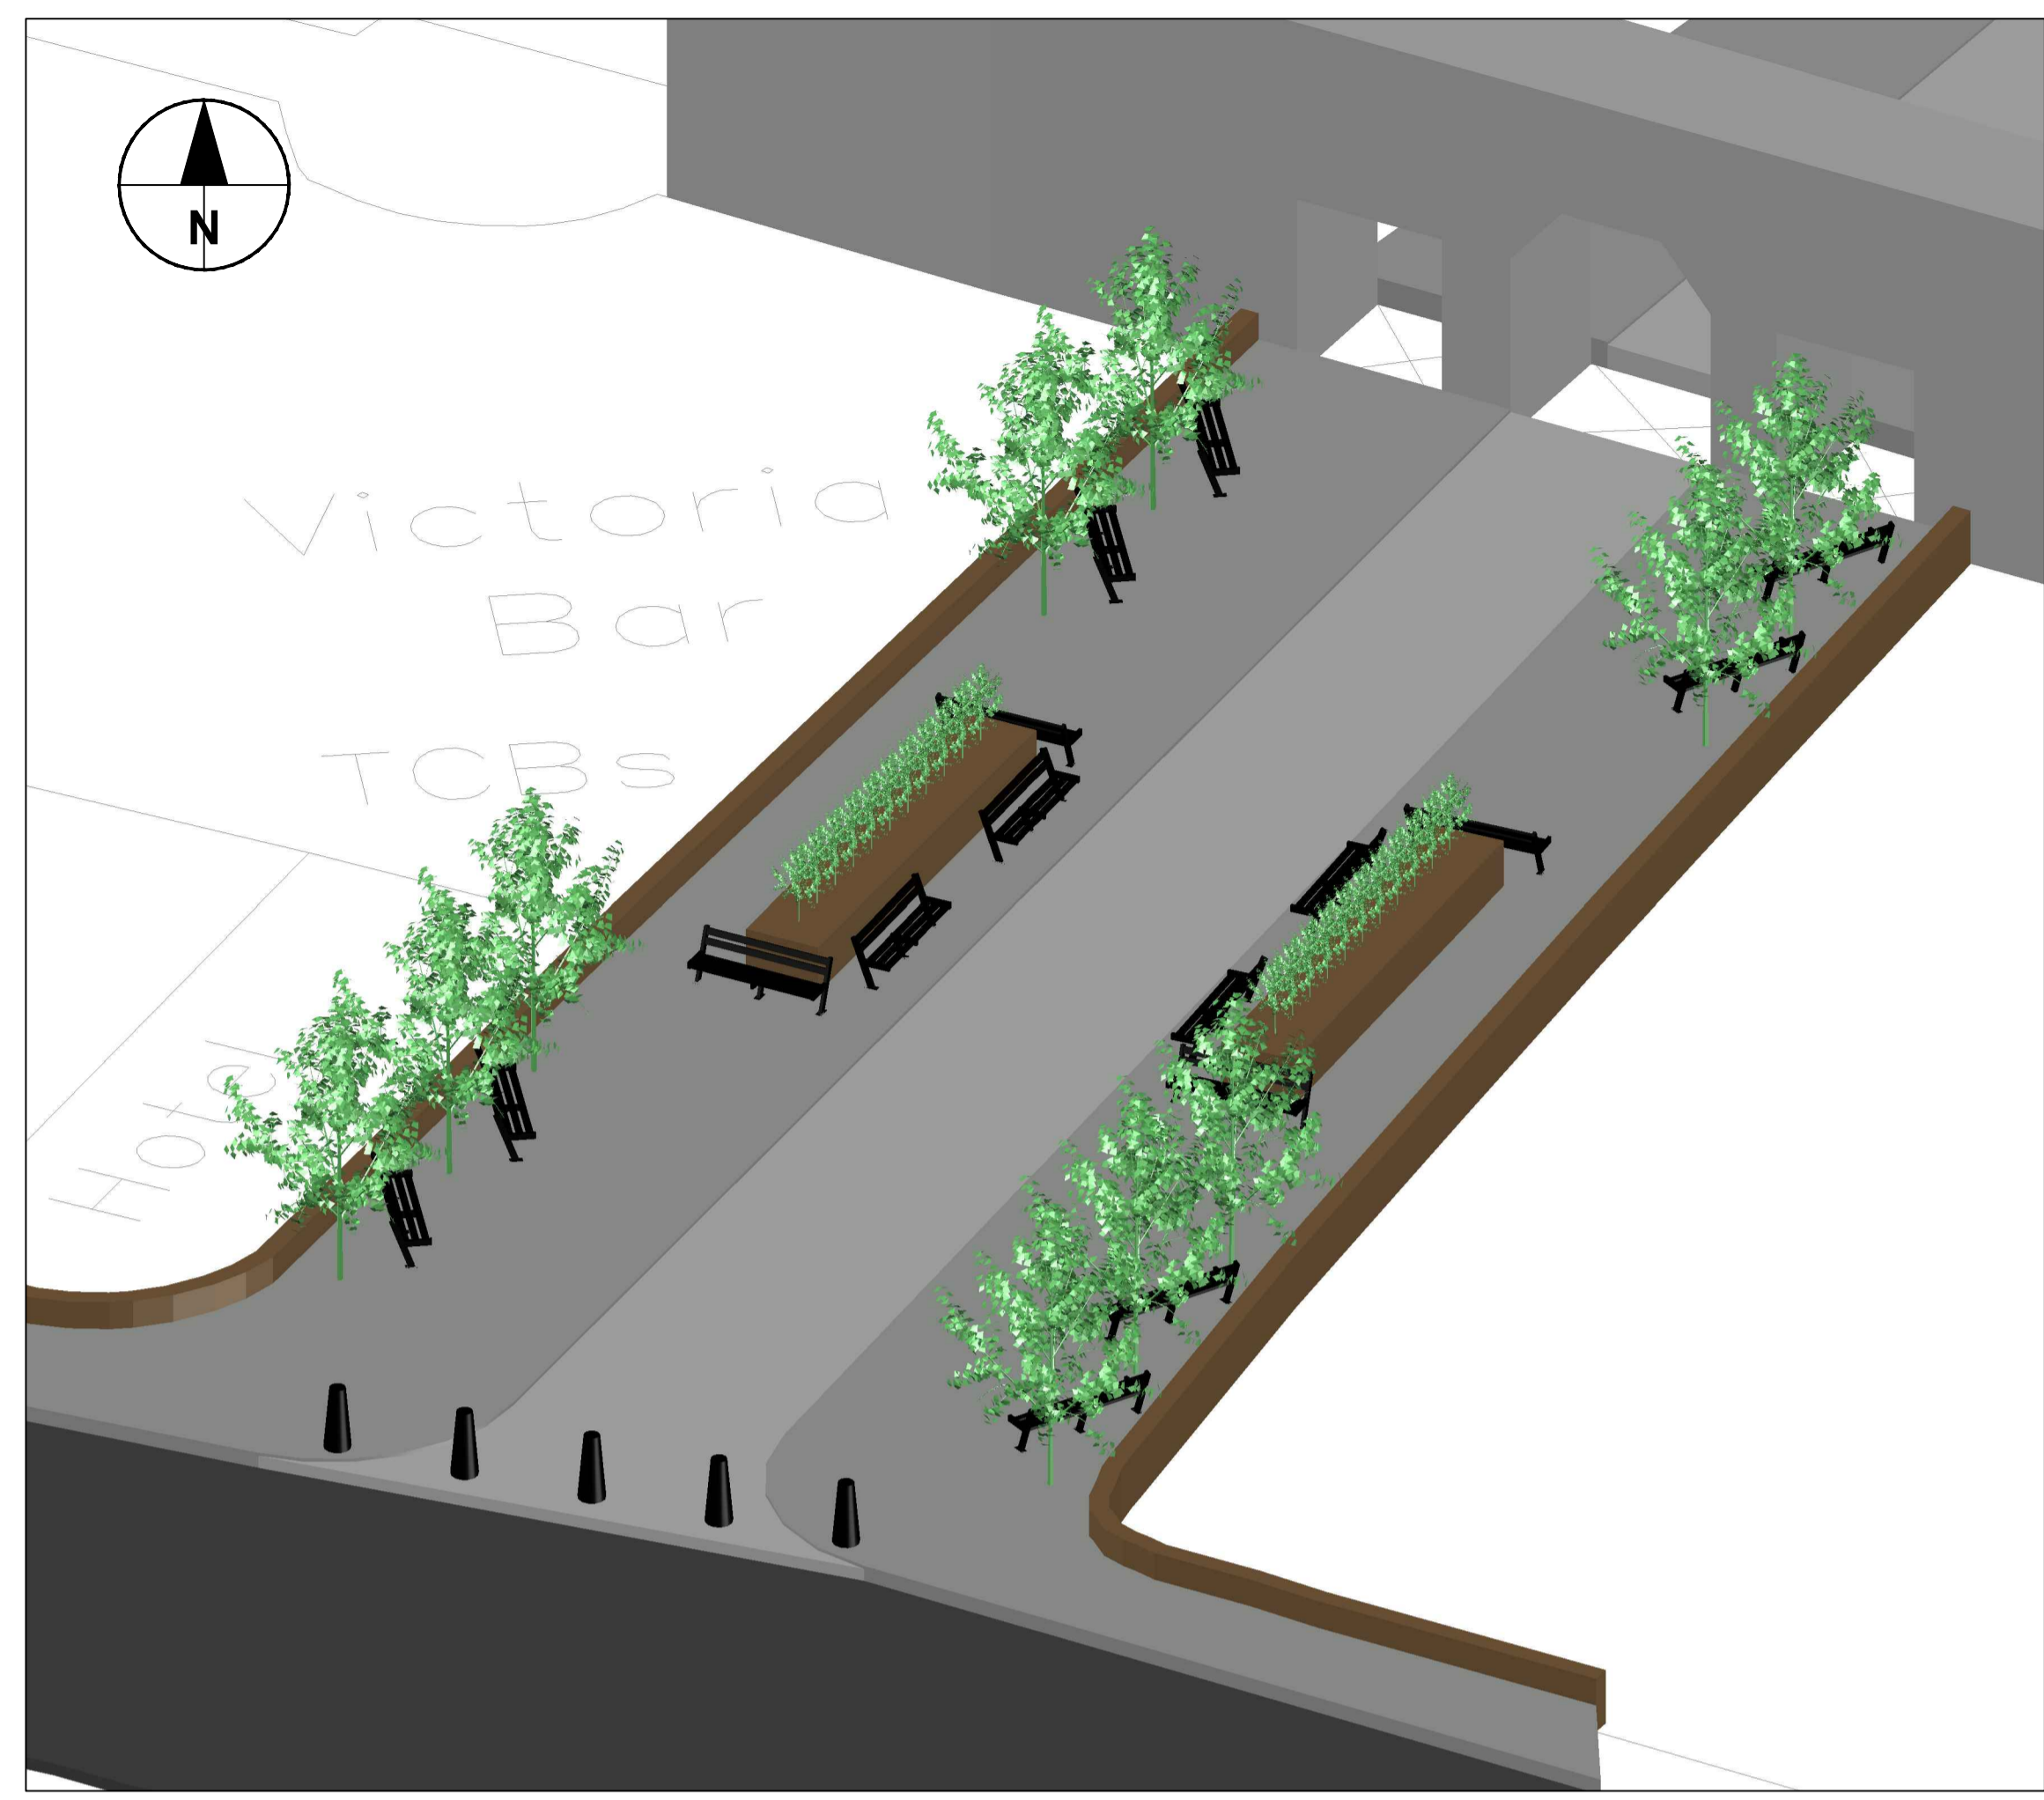

KEY

BASED UPON THE ORDNANCE SURVEY MAPPING WITH THE PERMISSION OF THE CONTROLLER OF HER MAJESTY'S STATIONERY OFFICE, CROWN COPYRIGHT. UNAUTHORISED REPRODUCTION INFRINGES CROWN COPYRIGHT AND MAY LEAD TO PROSECUTION OR CIVIL PROCEEDINGS. CITY OF YORK COUNCIL, LICENCE NO. 1000 20818, 2006

| ISSUE/REVISION | | |
|----------------|------------|-------------|
| I/R | DATE | DESCRIPTION |
| P01 | 07.08.2019 | FIRST ISSUE |

SHEET TITLE
 VICTORIA BAR ACCESS
 OPTION 4 - FULL CLOSURE

DRAWING NUMBER
 TST-VICBAR-P-004

ISO A3 297mm x 420mm
 CHECKED: RN
 DESIGN: OG

Last saved by: GIBBSO(2019-08-07) Last Plotted: 2019-08-07
 Filename: Z:\UK\UKYRK1\JOBS\IPR-295617_CYC_DESIGN_SUPPORT\1000_CAD_GIS\910_CAD\03_VIC BAR\INITIAL DESIGN\FULL CLOSURE 3D.DWG