


# Site To The Rear Of 5 Cherry Lane, York

19/02729/OUT

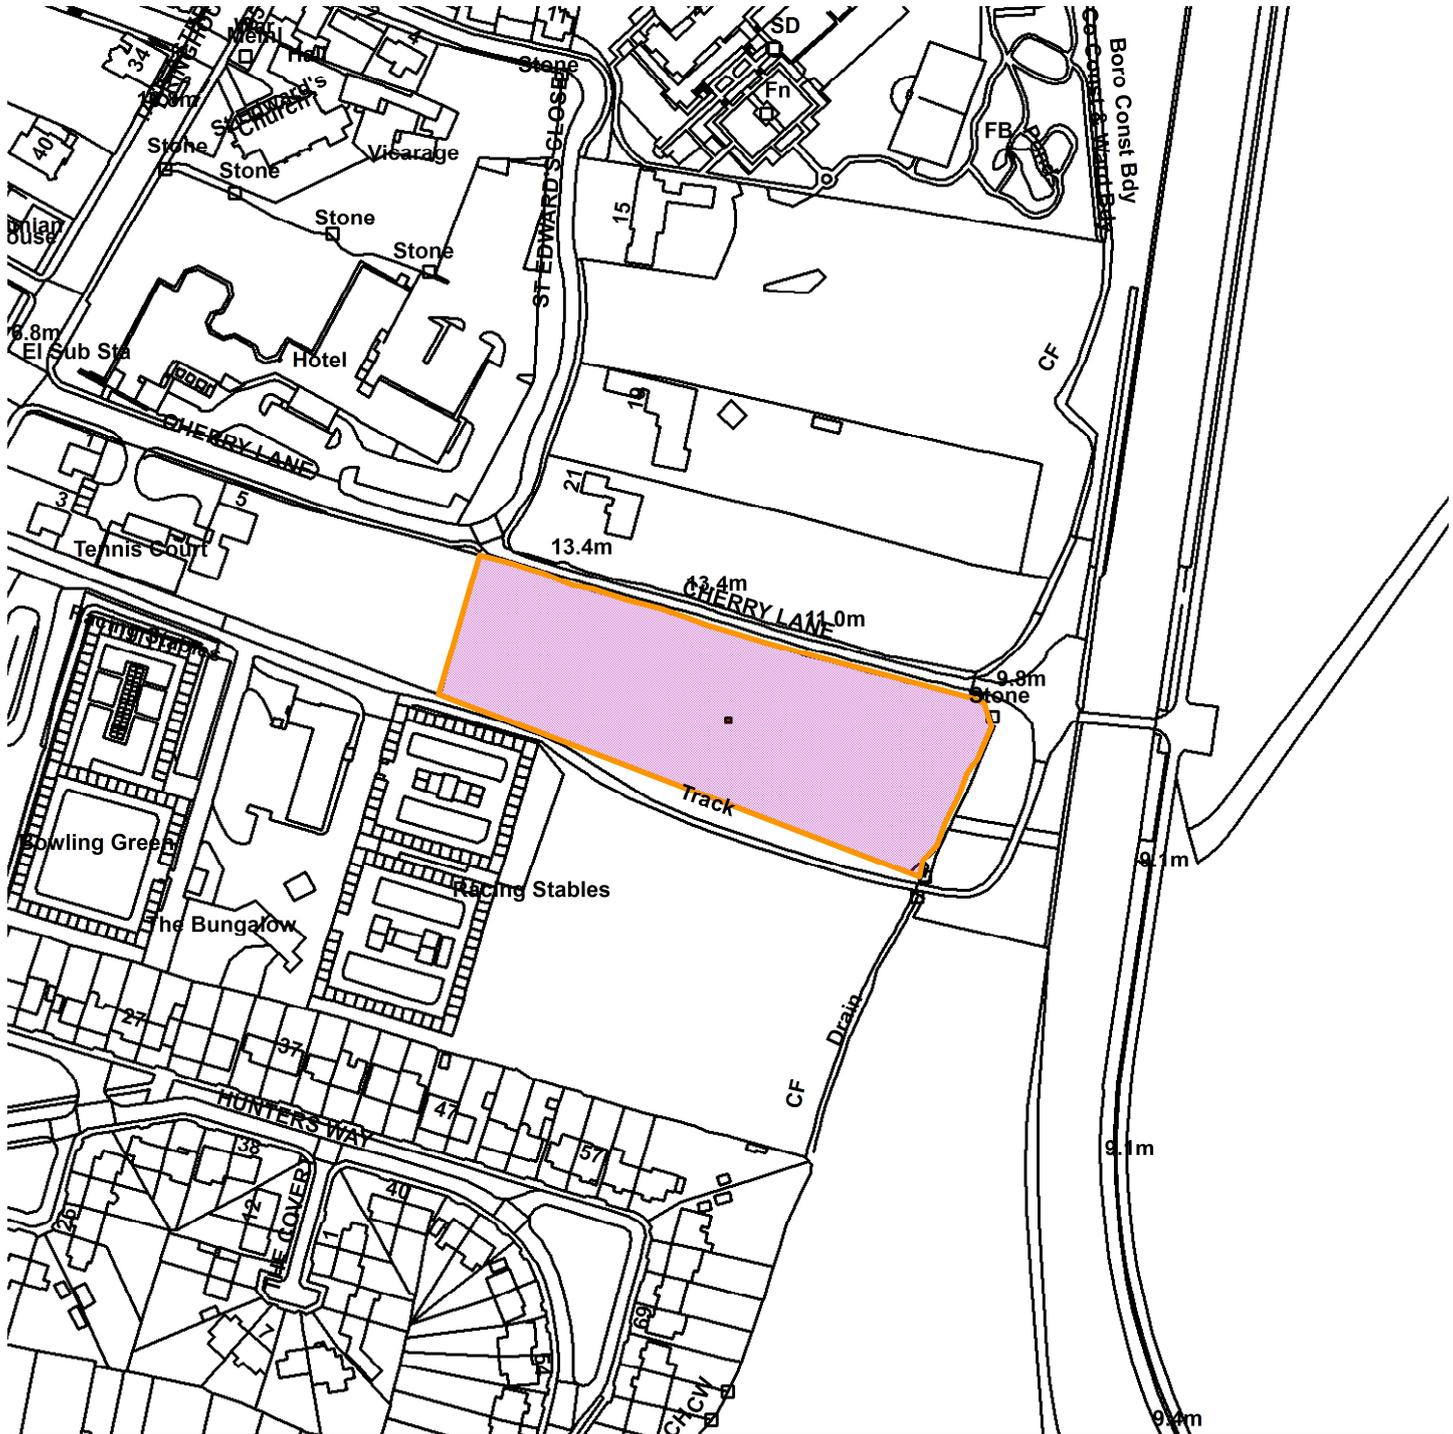

Scale : 1:2454

Reproduced from the Ordnance Survey map with the permission of the Controller of Her Majesty's Stationery Office © Crown Copyright 2000.

Unauthorised reproduction infringes Crown Copyright and may lead to prosecution or civil proceedings.

Produced using ESRI (UK)'s MapExplorer 2.0 - <http://www.esriuk.com>

<b>Organisation</b>	City of York Council
<b>Department</b>	Economy & Place
<b>Comments</b>	Site Location Plan
<b>Date</b>	11 August 2020
<b>SLA Number</b>	