


# ANNEX B

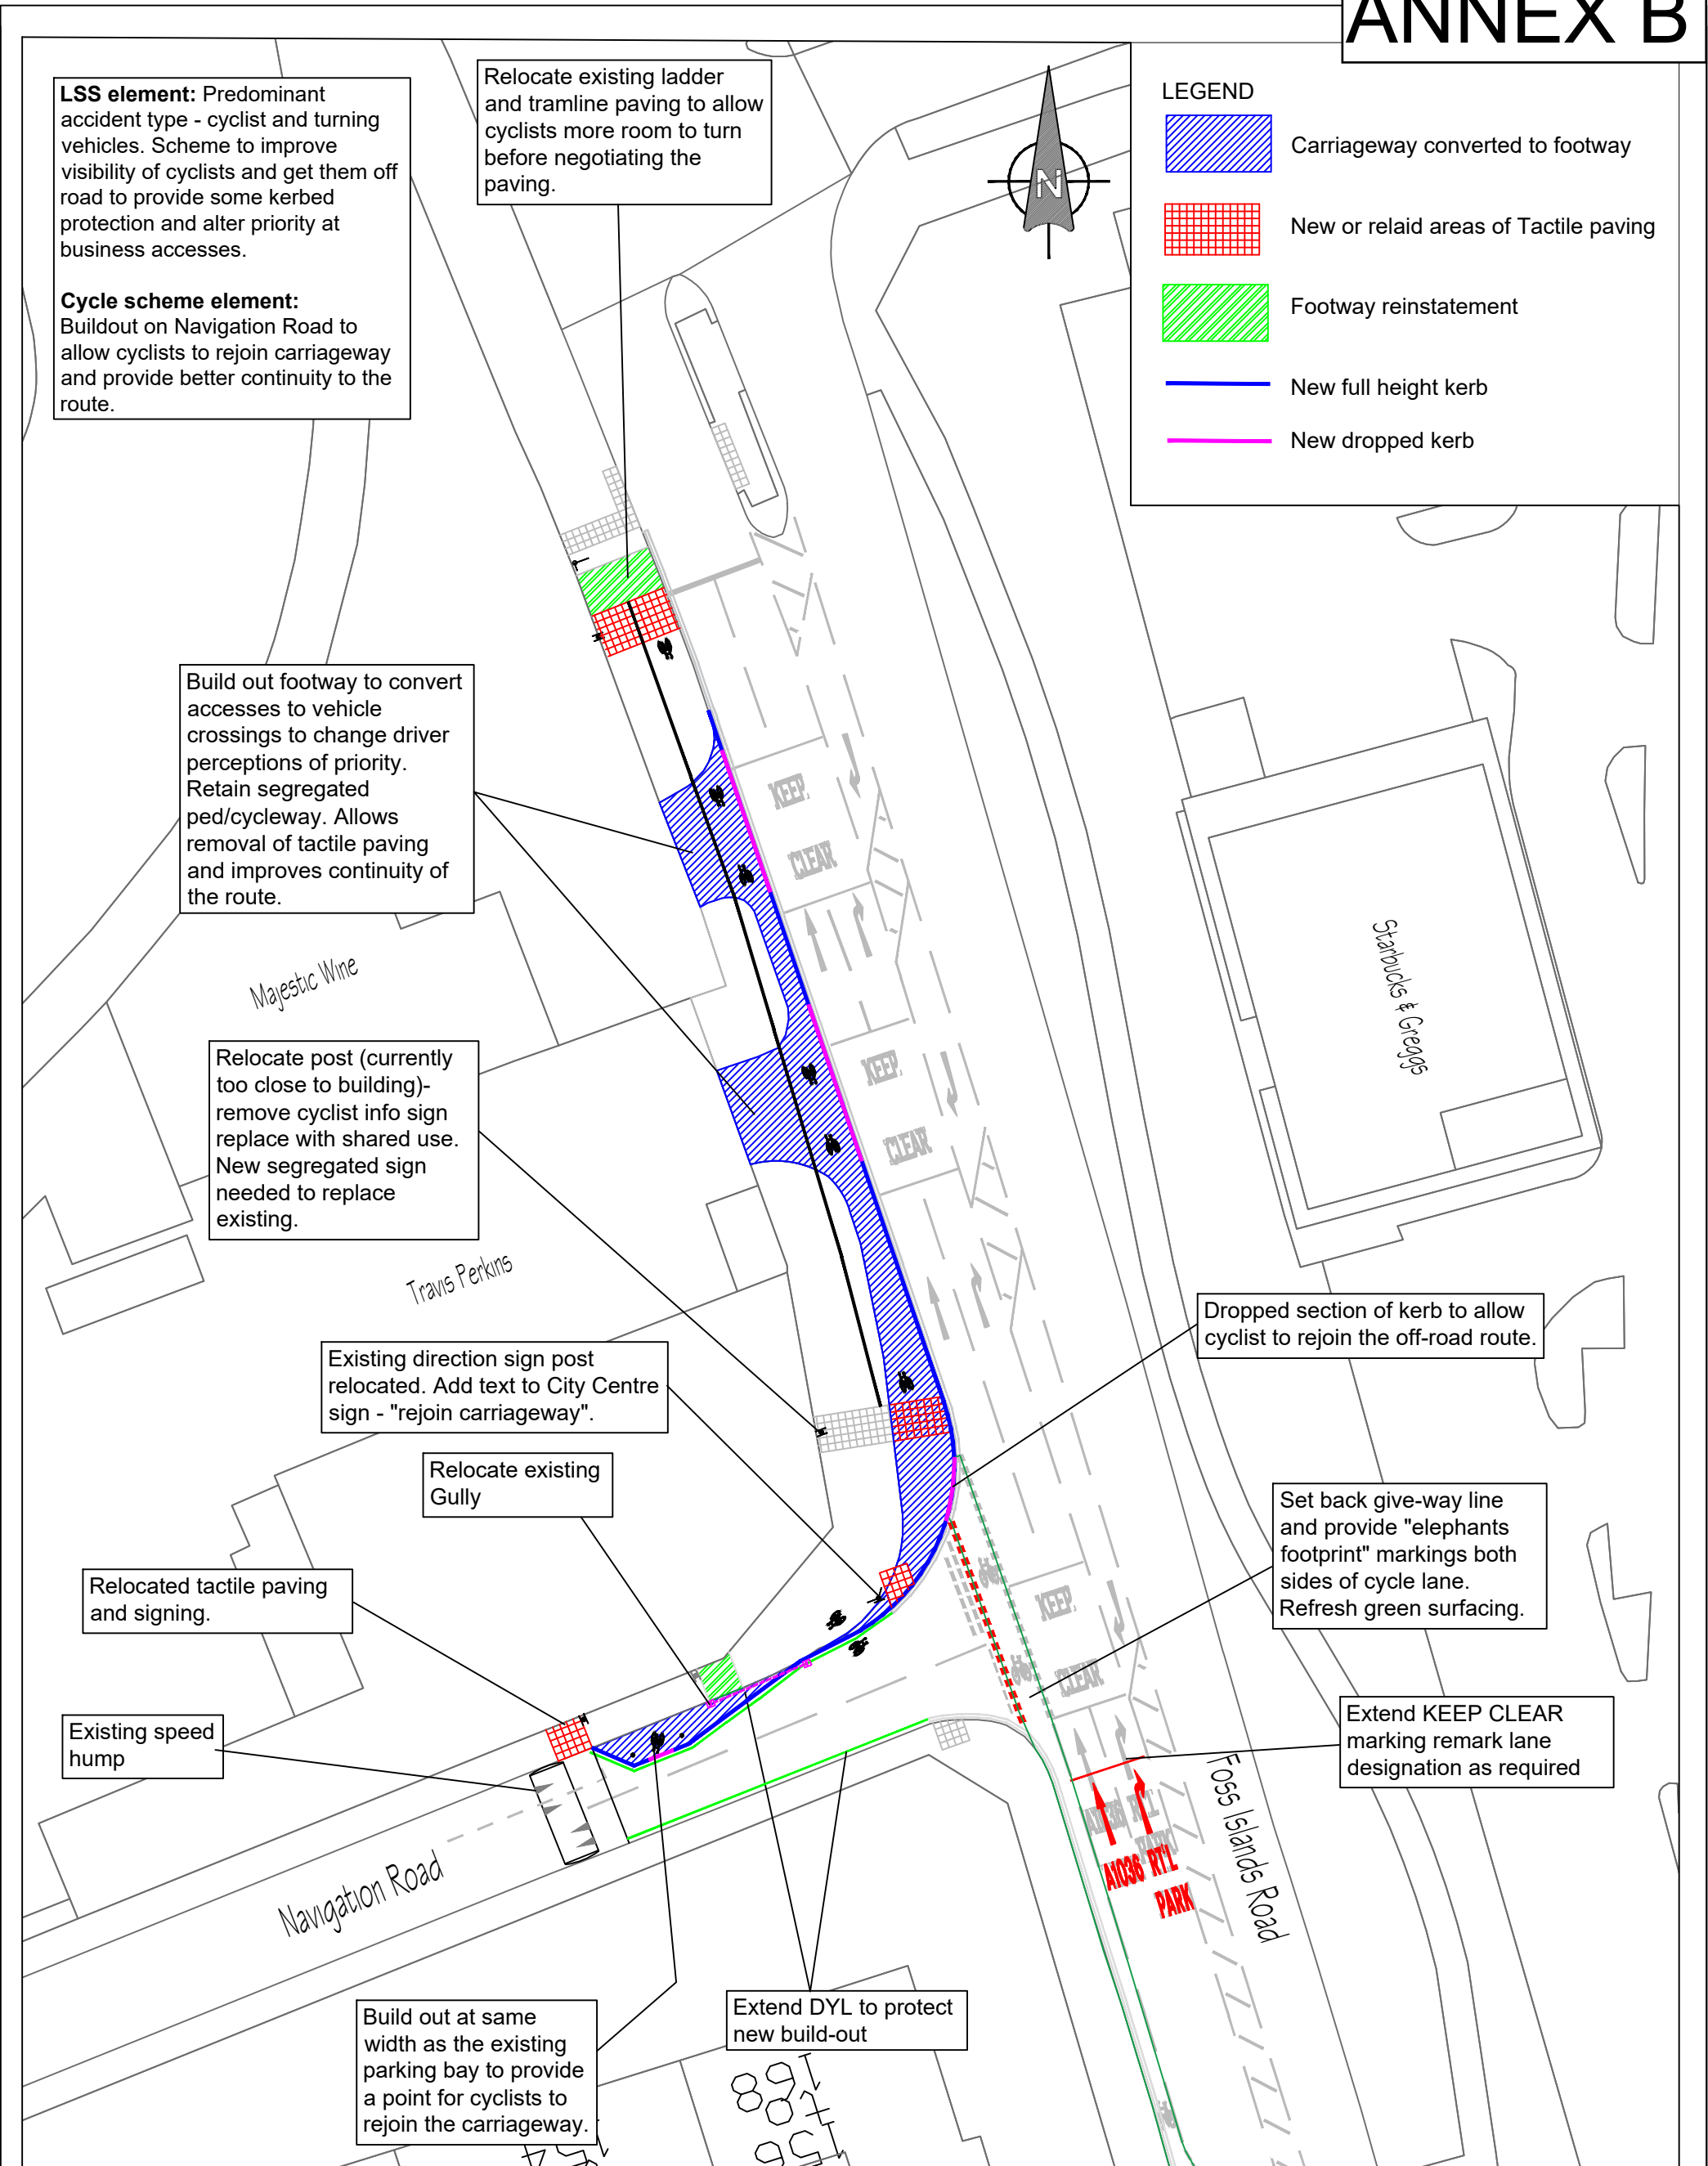

L:\DOCUMENT\Transport Projects\Projects\10 - Safety & Accessibility Schemes\LSS 19\_20\3. LSS 1920 Foss Islands Rd\_Navigation Rd\Foss Islands Rd Nav Rd LSS 1920 Option1 RevA.dwg



Transport Projects  
Eco Depot, Hazel Court, James Street, York, YO10 3DS  
www.york.gov.uk

## Combined Cycle / LSS

### Foss Islands Rd / Navigation Rd - Outline Design

BASED UPON THE ORDNANCE SURVEY MAPPING WITH THE PERMISSION OF THE CONTROLLER OF HER MAJESTY'S STATIONERY OFFICE © CROWN COPYRIGHT. UNAUTHORISED REPRODUCTION INFRINGES CROWN COPYRIGHT AND MAY LEAD TO PROSECUTION OR CIVIL PROCEEDINGS.  
City of York Council OS Licence No. 1000 20818

REV	AMENDMENTS	DATE	TP/190028/GA/01/RevA	SCALE	NTS	A3
			Drawn B Potter	Checked DM	DATE	10/12/2019