


Church House, 10 - 14 Ogleforth, York YO1 7JG

21/00601/FULM

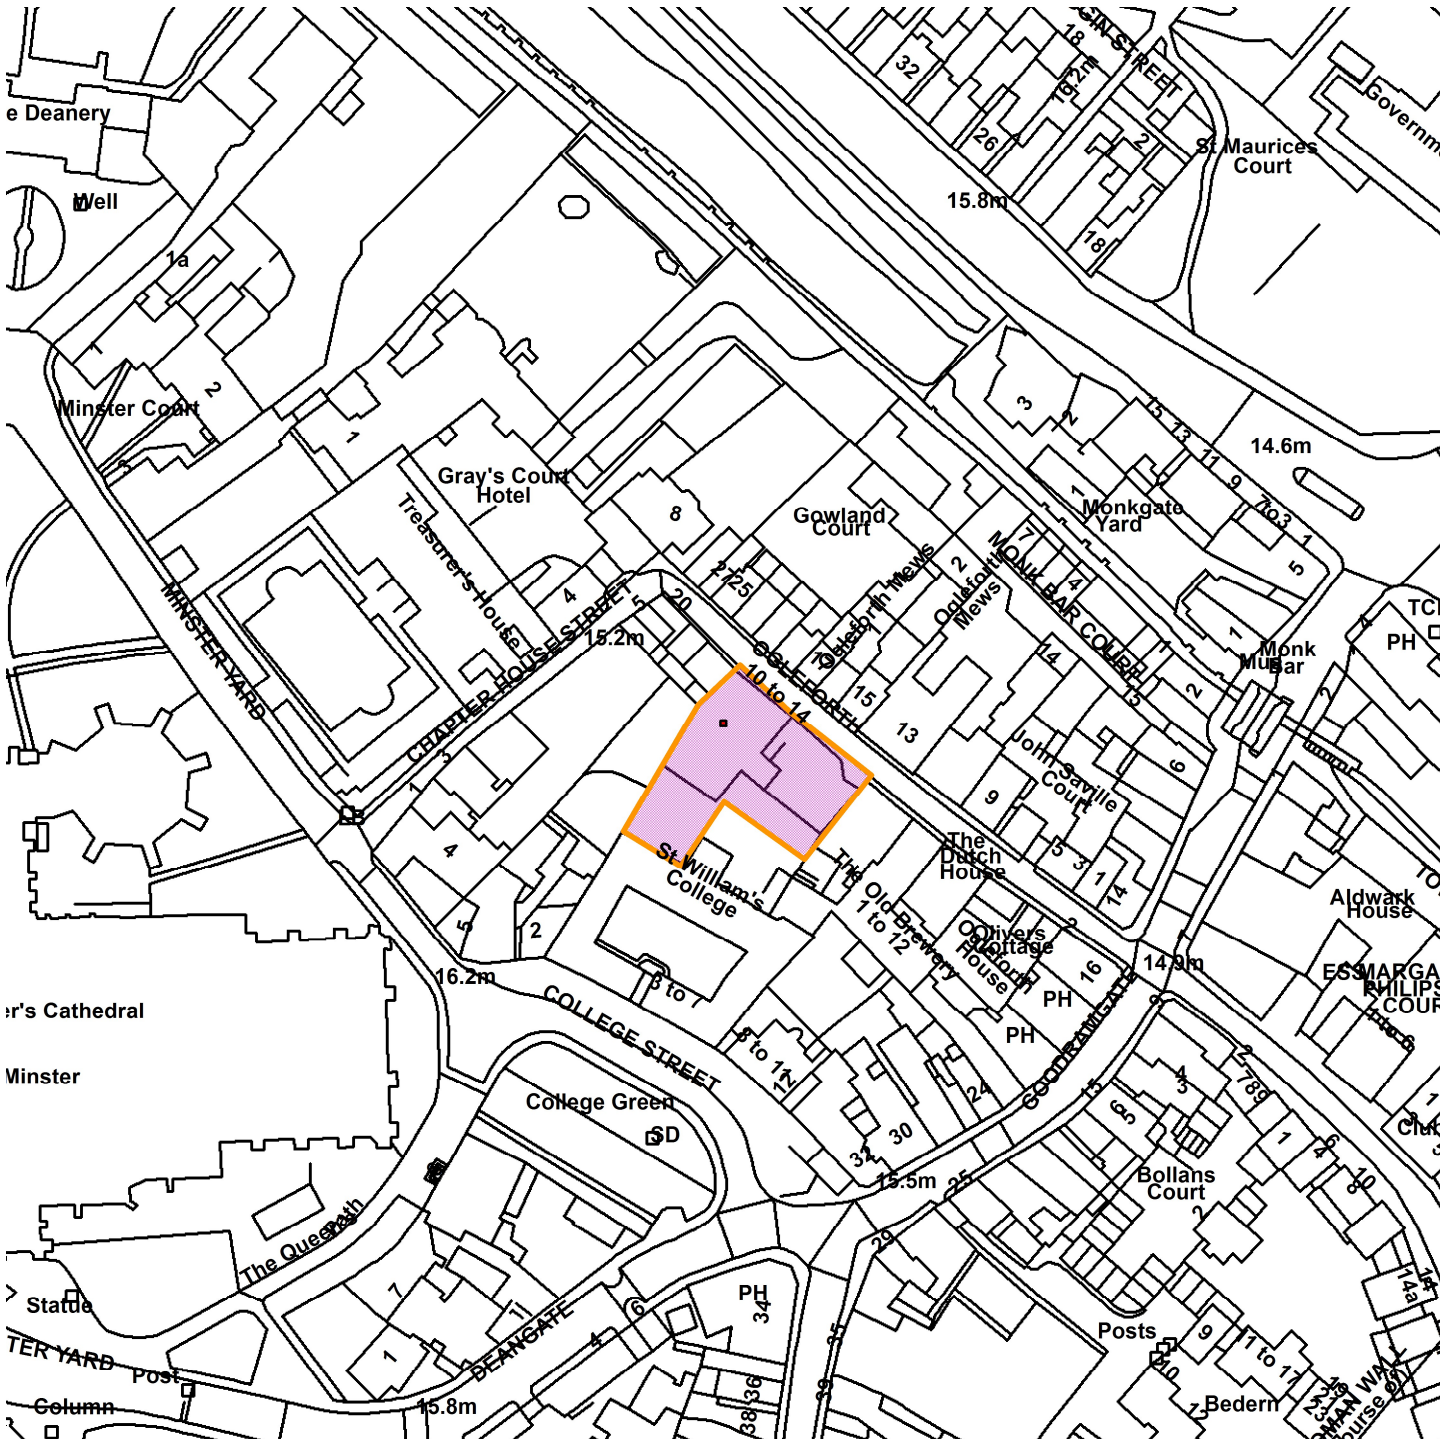

Scale : 1:1337

Reproduced from the Ordnance Survey map with the permission of the Controller of Her Majesty's Stationery Office © Crown Copyright 2000.

Unauthorised reproduction infringes Crown Copyright and may lead to prosecution or civil proceedings.

Organisation	City of York Council
Department	Directorate of Place
Comments	Site Location Plan
Date	11 January 2022
SLA Number	