



Cycle route continues through paved area

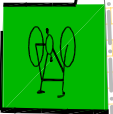

Short ramp to bring cycle route down to carriageway level

Short ramp to bring cycle route up to footway level

Revised layout plan with a more clearly defined cycle path through the proposed pedestrian paved areas.

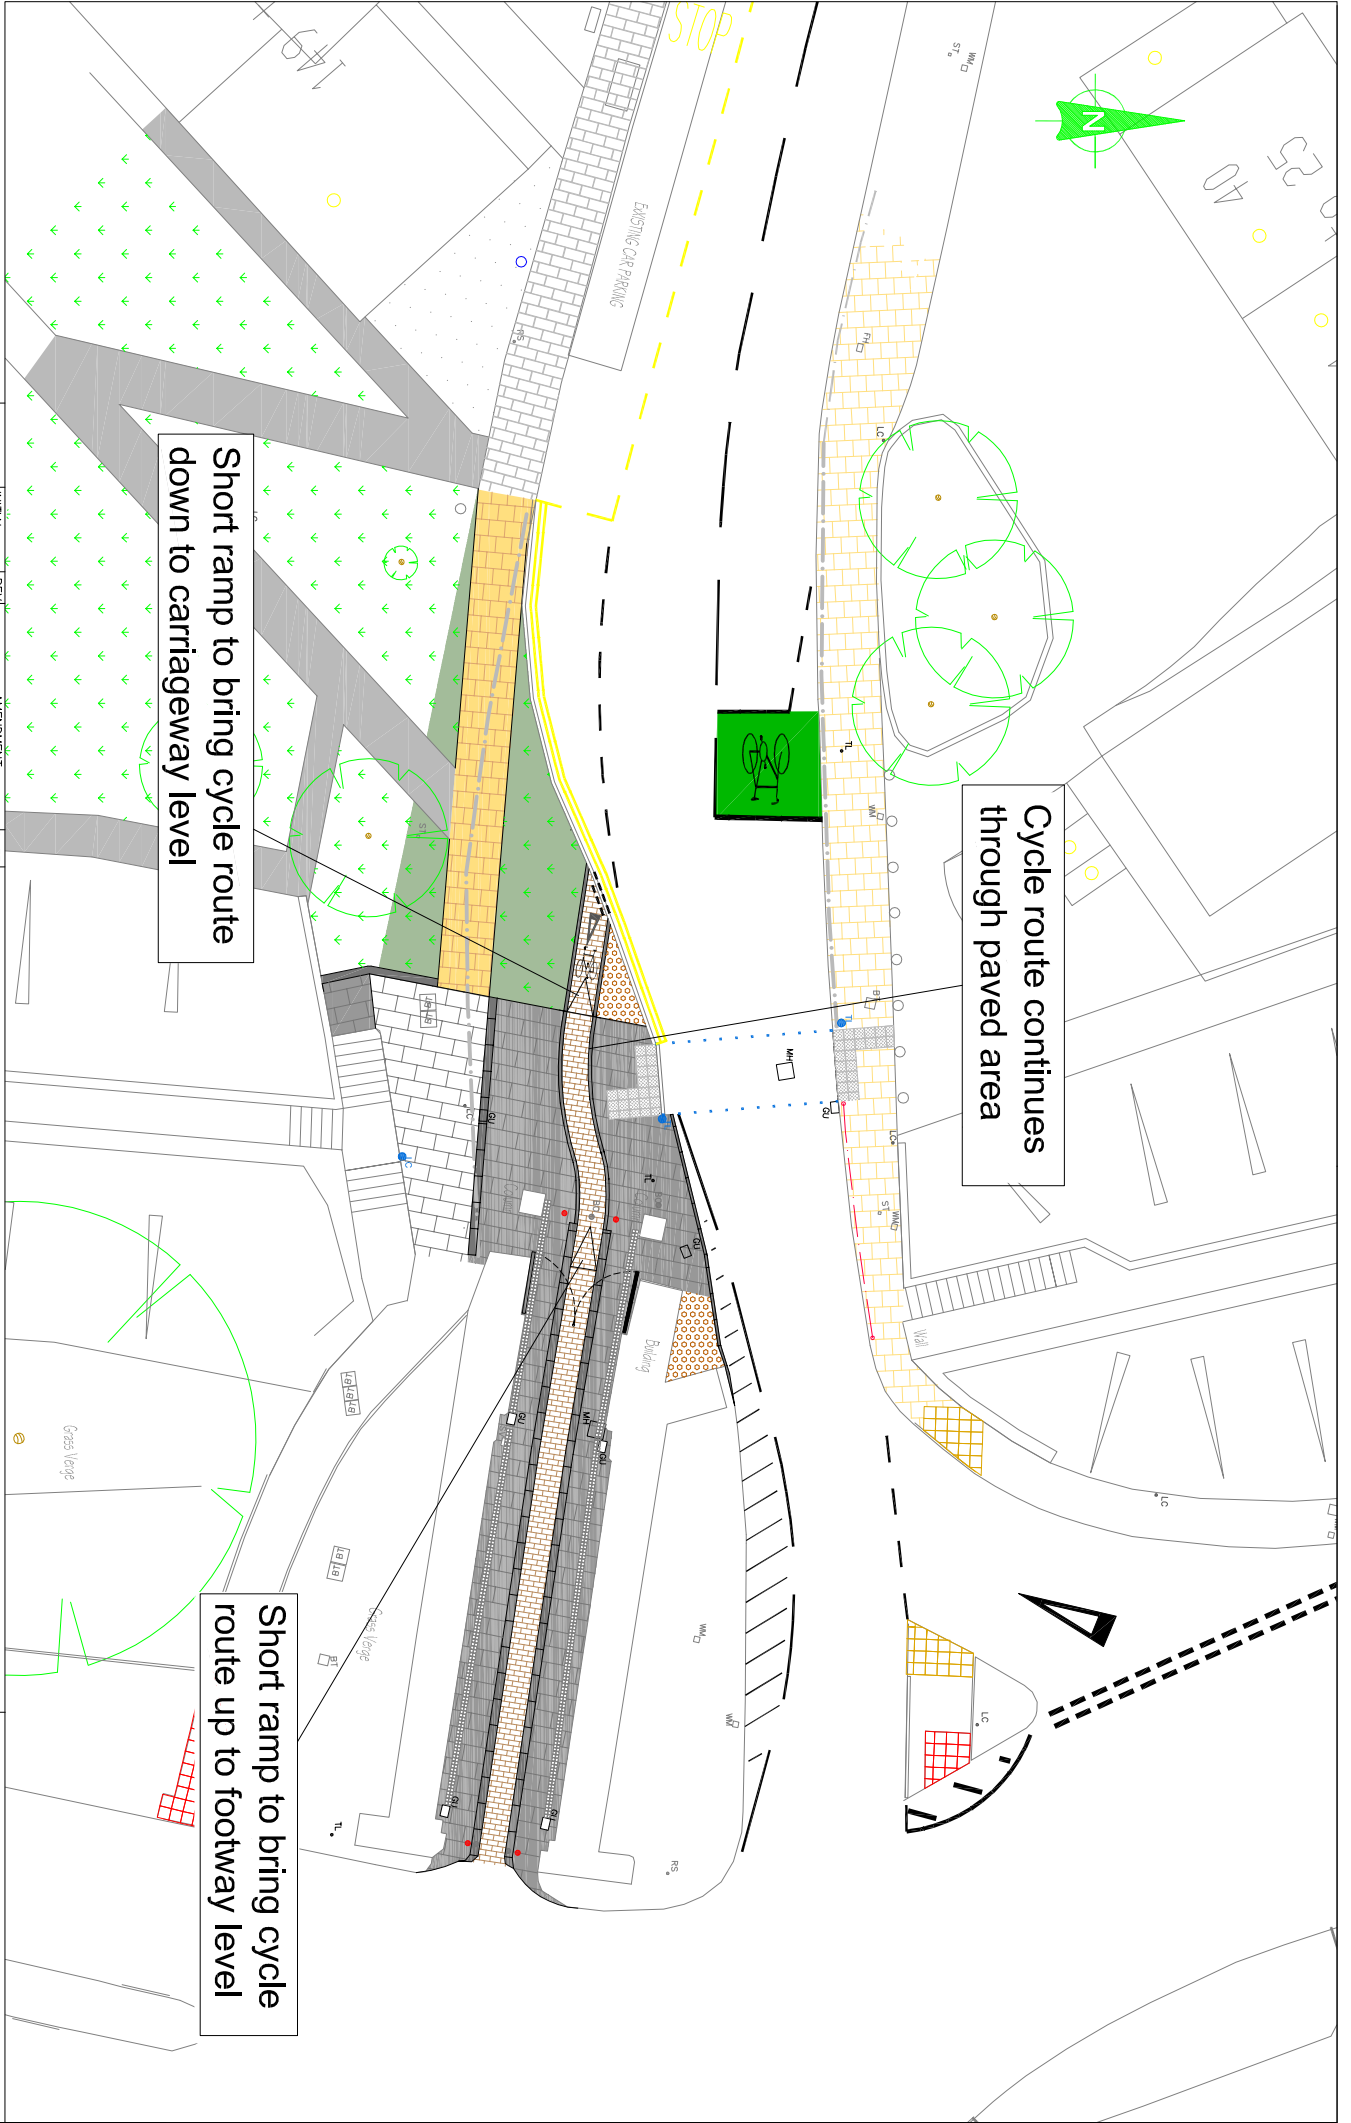

INITIAL	REV	AMENDMENT	DATE
BIP			
MD			

DRAWN BY BIP  
CHECKED BY MD  
SCALE 1:200 @ A3  
DATE Nov 2008

BASED UPON THE ORIGINAL SURVEY DRAWING WITH THE PERMISSION OF THE COMPTROLLER OF HER MAJESTY'S STATIONERY OFFICE. ANY REPRODUCTION OF THIS DOCUMENT WITHOUT THE WRITTEN PERMISSION OF YORK CONSULTANCY LIMITED MAY LEAD TO PROSECUTION City of York Council - Licence No. 1000 2818

DEC/08010296/ANNEX E