

Client
Avrind Mangain

Project Location
**72 Walmgate
York**

Drawing Title
Proposed Plan and Elevations


Scale at A3 Scale at A1
1:100

First Issue Date	Author	Checker
09/05/2023	LN	GM

Drawing Name							
Project	Origin	Zone	Level	Type	Role	No.	
A410	MAS	XX	ZZ	DR	A	101	



Status	Suitability
P1	PLANNING

Rev.	Description	By	Date
P1	Issued to Client	LN	09/05/23
P2	Layout amendments	LN	22/05/23

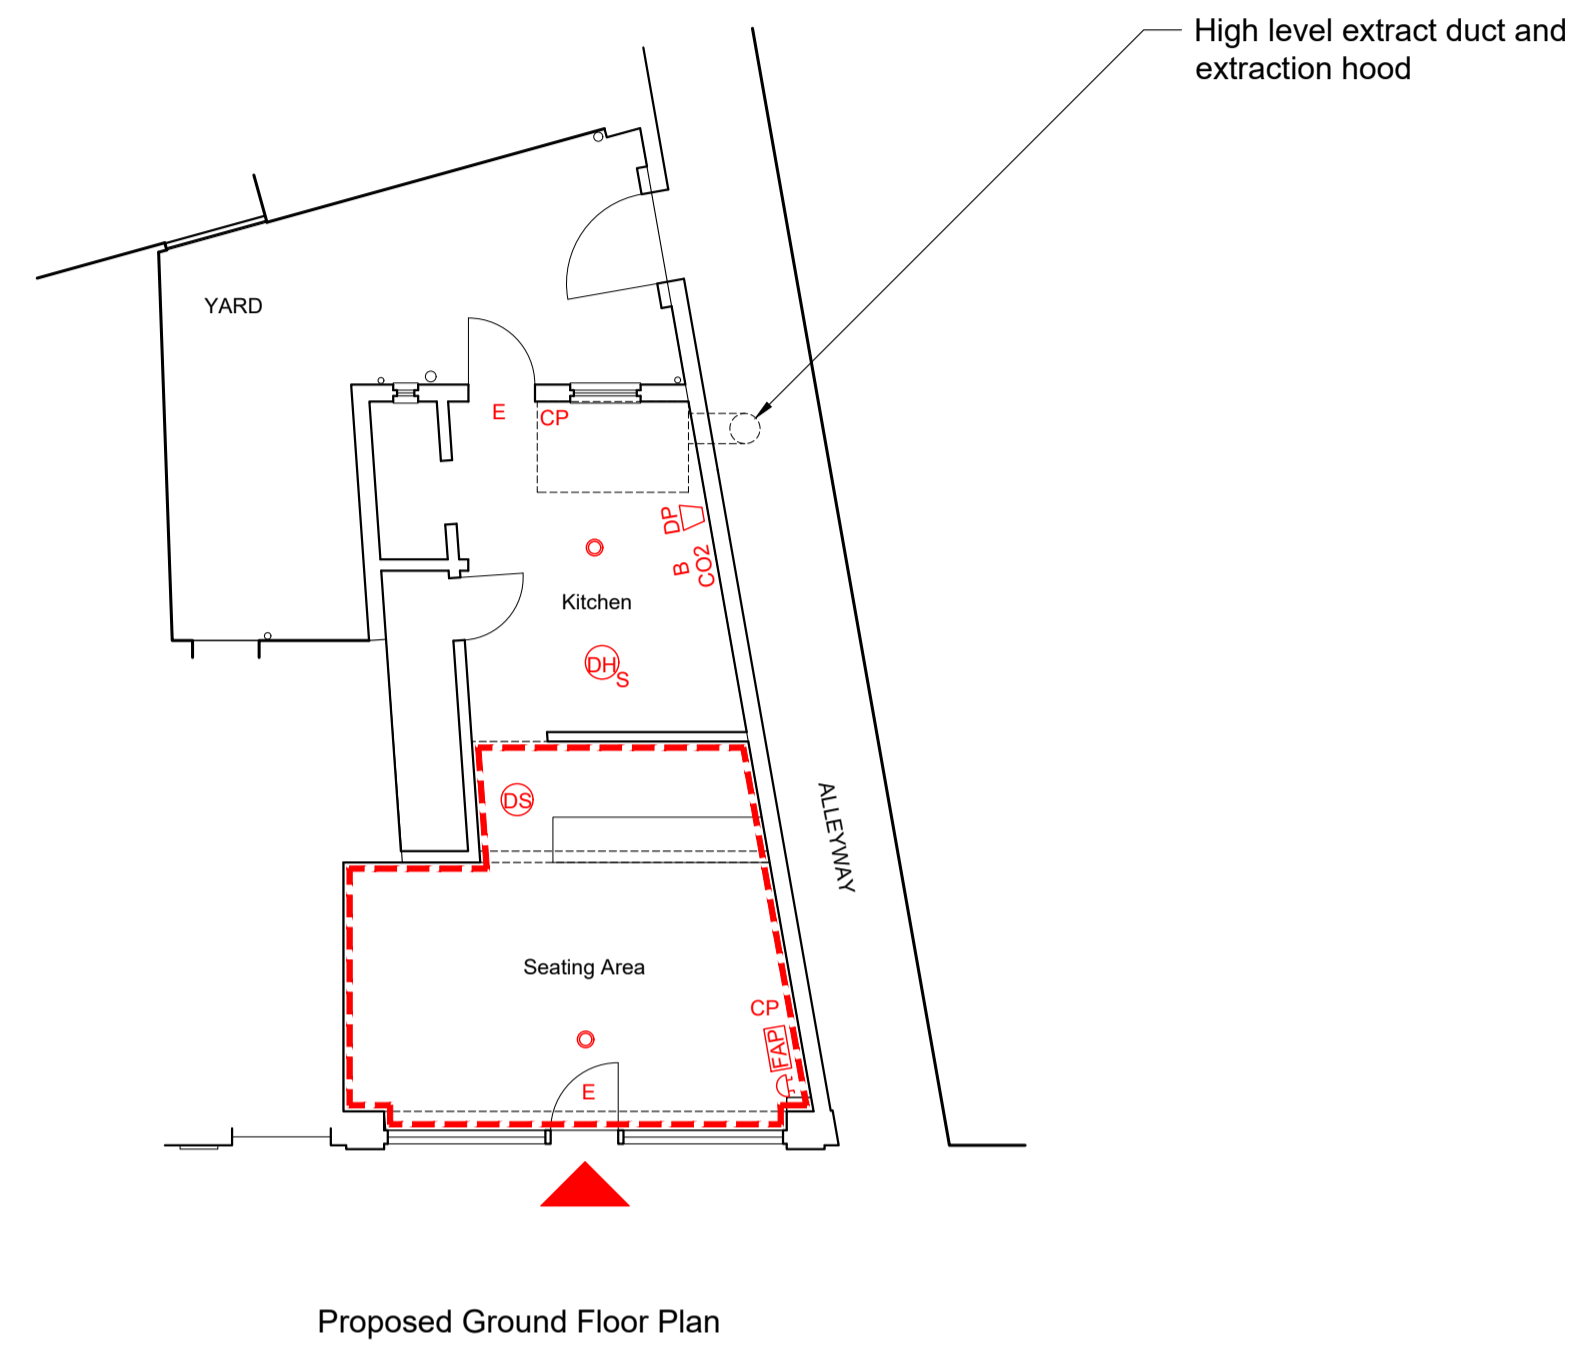

Key

Alcohol License Area	---
Entry/Egress Point	▶
Emergency Light	○
Emergency Light Directional	○→
Fire Alarm Sounder	⊘
Heat Detector & Sounder	⊘ _{HS}
Smoke Detector	⊘ _S
Fire Alarm Panel	FAP
Self Closing Door	SC
Push Bar Ironmongery	PB
Exit Sign	E
General Fire Notice	N1
Break Glass Call Point	CP
Fire Blanket	B
CO2 Fire Extingisher	CO2
Dry Powder Fire Extingisher	DP
Water Fire Extingisher	W

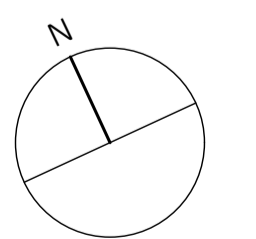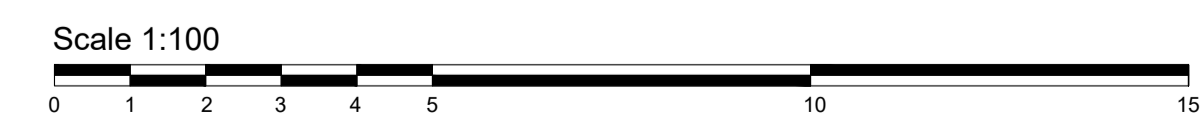

General Notes

- Do not scale from this drawing.
- All dimensions to be checked on site by the Contractor and such dimensions are their responsibility.
- Report all drawing errors and omissions to the Architect.