


# 22/01841/LBC

## Macmillan House, 60 York Road, Acomb YO24 4NW

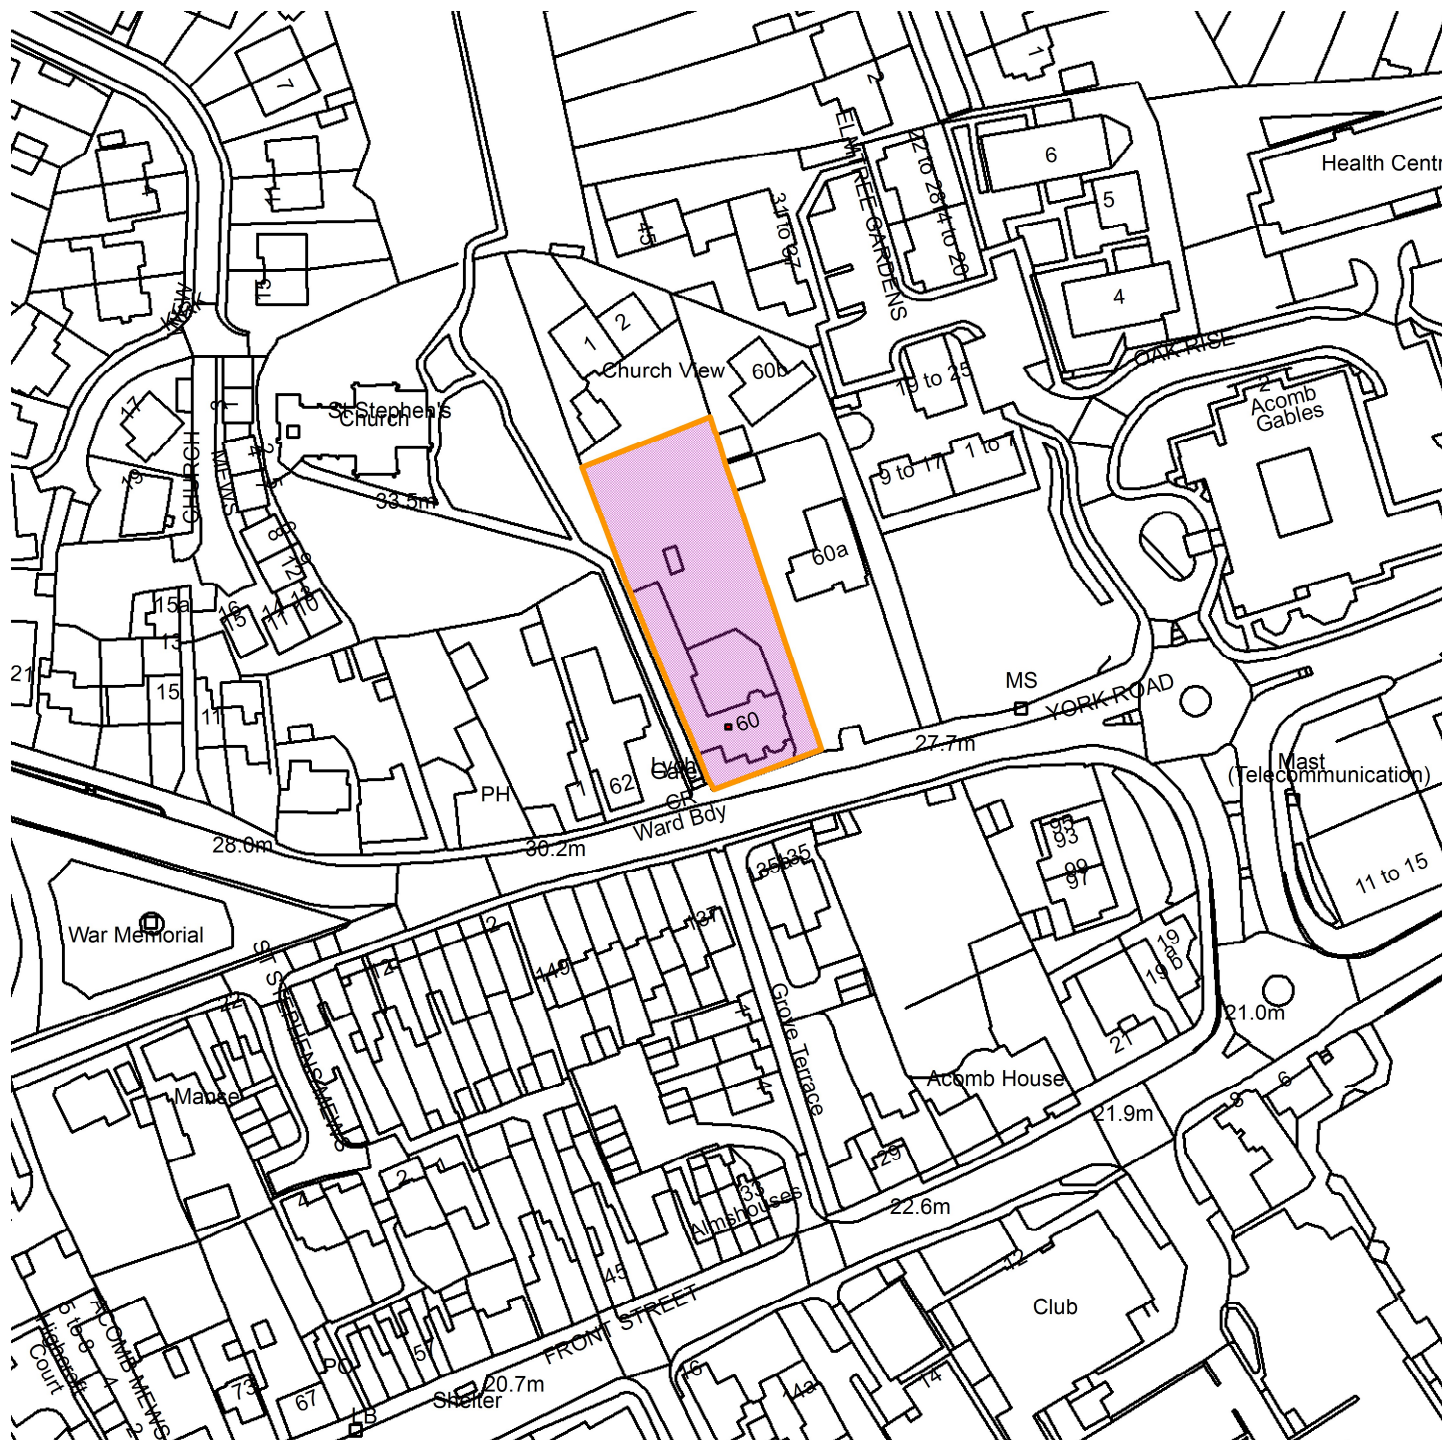

GIS by ESRI (UK)



Scale : 1:1494

Reproduced from the Ordnance Survey map with the permission of the Controller of Her Majesty's Stationery Office © Crown Copyright 2000.

Unauthorised reproduction infringes Crown Copyright and may lead to prosecution or civil proceedings.

Produced using ESRI (UK)'s MapExplorer 2.0 - <http://www.esriuk.com>

<b>Organisation</b>	City of York Council
<b>Department</b>	Directorate of Place
<b>Comments</b>	Site Location Plan
<b>Date</b>	06 July 2023
<b>SLA Number</b>	Not Set